


PRELIMINARY PLAT OF
CARRERA COMMONS SUBDIVISION

LOCATED IN THE SW1/4 OF SECTION 20, TOWNSHIP 13 NORTH, RANGE 19 WEST, P.M.M., MISSOULA COUNTY, MONTANA

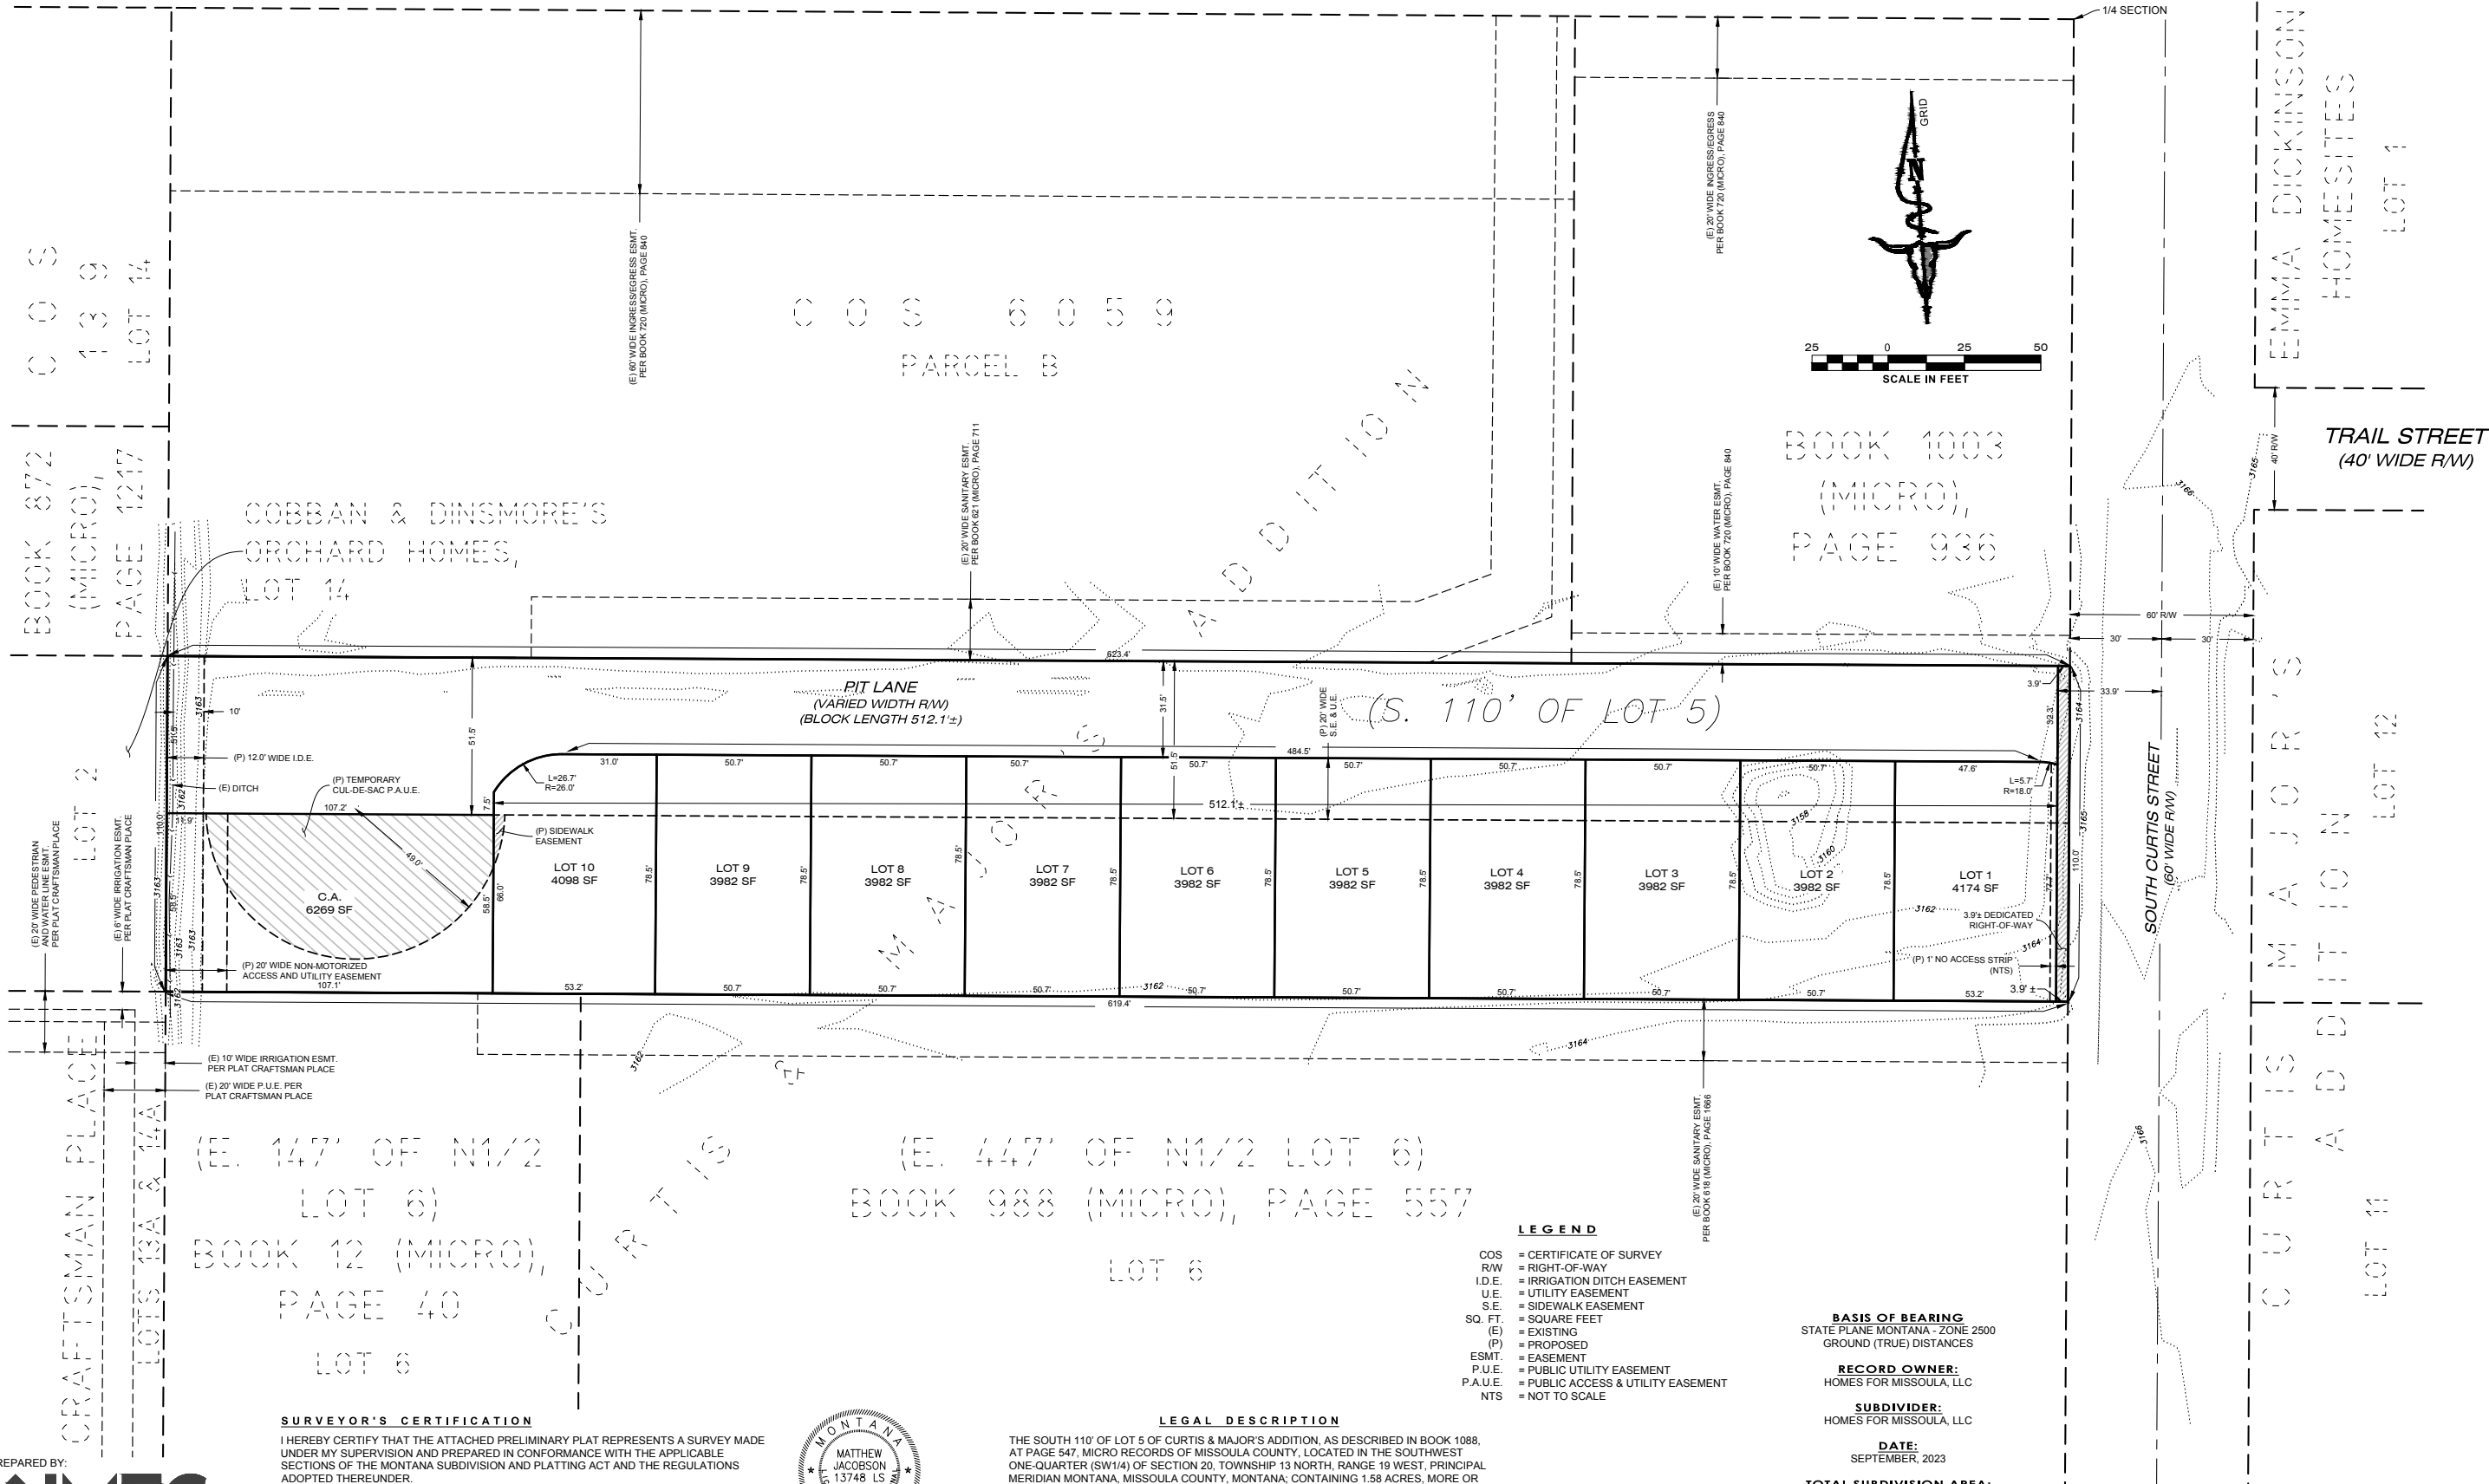

SURVEYOR'S CERTIFICATION


I HEREBY CERTIFY THAT THE ATTACHED PRELIMINARY PLAT REPRESENTS A SURVEY MADE UNDER MY SUPERVISION AND PREPARED IN CONFORMANCE WITH THE APPLICABLE SECTIONS OF THE MONTANA SUBDIVISION AND PLATTING ACT AND THE REGULATIONS ADOPTED THEREUNDER.

SS. MATTHEW JACOBSON, PROFESSIONAL LAND SURVEYOR
MONTANA LICENSE NO. 13748LS

DATE

LEGAL DESCRIPTION

THE SOUTH 110' OF LOT 5 OF CURTIS & MAJOR'S ADDITION, AS DESCRIBED IN BOOK 1088, AT PAGE 547, MICRO RECORDS OF MISSOULA COUNTY, LOCATED IN THE SOUTHWEST ONE-QUARTER (SW1/4) OF SECTION 20, TOWNSHIP 13 NORTH, RANGE 19 WEST, PRINCIPAL MERIDIAN MONTANA, MISSOULA COUNTY, MONTANA; CONTAINING 1.58 ACRES, MORE OR LESS.

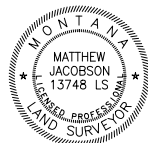

1817 SOUTH AVE. W. STE. A PH: 406.721.0142
MISSOULA, MT FAX: 406.721.5234
59801 www.imegcorp.com
IMEG PROJECT NO. 23002731

1/4	SEC.	T.	R.
☒	20	13N.	19W.