



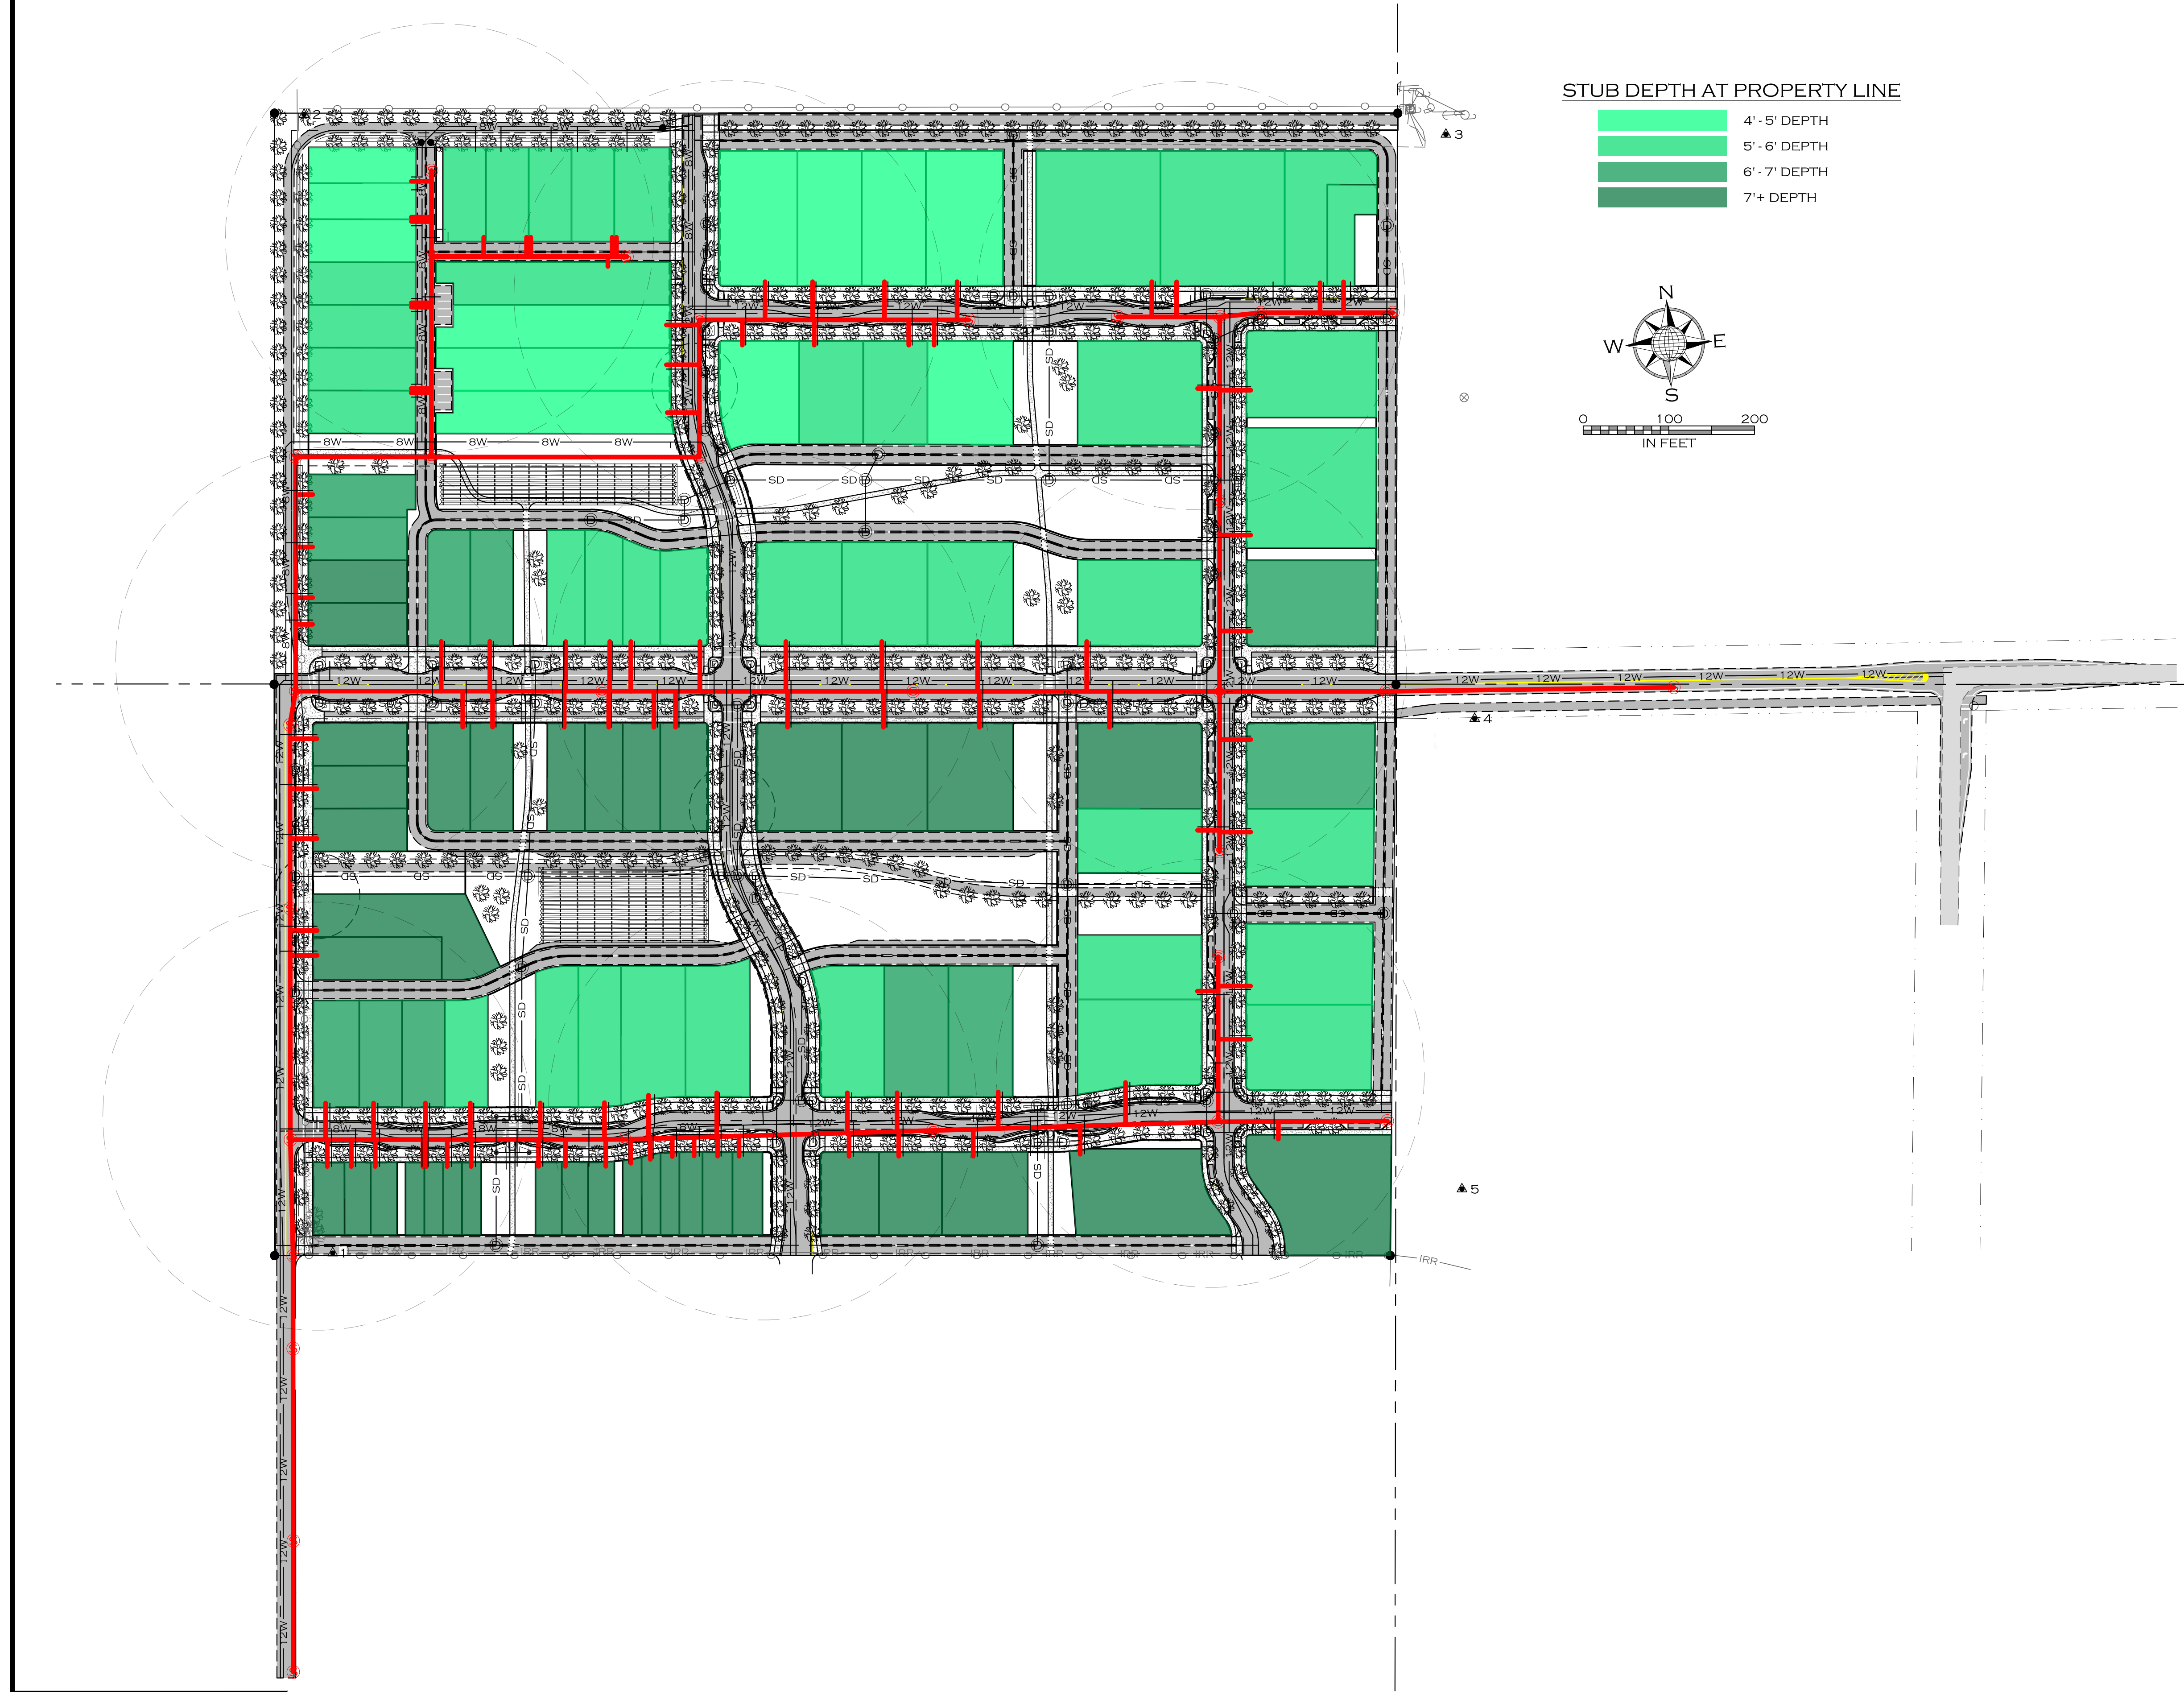

STUB DEPTH AT PROPERTY LINE

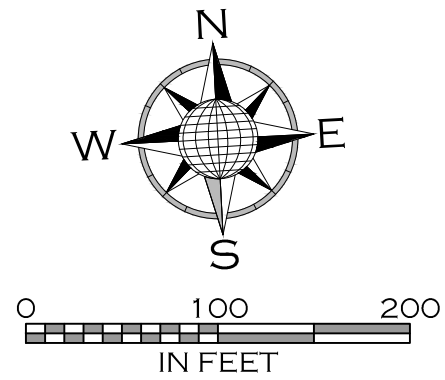

PRELIMINARY PLAT - APRIL 2025

WOITH ENGINEERING, INC.
ENGINEERS & SURVEYORS

405 3RD STREET NW, SUITE 206 • GREAT FALLS, MT 59404 • 406-761-1951
3800 O'LEARY STREET, SUITE A • MISSOULA, MT 59808 • 406-203-9965
• WWW.WOITH.COM

[illegible]

JOB #:	20-077
DRAWN:	CRH/MOH
DESIGN:	MOH/CRH
QA:	KTS
DATE:	4/22/2025