



SUBJECT PARCEL BOUNDARY

ADJOINING PARCEL BOUNDARY

EXISTING PUBLIC RIGHT-OF-WAY

FOUND MONUMENT

CONTROL POINT

EXISTING CHAINLINK FENCE

EXISTING BURIED POWER

EXISTING POWER POLE

EXISTING ELECTRIC PEDESTAL

EXISTING ELECTRIC METER

EXISTING GUY ANCHOR

EXISTING IRRIGATION PIVOT

EXISTING IRRIGATION LINE


EXISTING IRRIGATION VALVE

EXISTING WATER VALVE

EXISTING DECIDUOUS TREE

EXISTING OFFSITE DISCHARGE POINT

EXISTING DEPRESSION INFILTRATION POINT

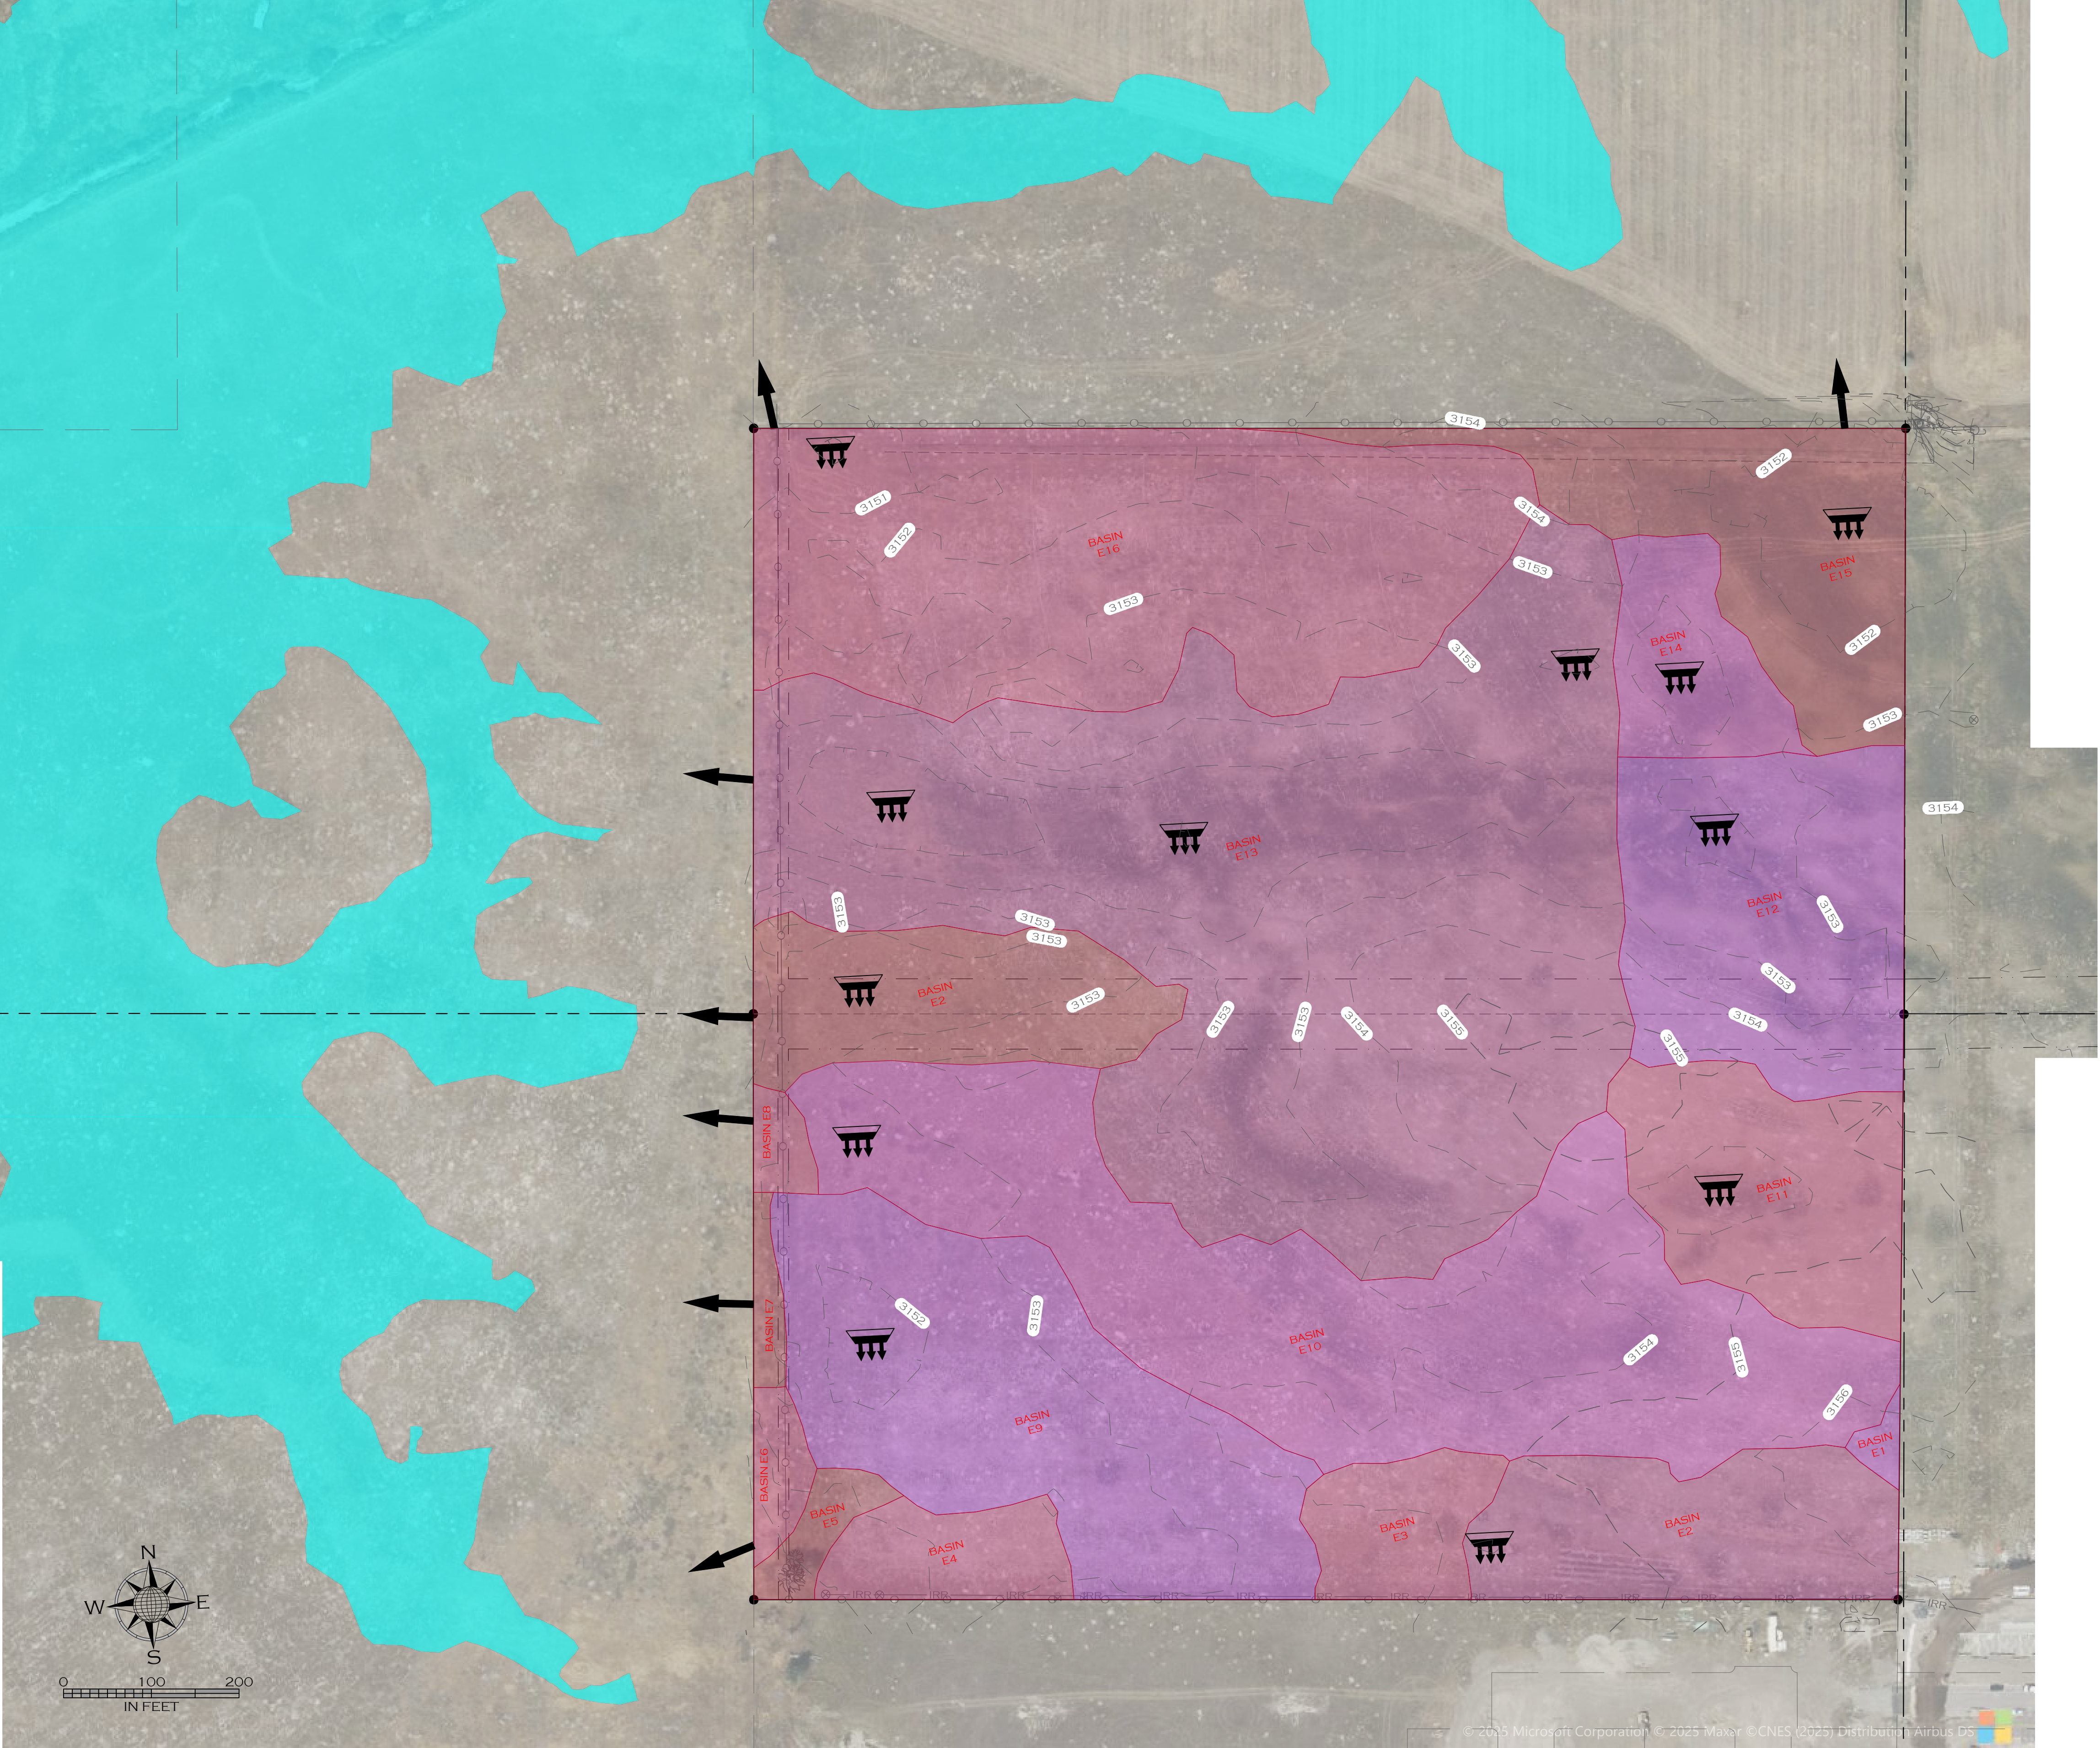

PRELIMINARY PLAT - MARCH 2025

8.14	MISSOULA	PAISLEY PARK SUBDIVISION	MONTANA	 WOITH ENGINEERING, INC. ENGINEERS & SURVEYORS 405 3RD STREET NW, SUITE 206 • GREAT FALLS, MT 59404 • 406-761-1955 3880 O'LEARY STREET, SUITE A • MISSOULA, MT 59808 • 406-203-9585 • WWW.WOITHENG.COM • COPYRIGHT © WOITH ENGINEERING, INC., 2025		DESCRIPTION	DATE	JOB #:	20077
							DRAWN:	CRH/MOH	
						DESIGN:	MOH/CRH		
						QA:	KTS		
						DATE:	3/3/2025		