


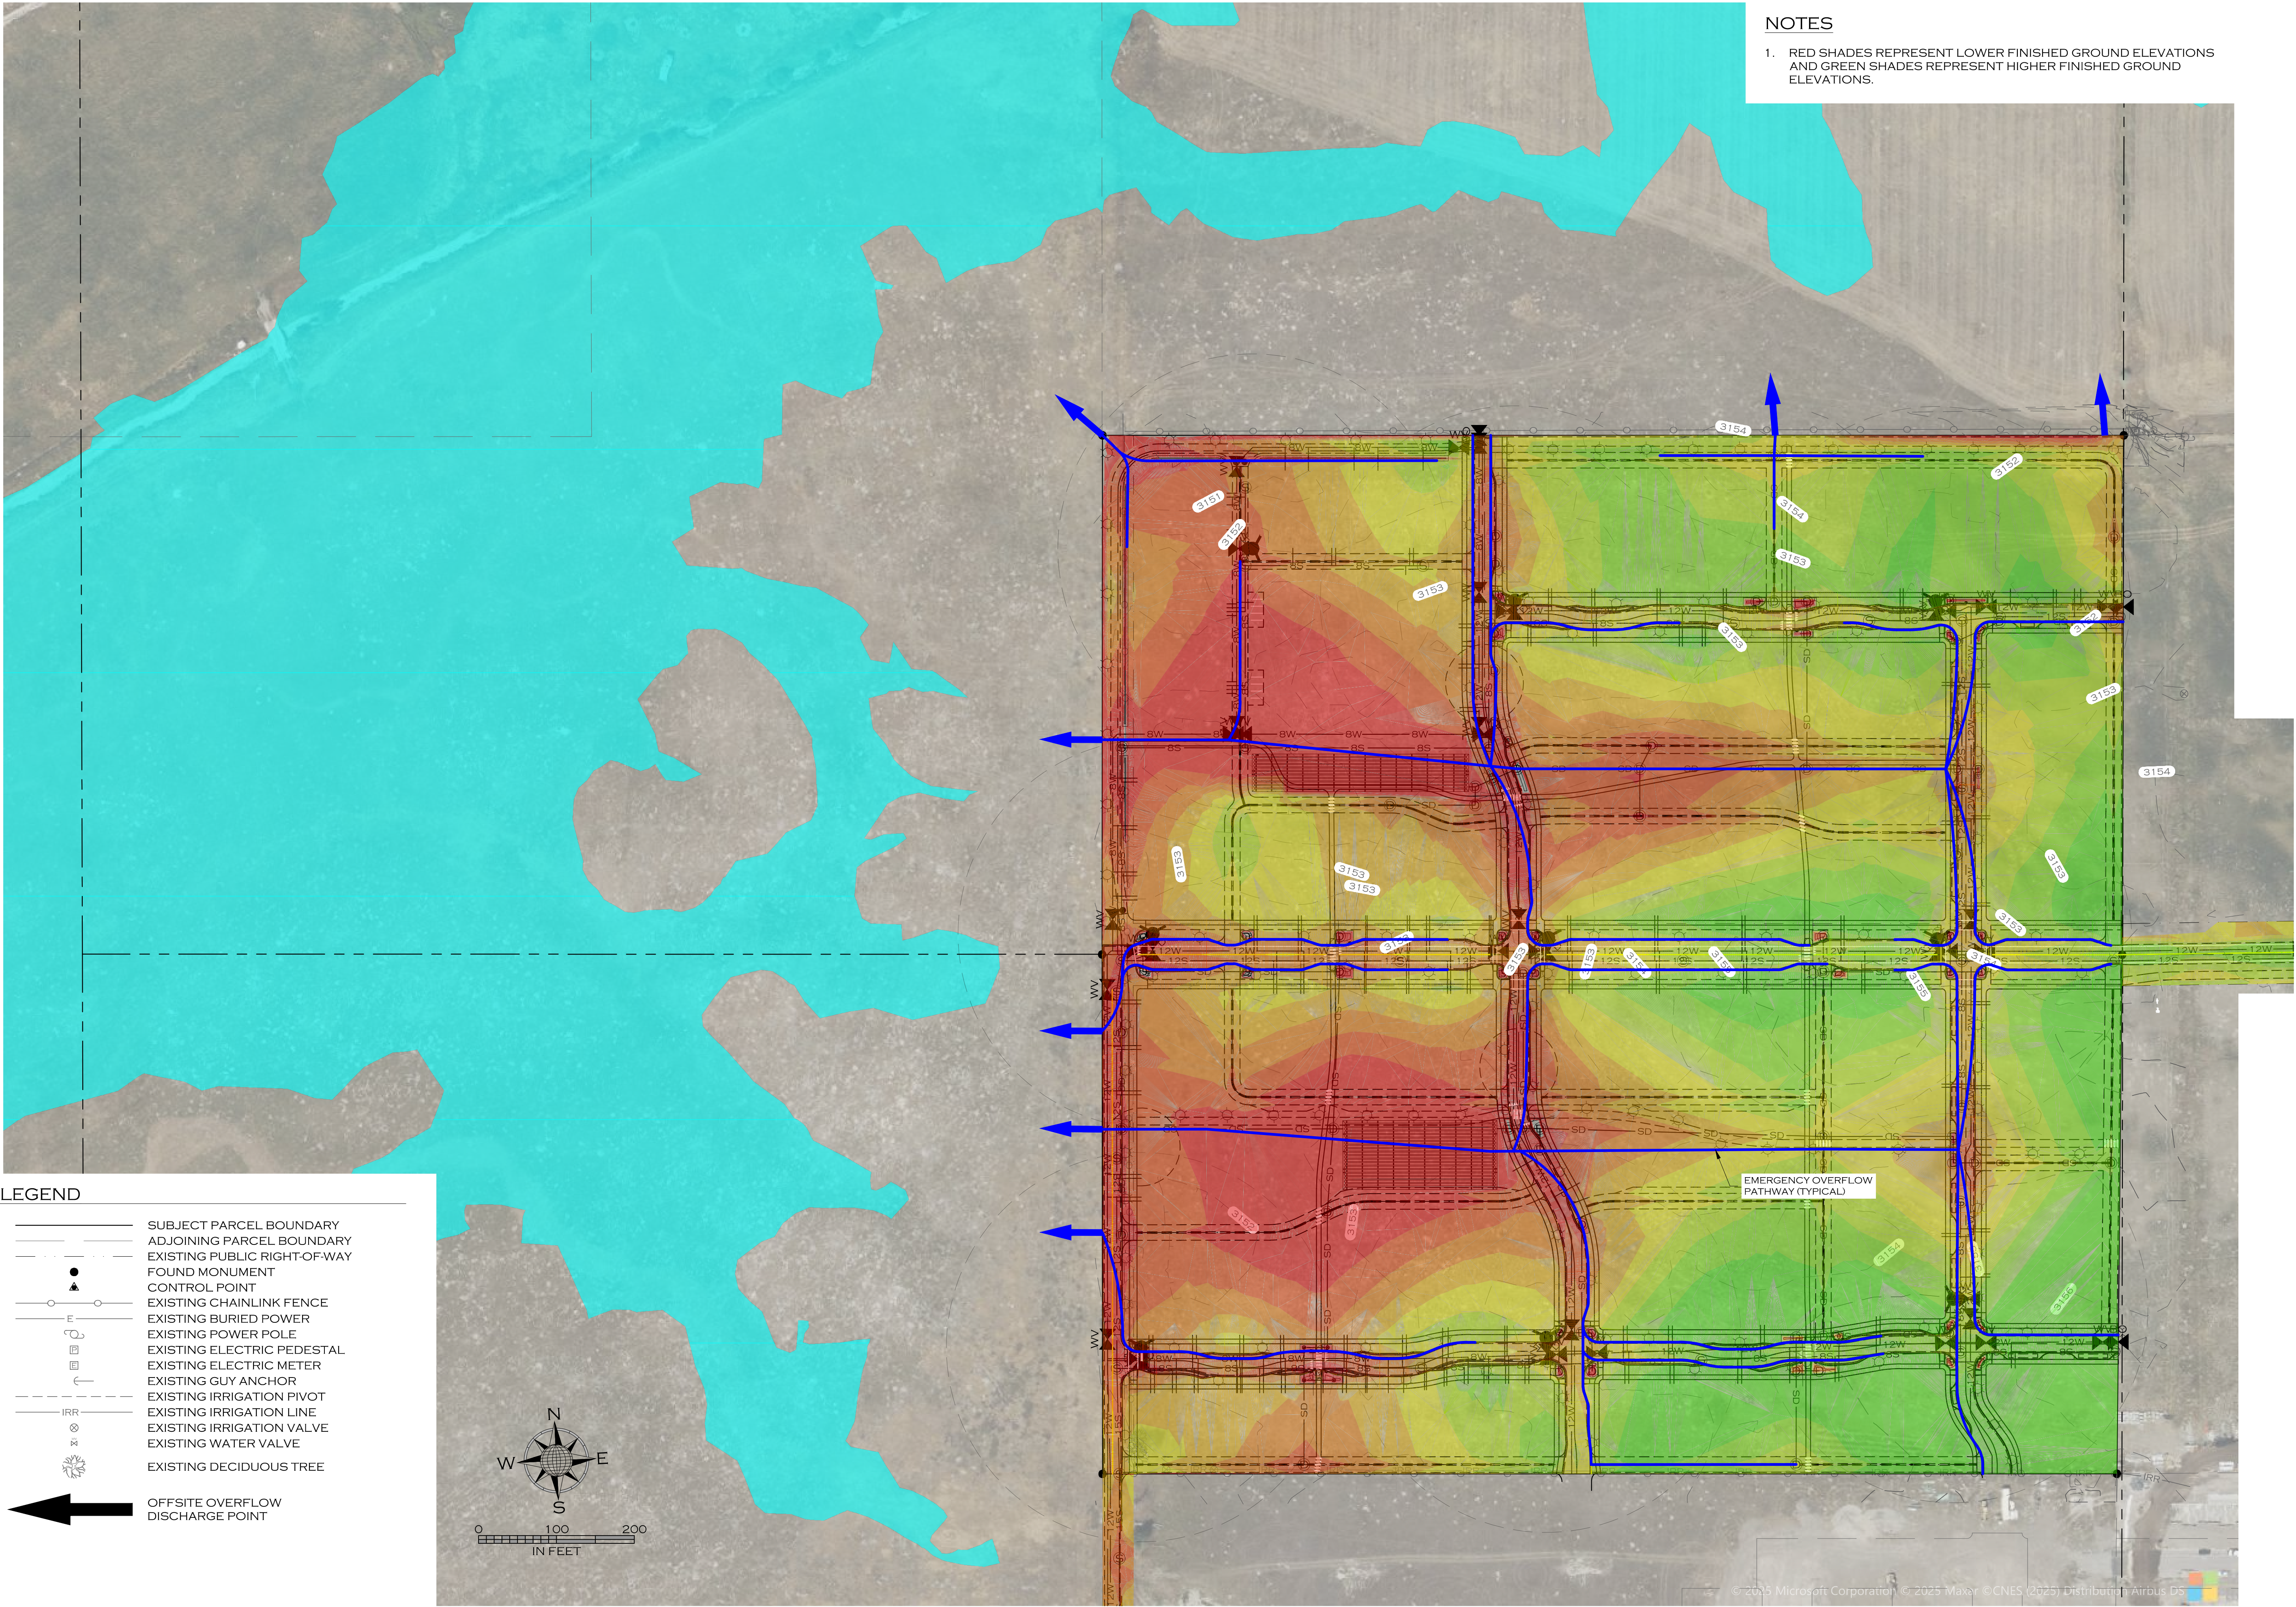

PRELIMINARY PLAT - APRIL 2025

0.18		PAISLEY PARK SUBDIVISION		MISSOULA		MONTANA		 WOITH ENGINEERING, INC. ENGINEERS & SURVEYORS 405 3RD STREET NW, SUITE 206 • GREAT FALLS, MT 59404 • 406-791-1995 3000 CLARY STREET, SUITE 100 • MISSOULA, MT 59701 • 406-339-5505 • WWW.WOITHENGINE.COM •		COPYRIGHT © WOITH ENGINEERING, INC., 2025	
		EMERGENCY OVERFLOW PATHWAYS									
								DESCRIPTION		DATE	
										JOB #:	
										DRAWN:	
										DESIGN:	
										QA:	
										DATE:	
										20-077	
										CRH/MOH	
										MOH/CRH	
										KTS	
										4/22/2025	