


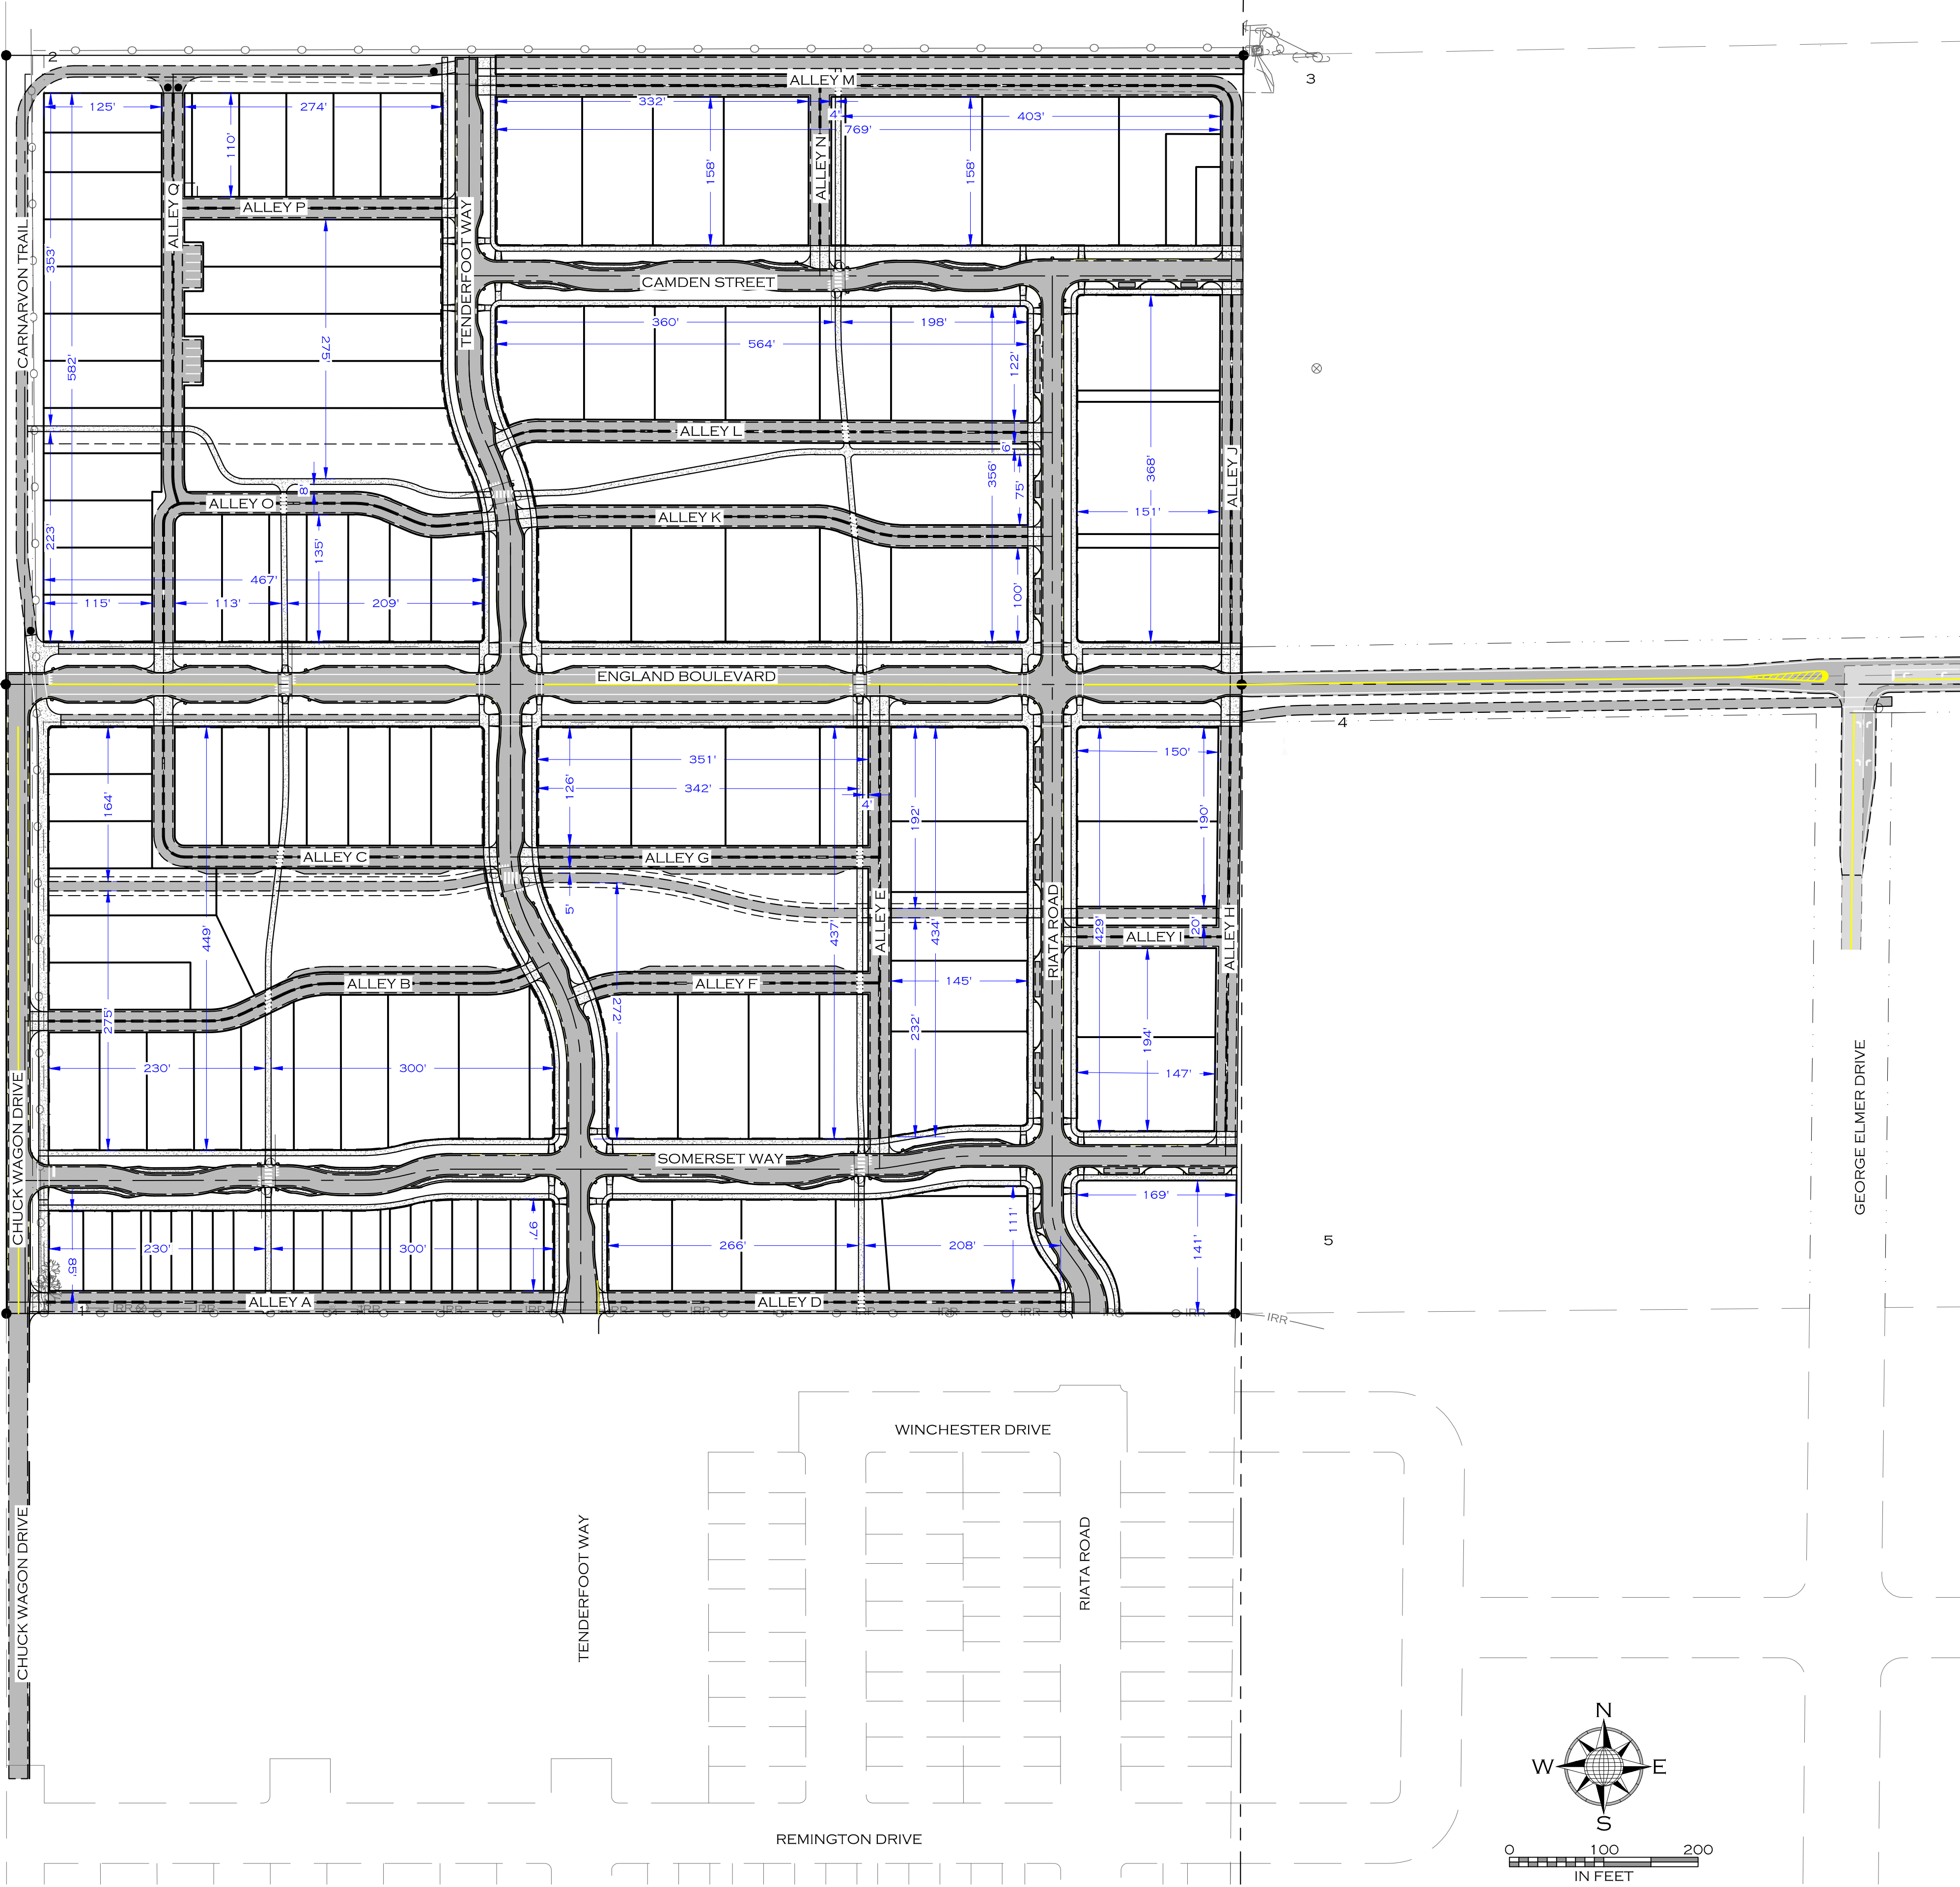

COLOR VERIFICATION
ELEMENTS ON THIS SHEET ARE
INTENDED TO BE IN COLOR. IF
PROPERLY REPRODUCED, RED, GREEN
AND BLUE WILL BE VISIBLE.

PRELIMINARY PLAT - APRIL 2025

MISSOULA

PAISLEY PARK SUBDIVISION

MONTANA

8.22

BLOCK LENGTH EXHIBIT

JOB #:

20-077

DRAWN:

CRH/MOH

DESIGN:

MOH/CRH

QA:

KTS

DATE:

4/22/2025

#

DESCRIPTION

DATE

WOITH ENGINEERING, INC.
ENGINEERS & SURVEYORS
405 3RD STREET NW, SUITE 206 • GREAT FALLS, MT 59404 • 406-761-1955
3000 CLARY STREET, SUITE 100 • MISSOULA, MT 59801 • 406-203-5505
WWW.WOITHENG.COM •
COPYRIGHT © WOITH ENGINEERING, INC., 2025