



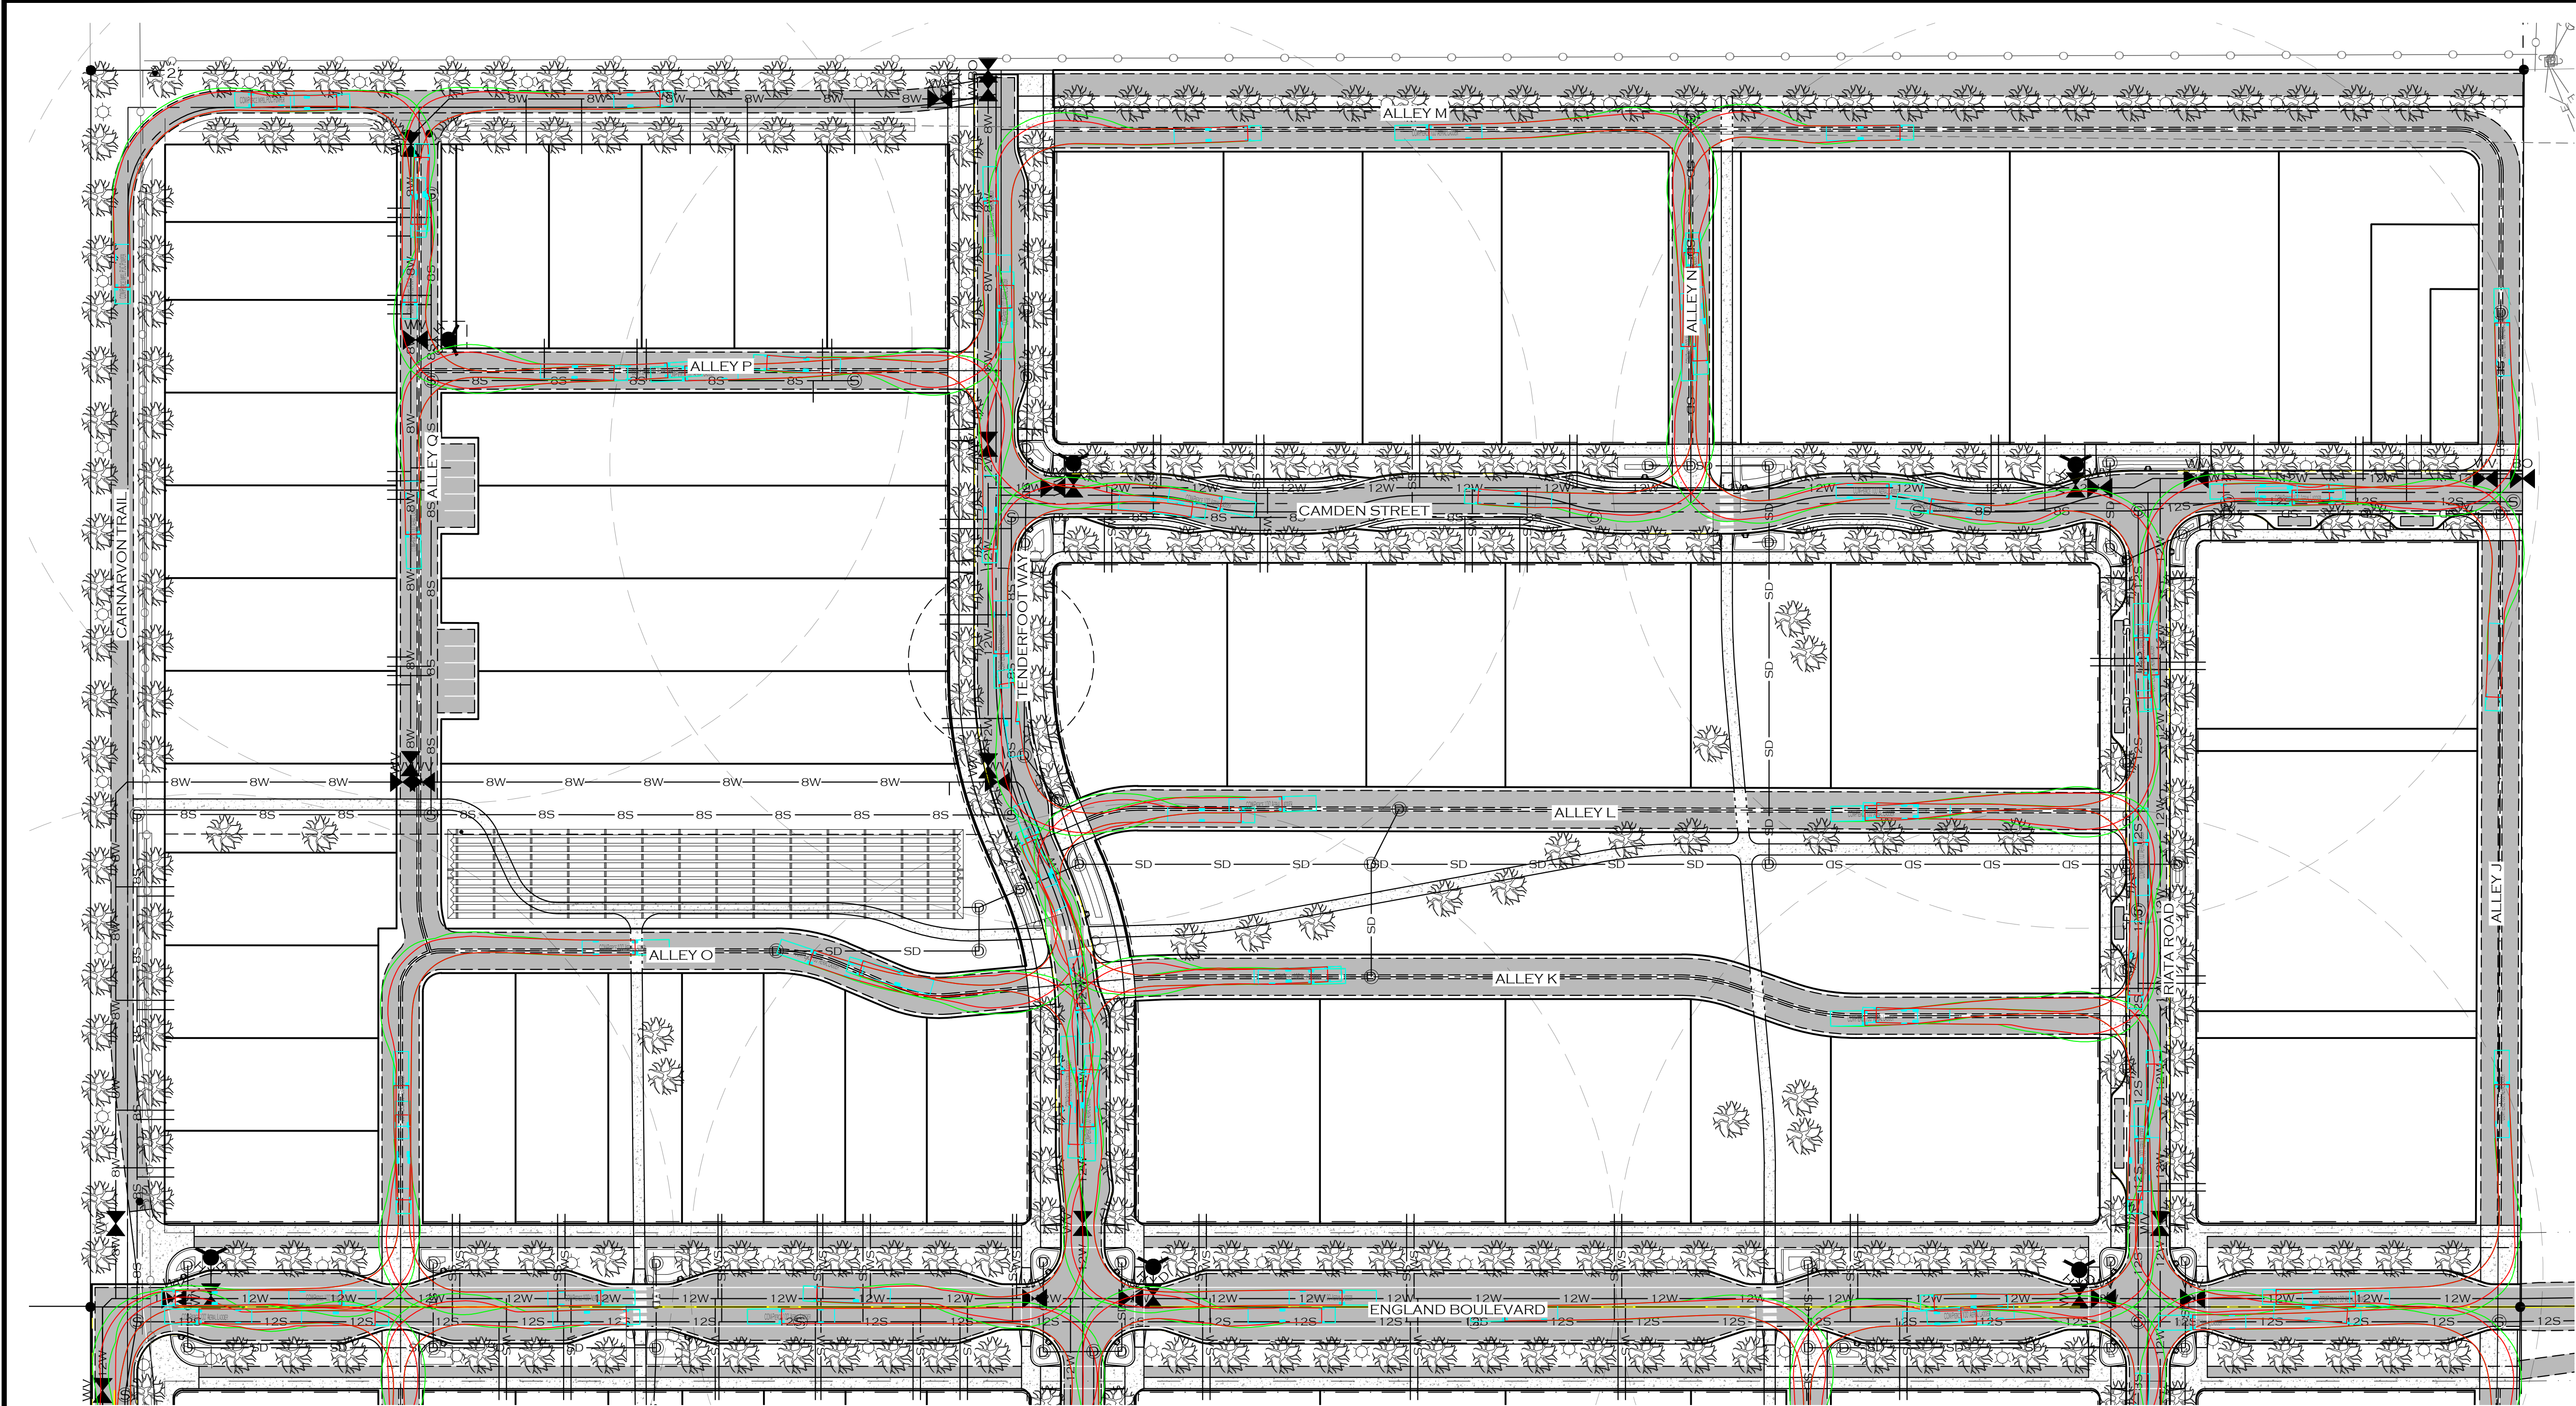


NOTES

- 1. DESIGN TRACKING VEHICLE IS CITY OF MISSOULA PIERCE IMPEL PUC PUMPER FIRE TRUCK.
- 2. RED LINES INDICATE OUTSIDE EDGE OF WHEEL PATH THROUGH TURNING MOVEMENT.
- 3. GREEN LINES INDICATE OUTSIDE EXTENT OF VEHICLE BODY DURING TURNING MOVEMENT.

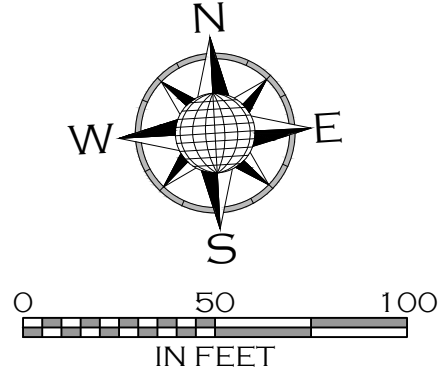


PRELIMINARY PLAT - APRIL 2025

8.24.1	MISSOULA	PAISLEY PARK SUBDIVISION	MONTANA	 WOITH ENGINEERING, INC. ENGINEERS & SURVEYORS 405 3RD STREET NW, SUITE 206 • GREAT FALLS, MT 59404 • 406-761-1955 3880 O'LEARY STREET, SUITE A • MISSOULA, MT 59808 • 406-203-9565 • WWW.WOITHENG.COM • COPYRIGHT © WOITH ENGINEERING, INC. 2025	</
--------	----------	--------------------------	---------	---	--	--	----

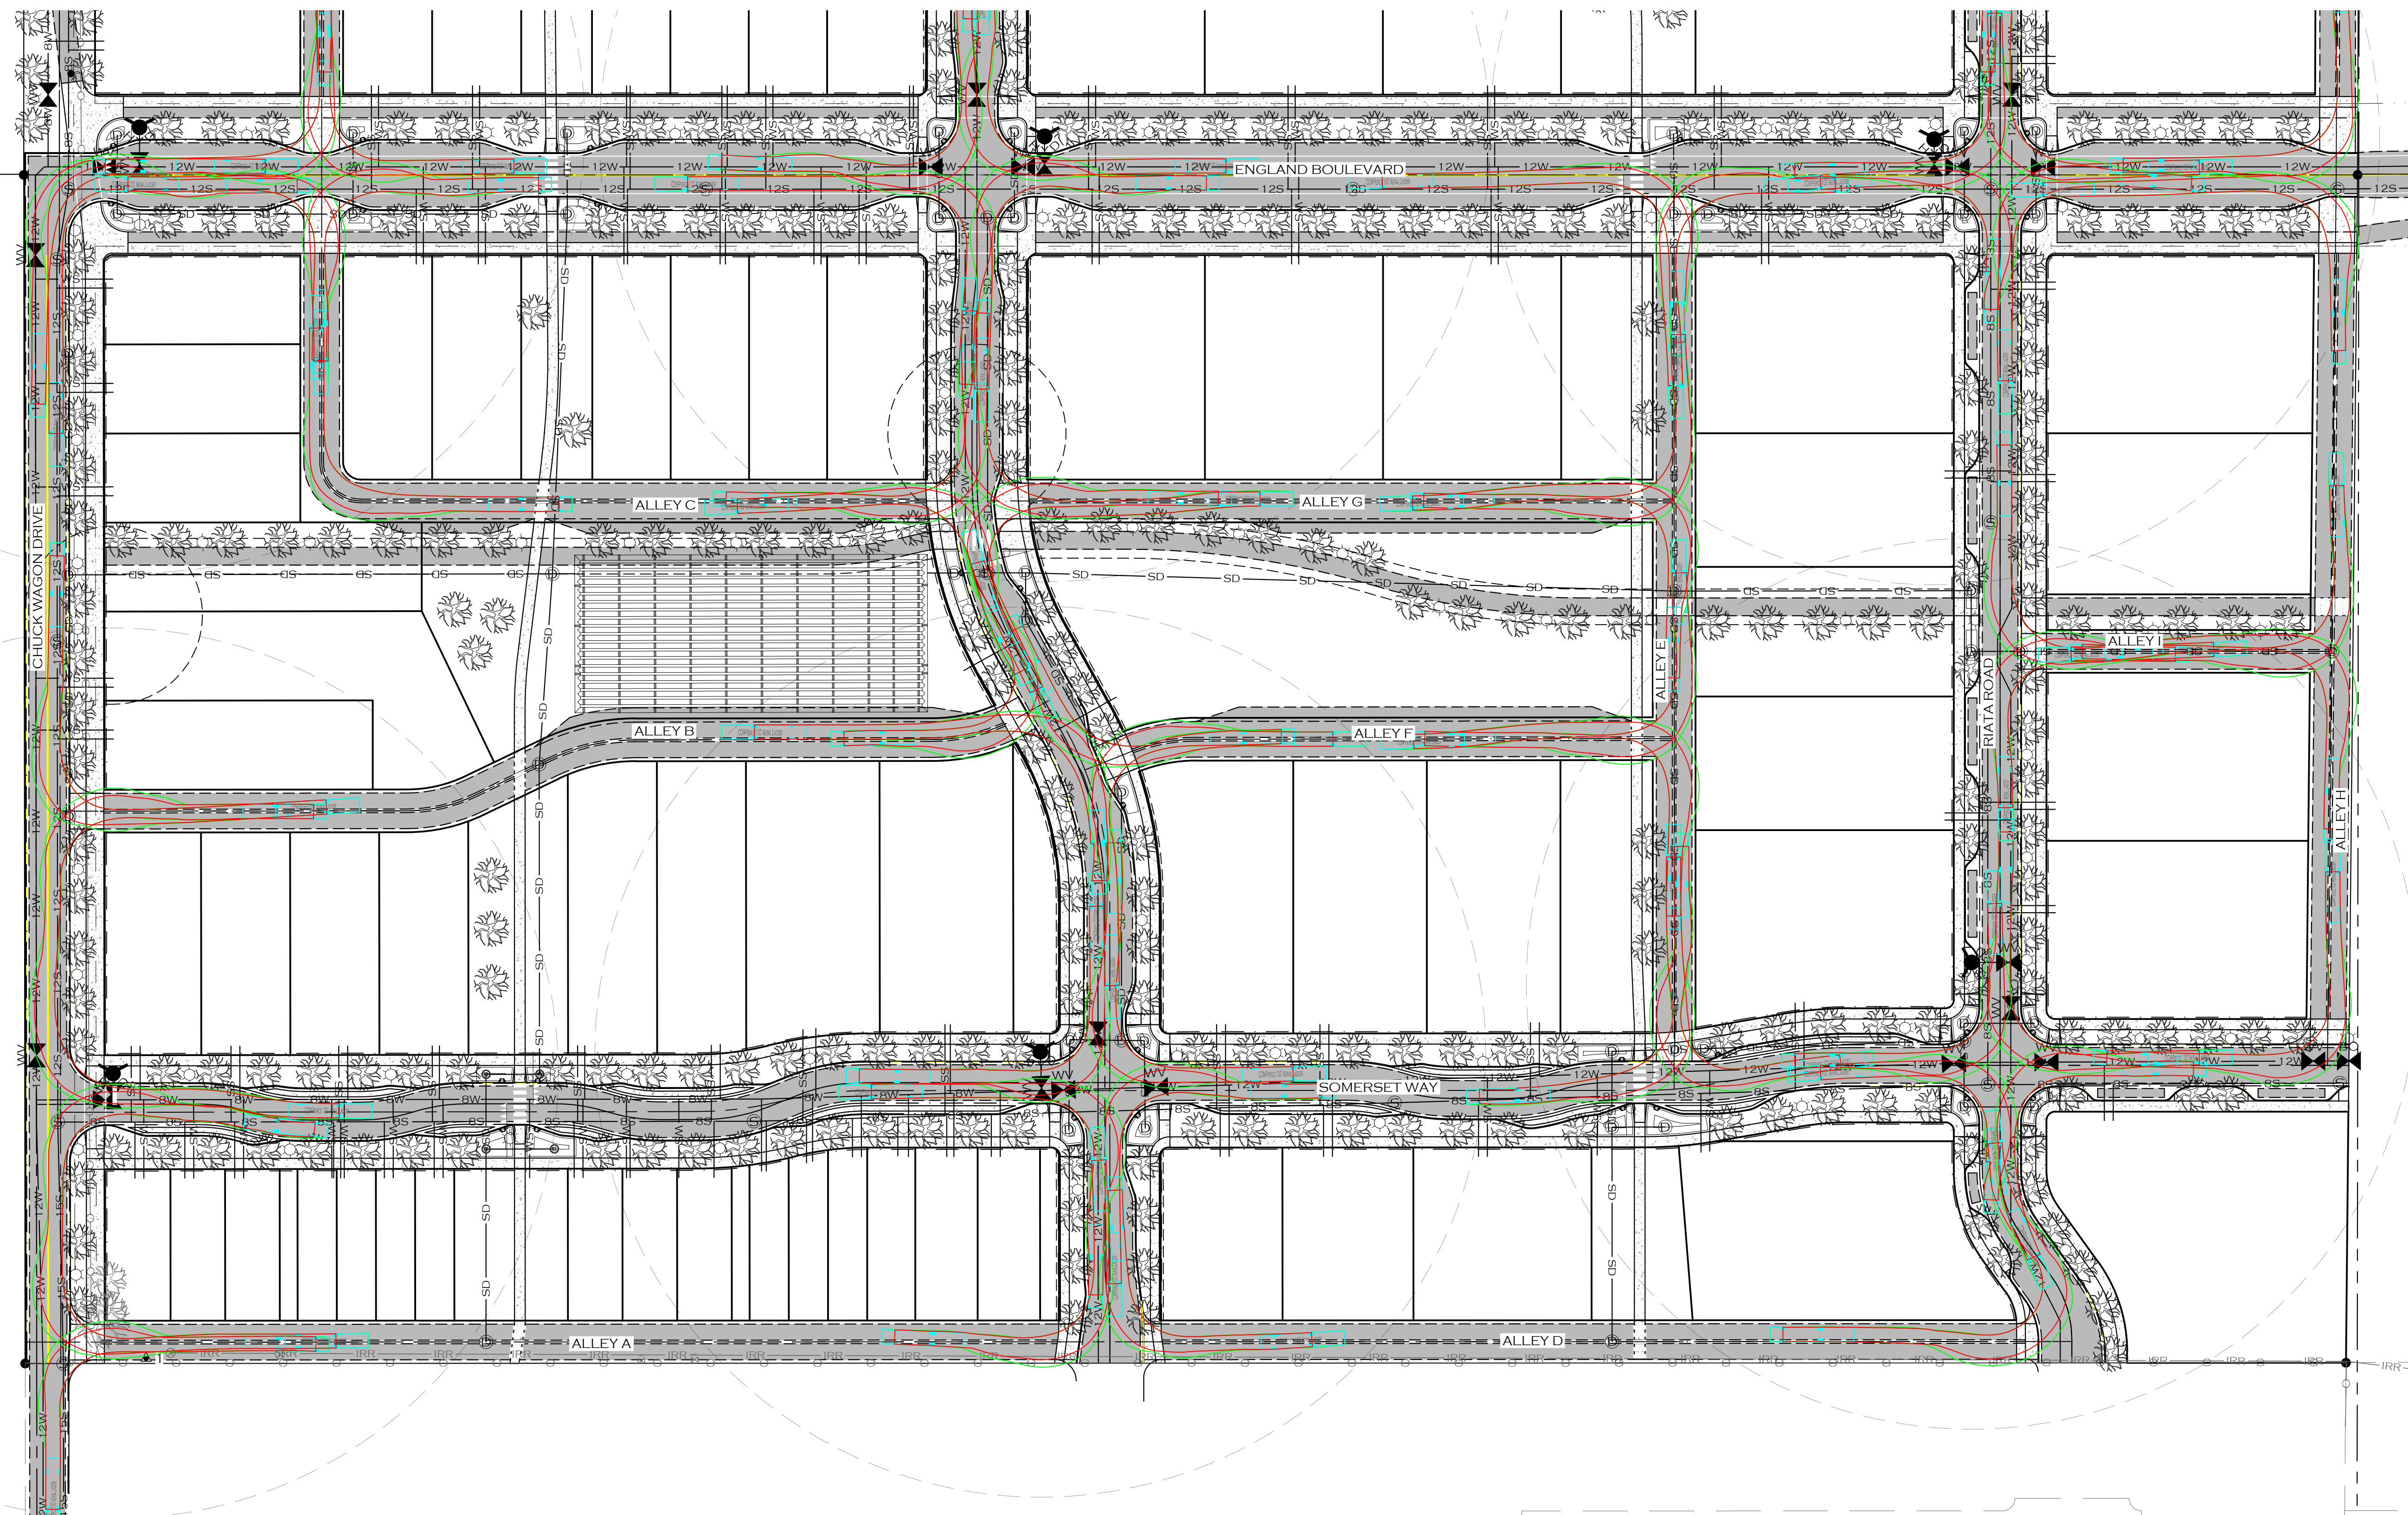

NOTES

1. DESIGN TRACING VEHICLE IS CITY OF MISSOULA PIERCE ARROW AERIAL LADDER FIRE TRUCK.
2. RED LINES INDICATE OUTSIDE EDGE OF WHEEL PATH THROUGH TURNING MOVEMENT.
3. GREEN LINES INDICATE OUTSIDE EXTENT OF VEHICLE BODY DURING TURNING MOVEMENT.

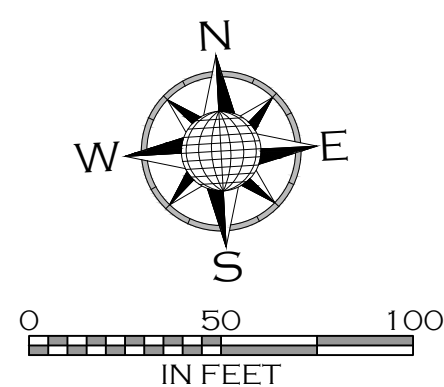

PRELIMINARY PLAT - APRIL 2025

MISSOULA

PAISLEY PARK SUBDIVISION

MONTANA

FIRE ACCESS EXHIBIT - SOUTH



WOITH ENGINEERING, INC.
ENGINEERS & SURVEYORS

2

DESCRIPTION	DATE	JOB #:	20077
		DRAWN:	CRH/MOH
		DESIGN:	MOH/CRH
		QA:	KTS
		DATE:	4/22/2025