


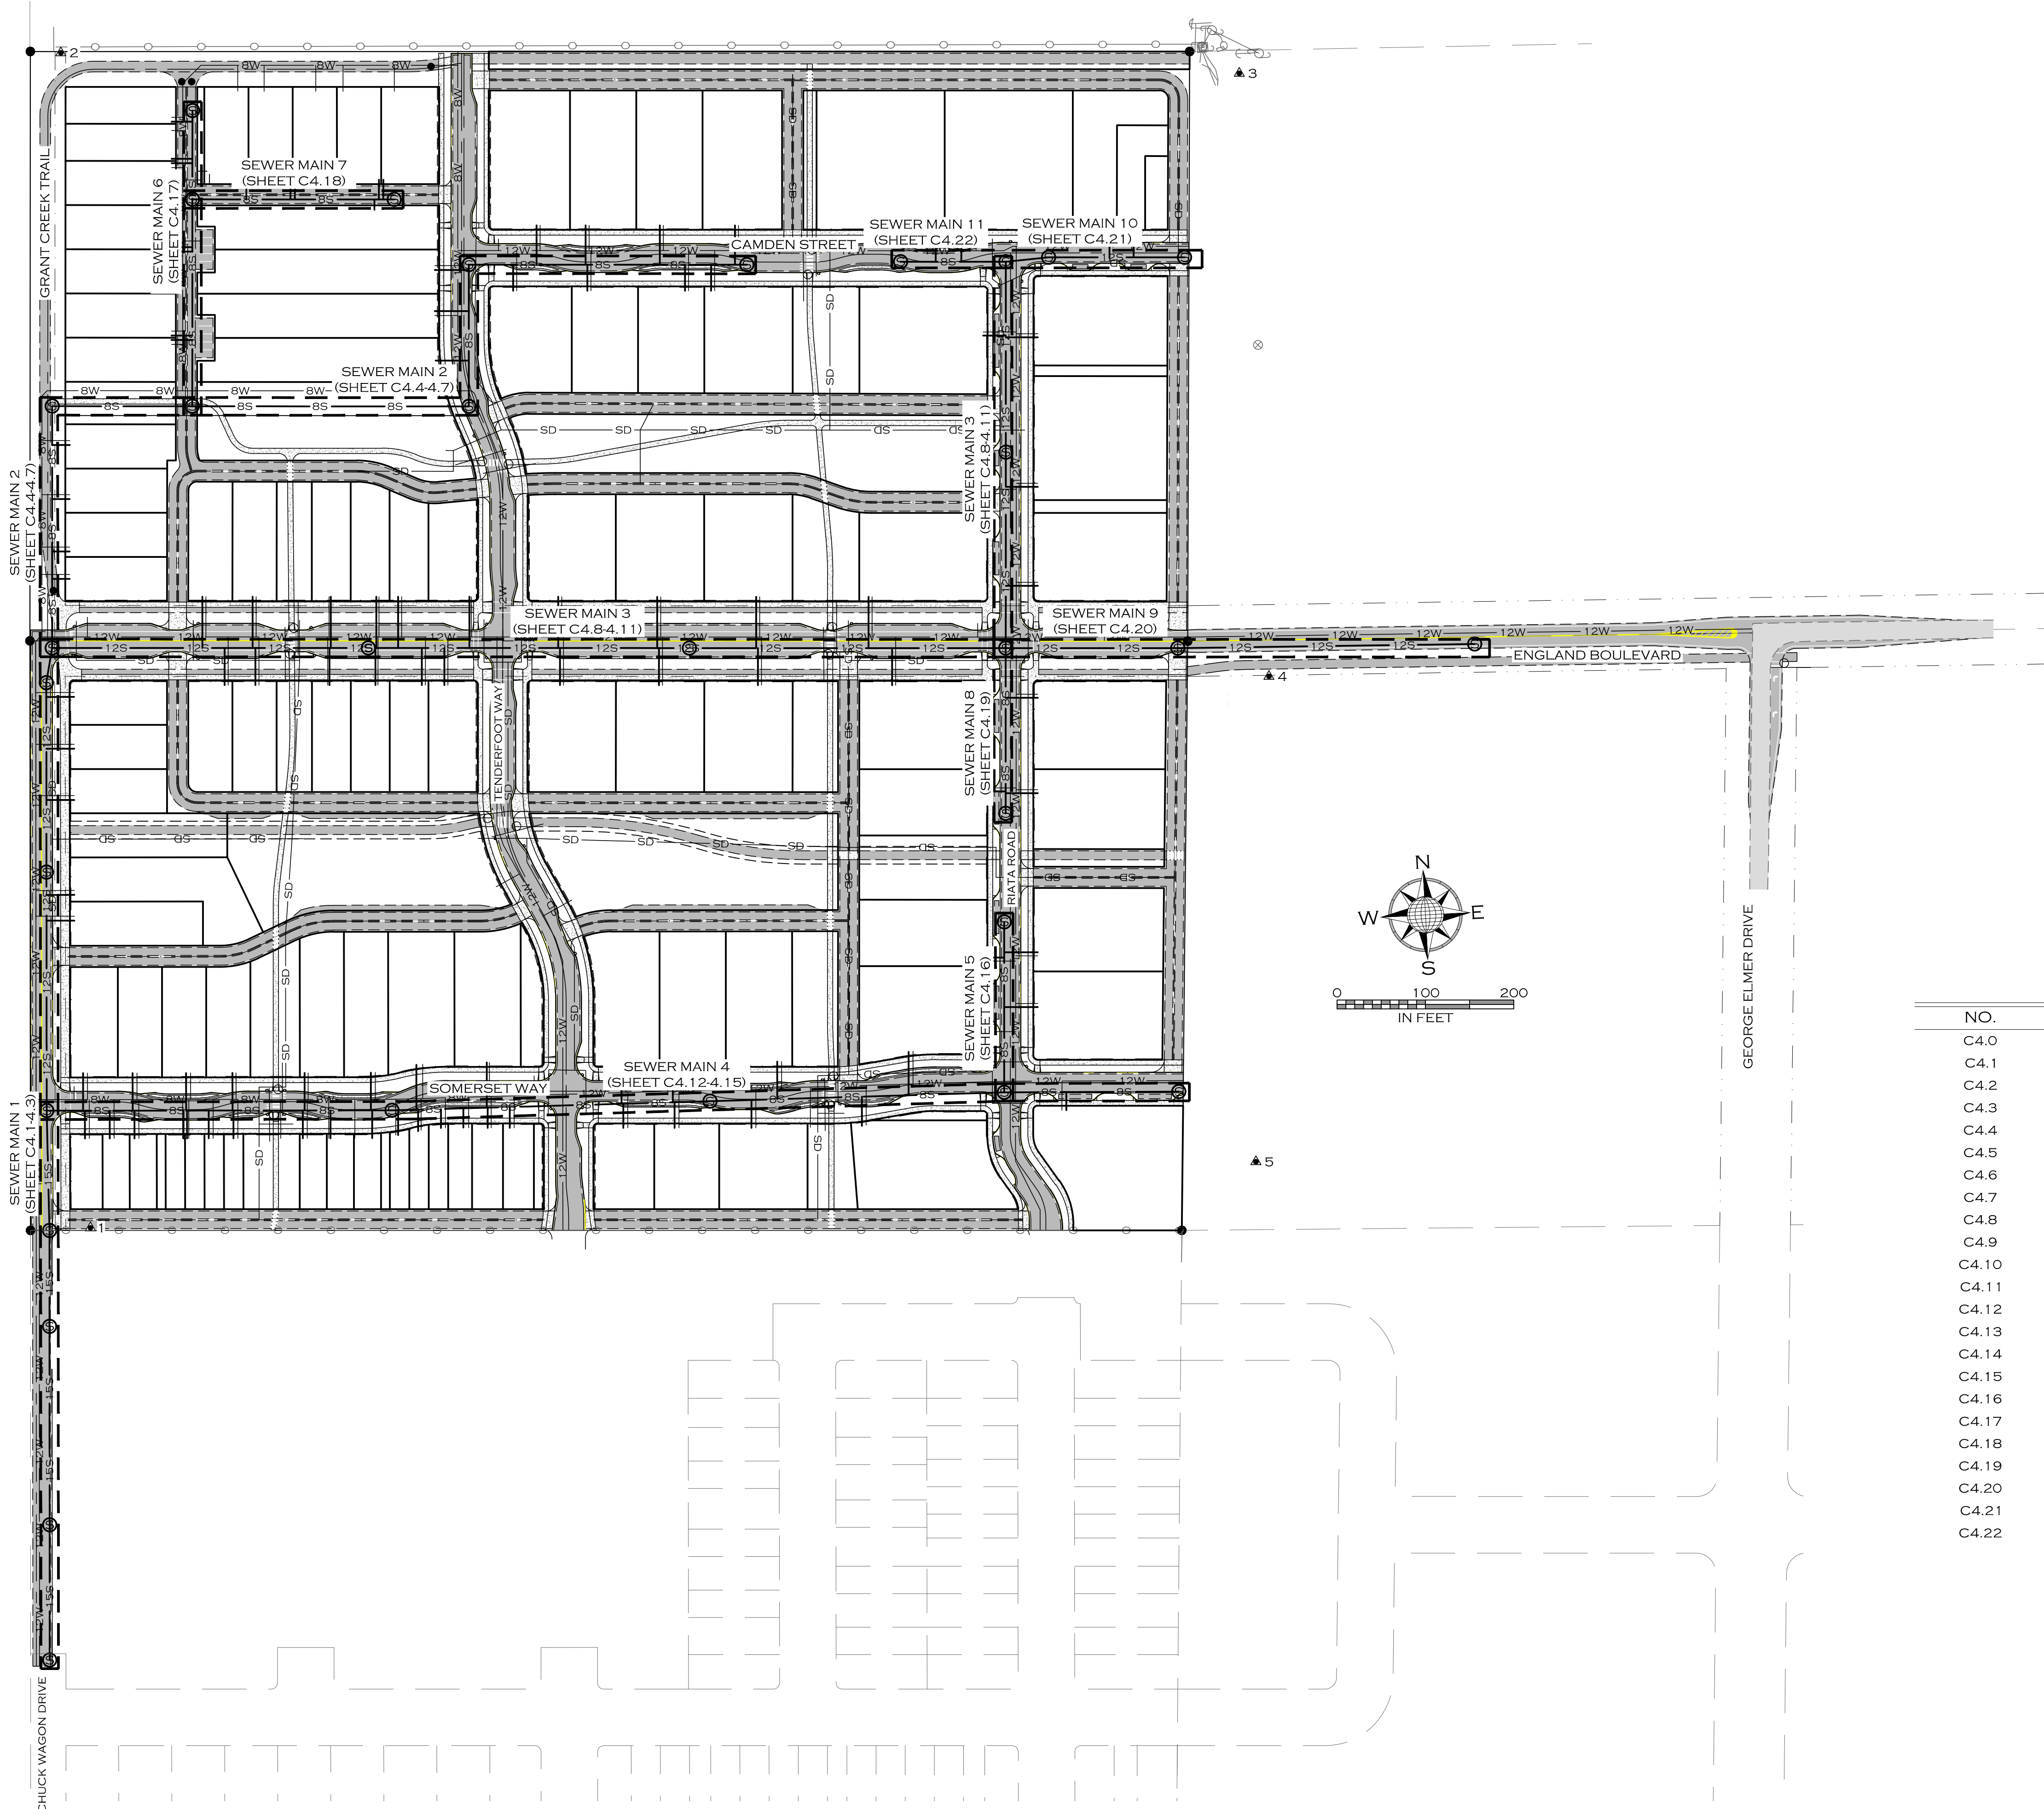

LEGEND

PROPOSED BUILDING

PROPOSED SIGN POST

PROPOSED ROAD CENTERLINE

PROPOSED TRAIL

PROPOSED REINFORCED TURF

PROPOSED RED TRAFFIC STRIPE

PROPOSED WHITE TRAFFIC STRIPE

PROPOSED YELLOW TRAFFIC STRIPE

PROPOSED ADA STALL MARKING

PROPOSED BICYCLE RACK

PROPOSED DITCH

PROPOSED GRADE BREAK

PROPOSED LANDSCAPE

PROPOSED DECIDUOUS TREE

PROPOSED WATER MAIN

PROPOSED WATER SERVICE

PROPOSED FIRE SERVICE

PROPOSED BLOWOFF

PROPOSED CURB STOP

PROPOSED FIRE HYDRANT

PROPOSED HYDRANT VALVE

PROPOSED WATER METER

PROPOSED WATER VALVE

PROPOSED AIR RELIEF VALVE

PROPOSED SANITARY SEWER MAIN

PROPOSED SANITARY SEWER SERVICE

PROPOSED MANHOLE - SANITARY SEWER

PROPOSED CLEANOUT

PROPOSED STORM SEWER

PROPOSED MANHOLE - STORM SEWER

PROPOSED STORM DRAIN INLET

PROPOSED STORM DRAIN SUMP

PROPOSED ROOF LEADER

NOTE

1. CLASS II STREET TREES DEPICTED WITH 10' DRIPLINE RADIUS AND 30' O/C AVERAGE SPACING.

SEWER MAIN	
NO.	TITLE
C4.0	OVERALL SEWER MAIN PLAN
C4.1	SEWER MAIN 1 PLAN & PROFILE - STA 1+00 TO 5+86.1
C4.2	SEWER MAIN 1 PLAN & PROFILE - STA 5+86.1 TO 9+91.3
C4.3	SEWER MAIN 1 PLAN & PROFILE - STA 9+91.3 TO 12+45.1
C4.4	SEWER MAIN 2 PLAN & PROFILE - STA 1+00 TO 3+73.5
C4.5	SEWER MAIN 2 PLAN & PROFILE - STA 3+73.5 TO 8+48.9
C4.6	SEWER MAIN 2 PLAN & PROFILE - STA 8+48.9 TO 10+09.3
C4.7	SEWER MAIN 2 PLAN & PROFILE - STA 10+09.3 TO 13+23.7
C4.8	SEWER MAIN 3 PLAN & PROFILE STA - 1+00 TO 4+61.3
C4.9	SEWER MAIN 3 PLAN & PROFILE - STA 4+61.3 TO 8+24.7
C4.10	SEWER MAIN 3 PLAN & PROFILE - STA 8+24.7 TO 11+79.6
C4.11	SEWER MAIN 3 PLAN & PROFILE - STA 11+79.6 TO 16+13.3
C4.12	SEWER MAIN 4 PLAN & PROFILE - STA 1+00 TO 4+91.9
C4.13	SEWER MAIN 4 PLAN & PROFILE - STA 4+91.9 TO 8+47.6
C4.14	SEWER MAIN 4 PLAN & PROFILE - STA 8+47.6 TO 11+80.8
C4.15	SEWER MAIN 4 PLAN & PROFILE - STA 11+80.8 TO 13+78.4
C4.16	SEWER MAIN 5 PLAN & PROFILE
C4.17	SEWER MAIN 6 PLAN & PROFILE
C4.18	SEWER MAIN 7 PLAN & PROFILE
C4.19	SEWER MAIN 8 PLAN & PROFILE
C4.20	SEWER MAIN 9 PLAN & PROFILE
C4.21	SEWER MAIN 10 PLAN & PROFILE
C4.22	SEWER MAIN 11 PLAN & PROFILE

PRELIMINARY PLAT - APRIL 2025

20-077

JOB #

CRH/MOH

DRAWN

MOH/CRH

DESIGN

KTS

QA

DATE

4/22/2025

DATE

DESCRIPTION

#

WOITH ENGINEERING, INC.

ENGINEERS & SURVEYORS

405 3RD STREET NW, SUITE 206 • GREAT FALLS, MT 59404 • 406-761-1955

3000 CLARY STREET, SUITE 100 • BOZEMAN, MT 59717 • 406-530-5505

WWW.WOITHENG.COM

MISSOULA


PAISLEY PARK SUBDIVISION

MONTANA

OVERALL SEWER MAIN PLAN



C4.0

SWR:OVERFALL.DWG PLOTTED BY: MATT HAMMERSTEIN ON APR/22/2025

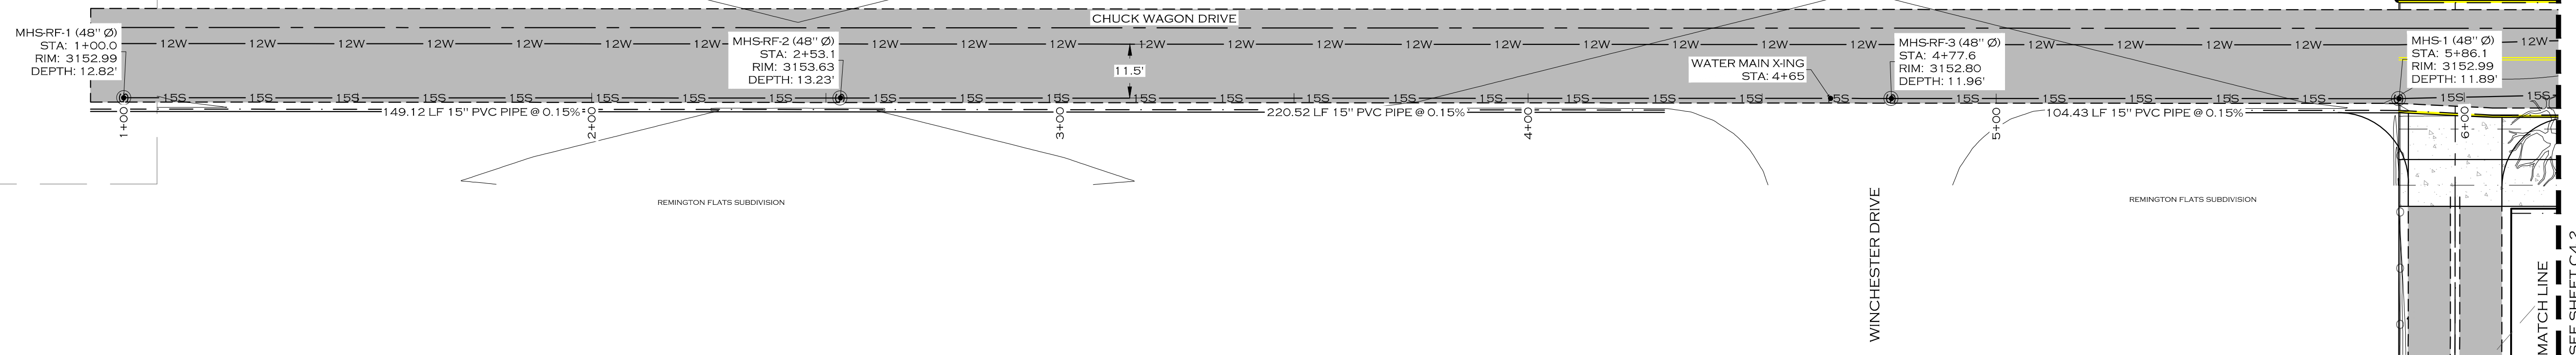

NOTE

1. CLASS II STREET TREES DEPICTED WITH 10' DRIPLINE RADIUS AND 30' O/C AVERAGE SPACING.

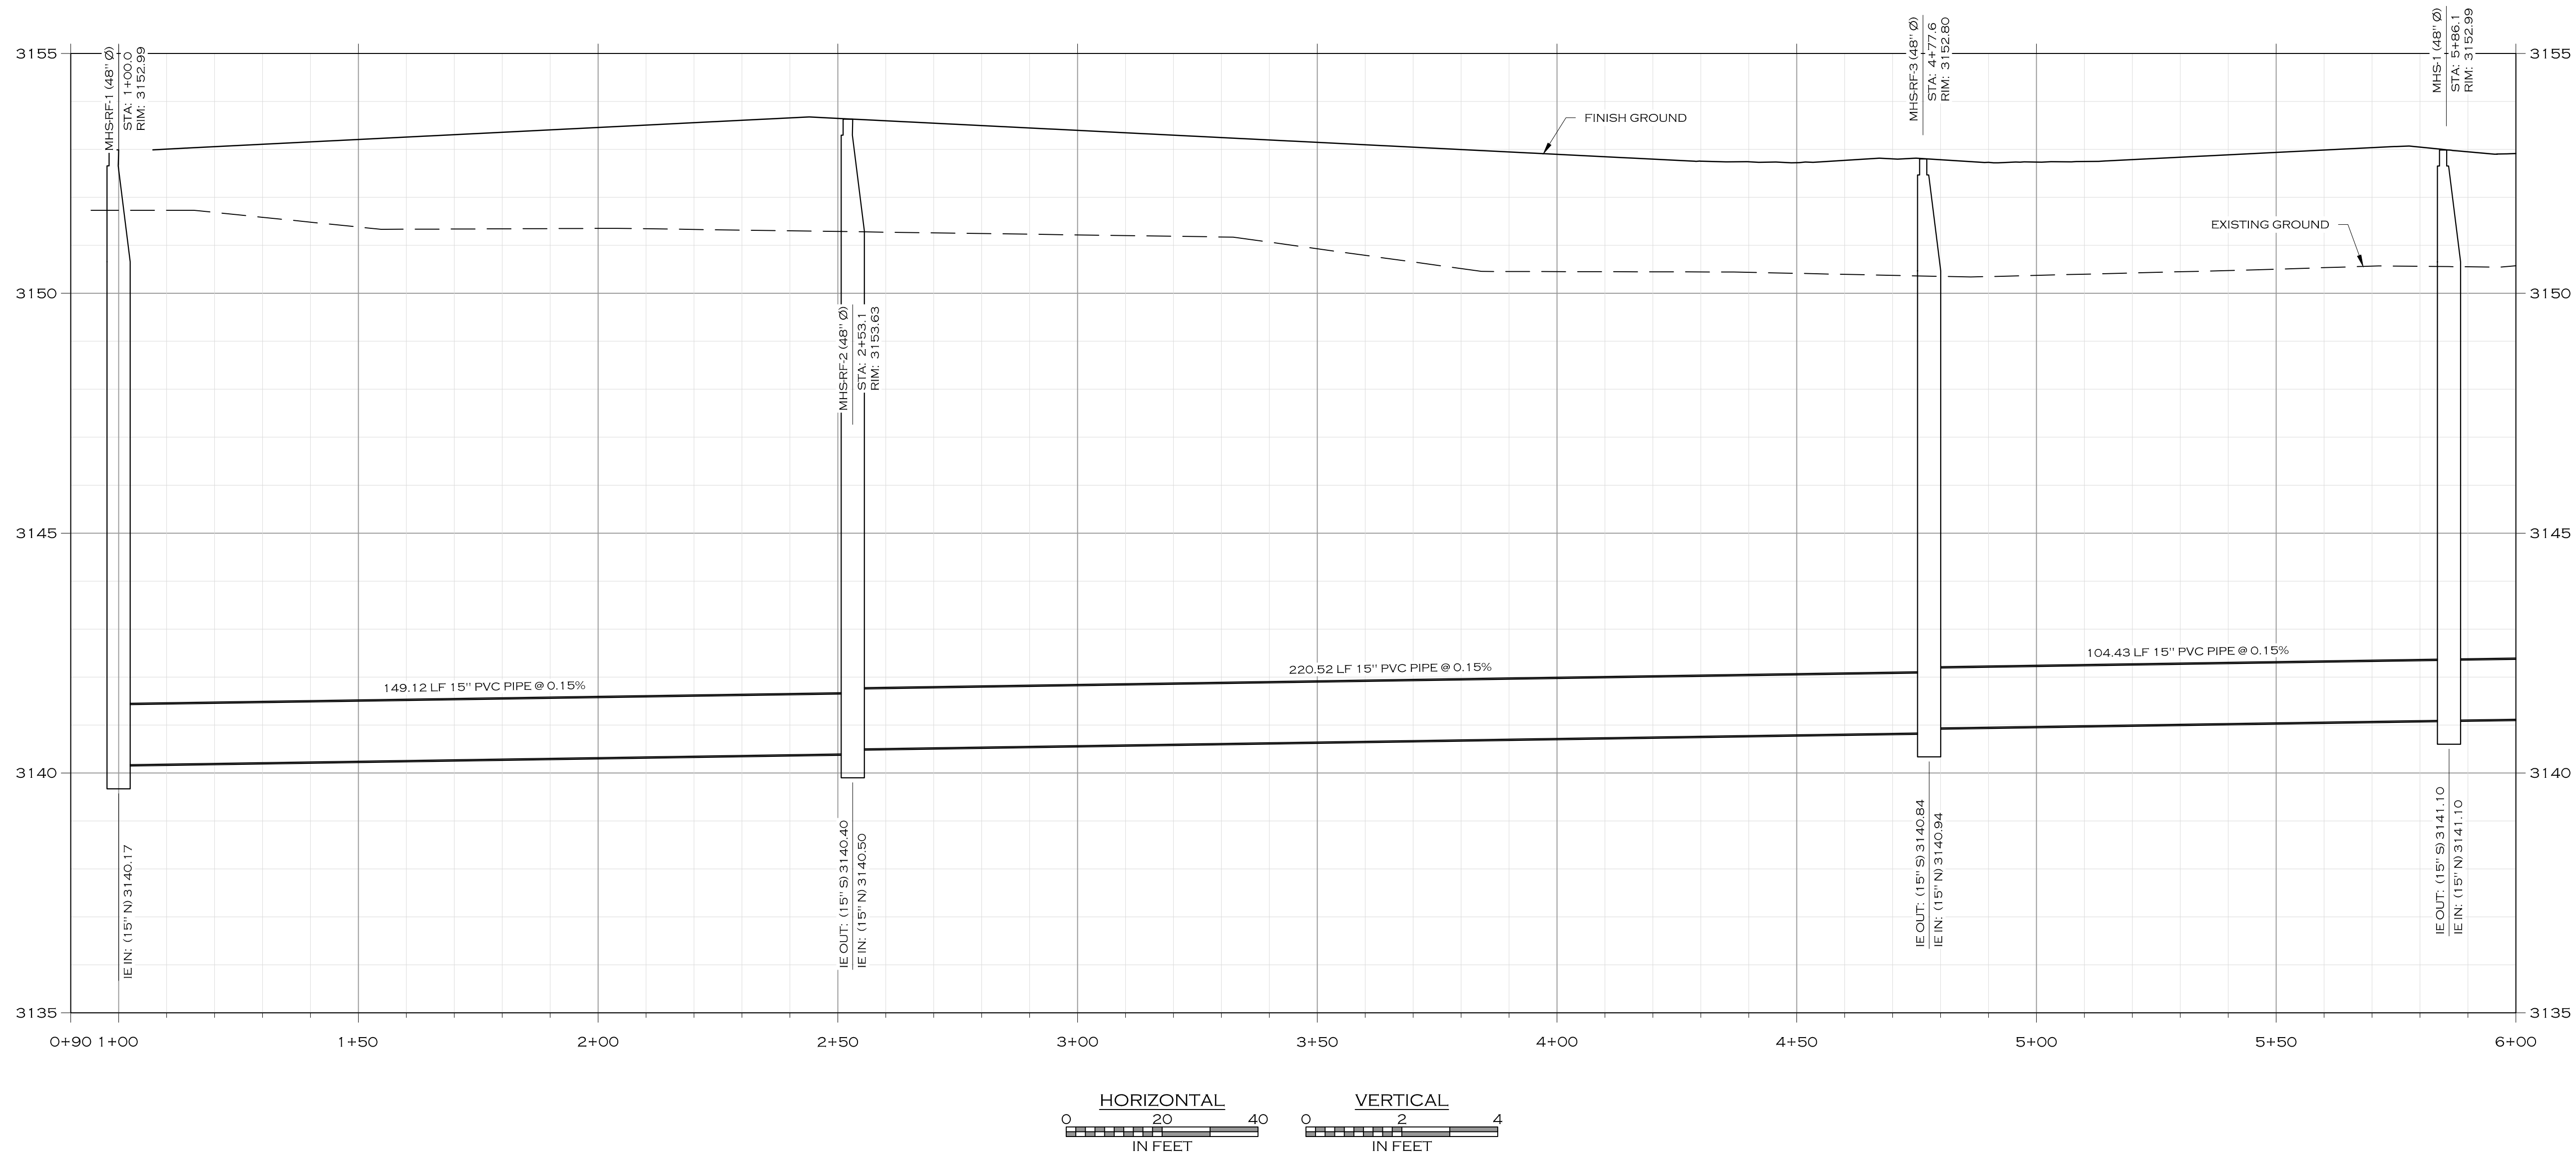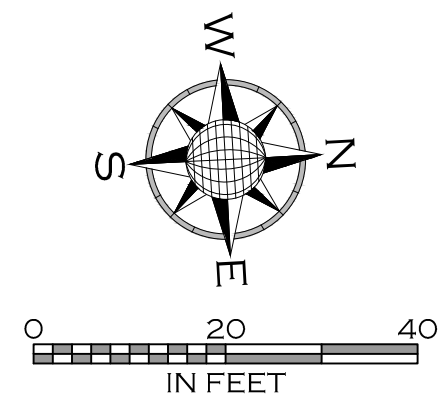

EXISTING GROUND



149.12 LF 15" PVC PIPE @ 0.15%

220.52 LF 15" PVC PIPE @ 0.15%

104.43 LF 15" PVC PIPE @ 0.15%


PRELIMINARY PLAT - APRIL 2025

C4.1	PAISLEY PARK SUBDIVISION	MISSOULA	MONTANA	 WOITH ENGINEERING, INC. ENGINEERS & SURVEYORS 405 3RD STREET NW, SUITE 206 • GREAT FALLS, MT 59404 • 406-761-1855 3860 O'LEARY STREET, SUITE A • MISSOULA, MT 59808 • 406-203-5685 • WWW.WOITHENG.COM •	SEWER MAIN 1 PLAN & PROFILE - STA 1+00 TO 5+86.1	DATE:	4/22/2025		
								QA:	KTS
								DESIGN:	MOH/CRH
								DRAWN:	CRH/MOH
								JOB #:	200777
DESCRIPTION		DATE							

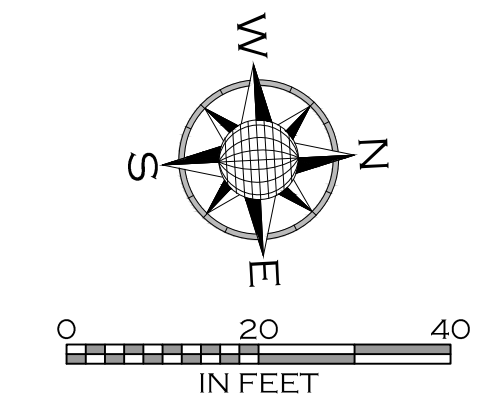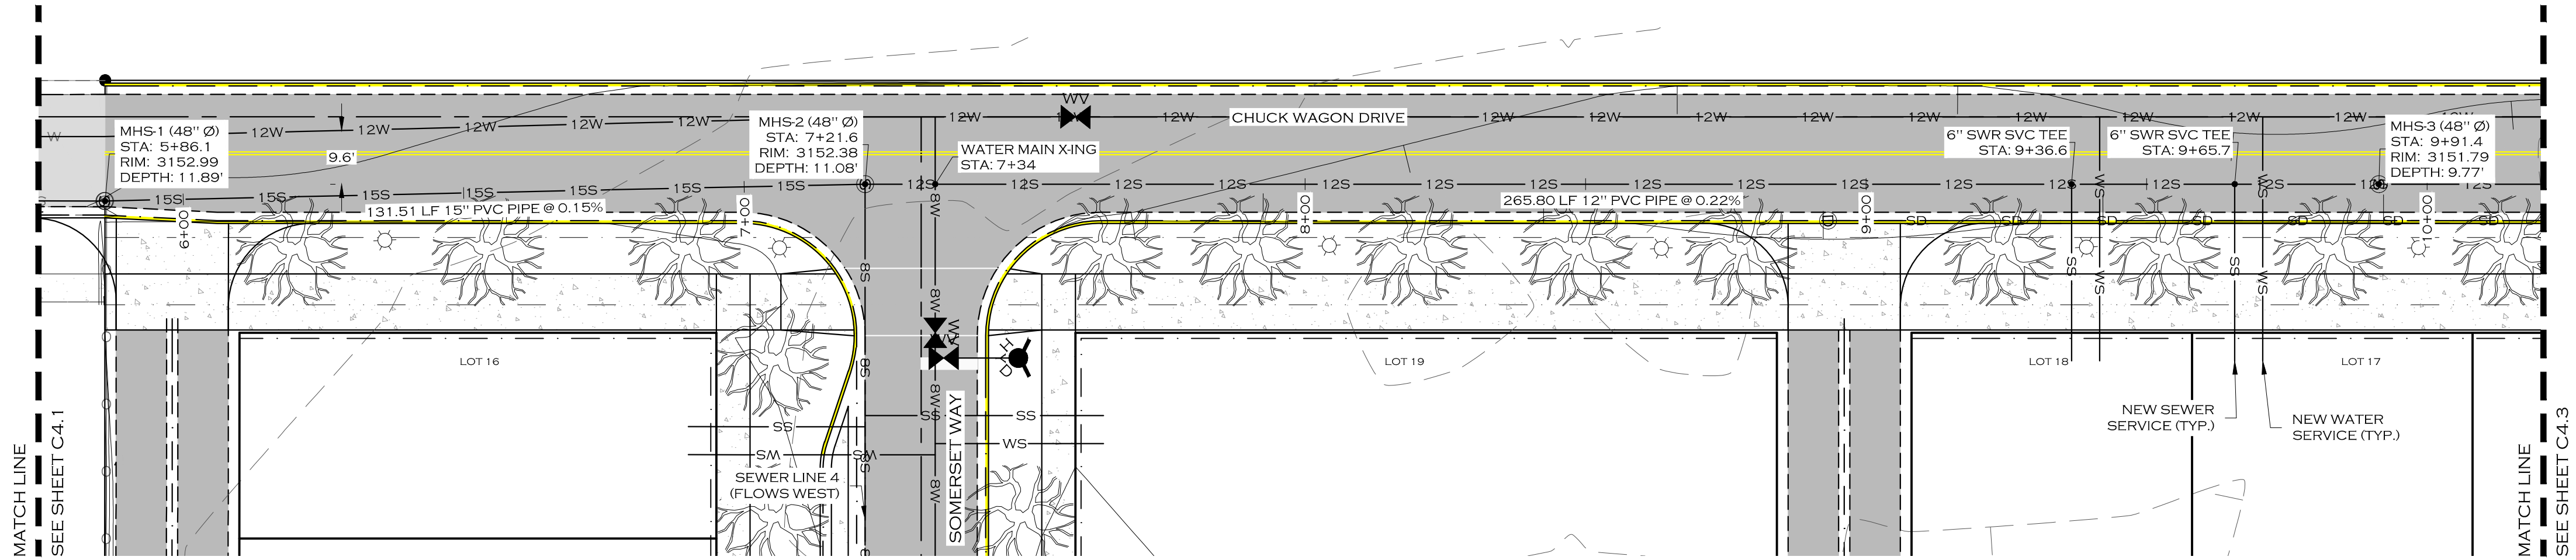




NOTE

1. CLASS II STREET TREES DEPICTED WITH 10' DRIPLINE RADIUS AND 30' O/C AVERAGE SPACING.

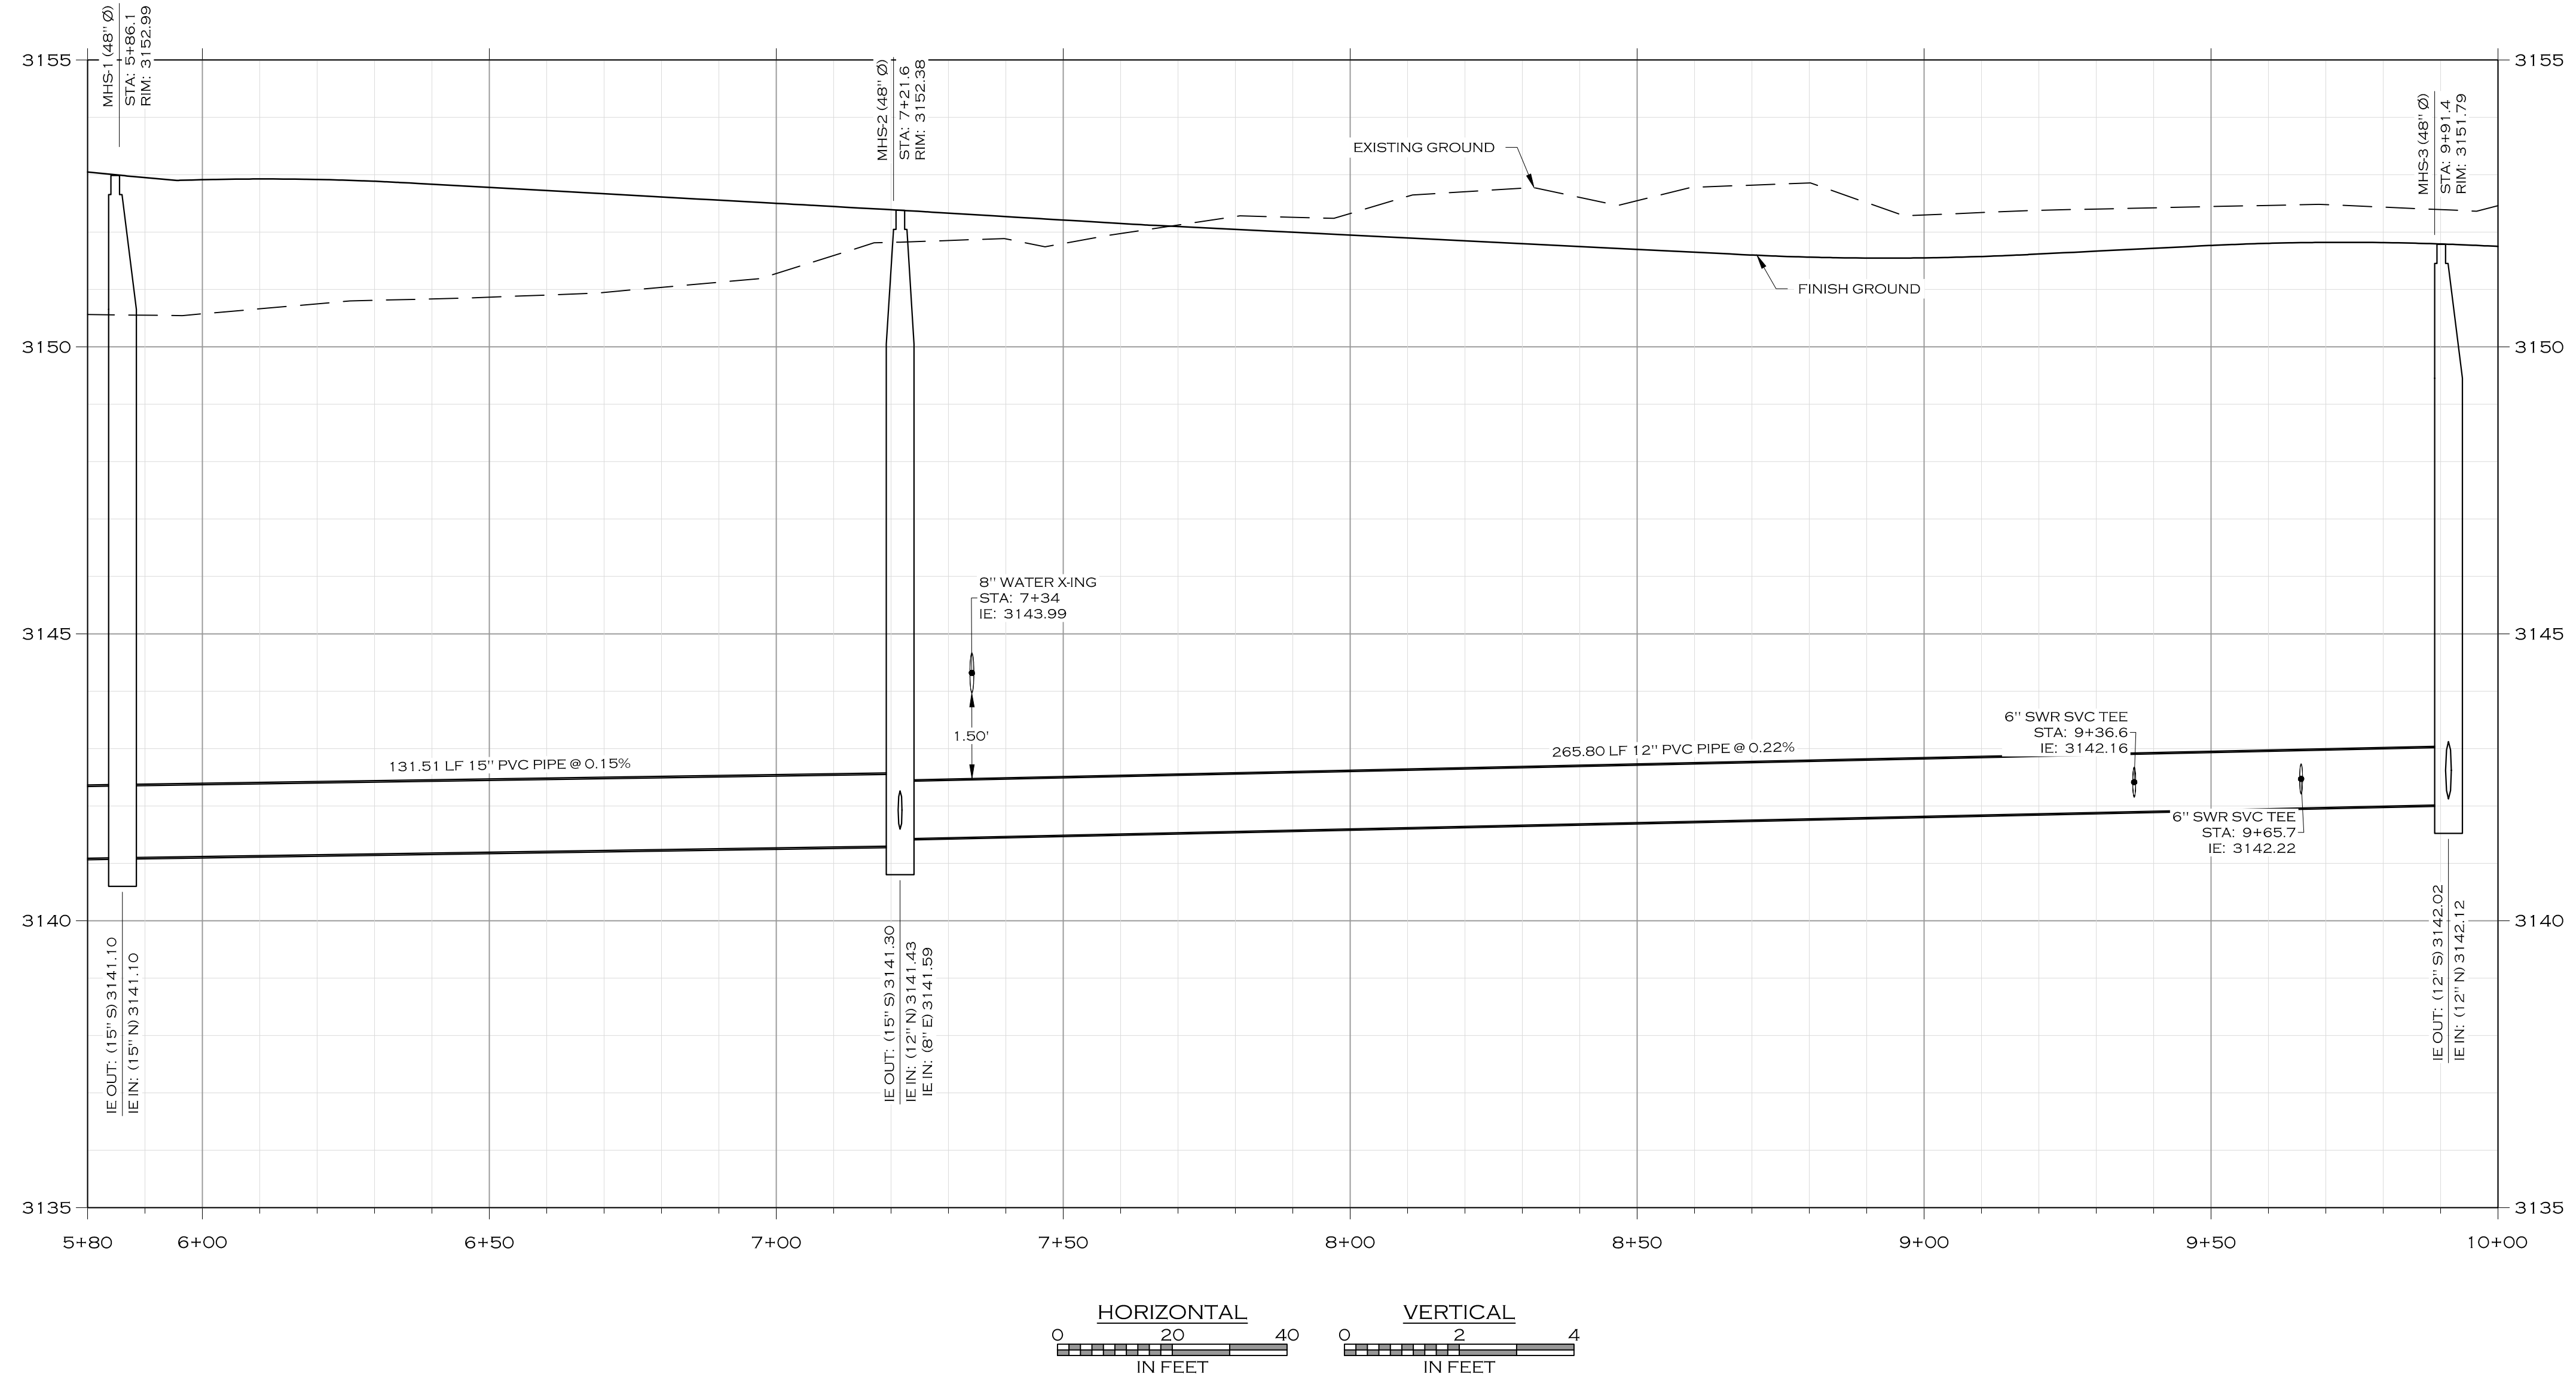

PRELIMINARY PLAT - APRIL 2025

C4.2	
SEWER MAIN 1 PLAN & PROFILE - STA 5+86.1 TO 9+91.3	
MISSOULA	
PAISLEY PARK SUBDIVISION	
MONTANA	
WOITH ENGINEERS & SURVEYORS	
405 JRD STREET NW, SUITE 206 - GREAT FALLS, MT 59404 - 406-761-1955	
3000 CLARY STREET, SUITE 100 - MISSOULA, MT 59806 - 406-203-5505	
WWW.WOITHENG.COM	
COPYRIGHT © WOITH ENGINEERING, INC., 2025	
JOB #	20-077
DRAWN	CRH/MOH
DESIGN	MOH/CRH
QA	KTS
DATE	4/22/2025

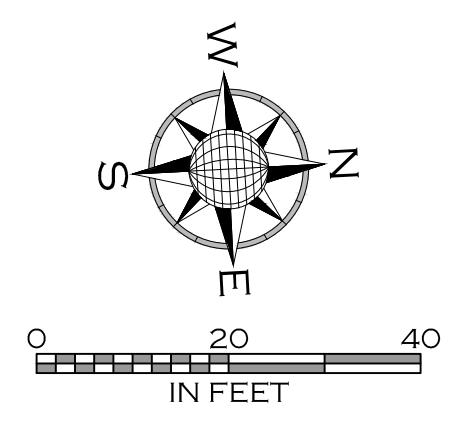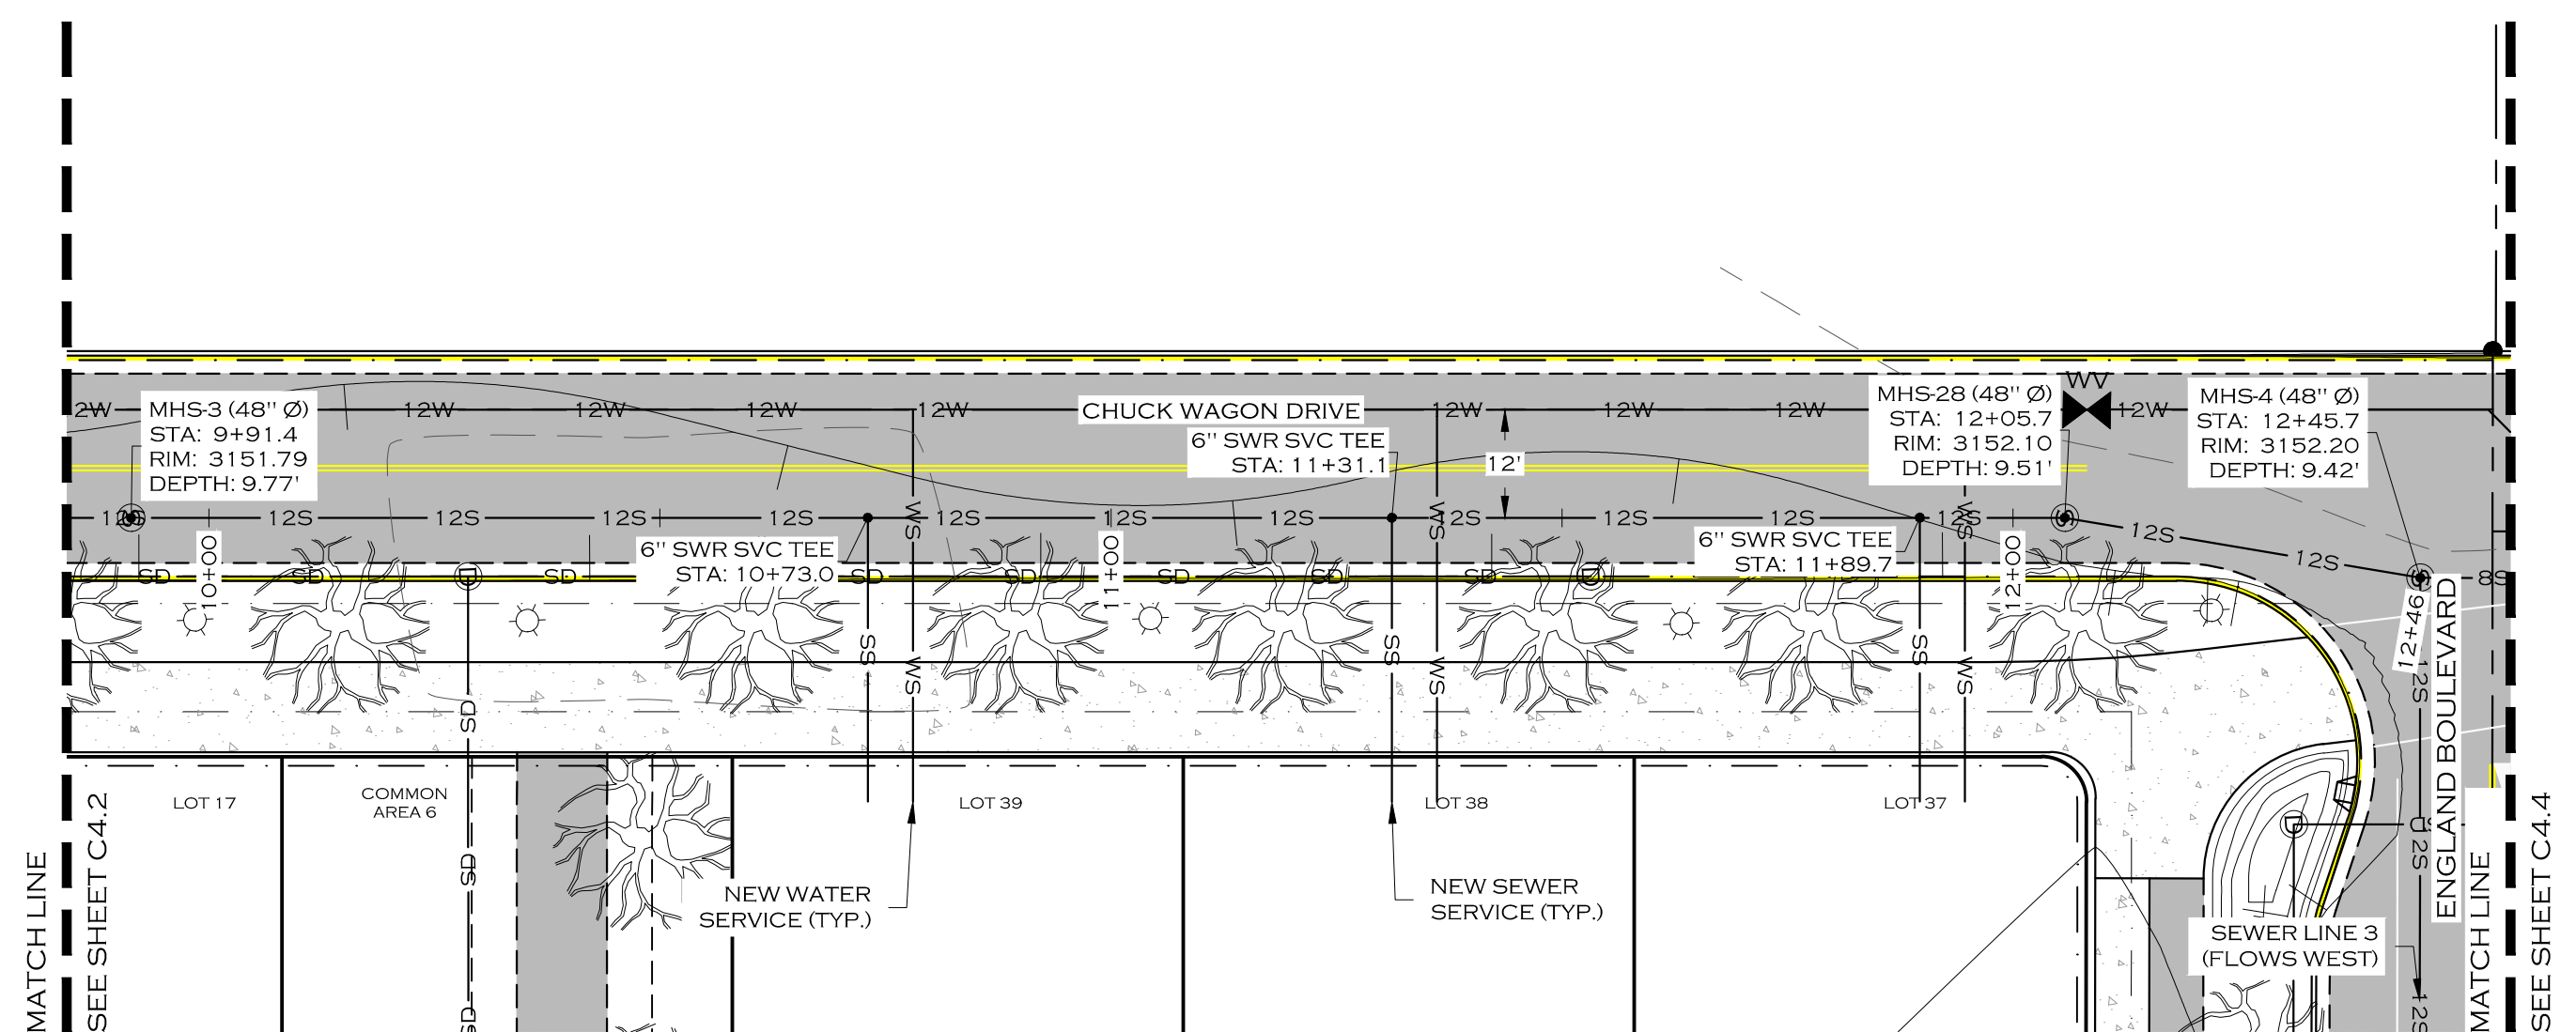
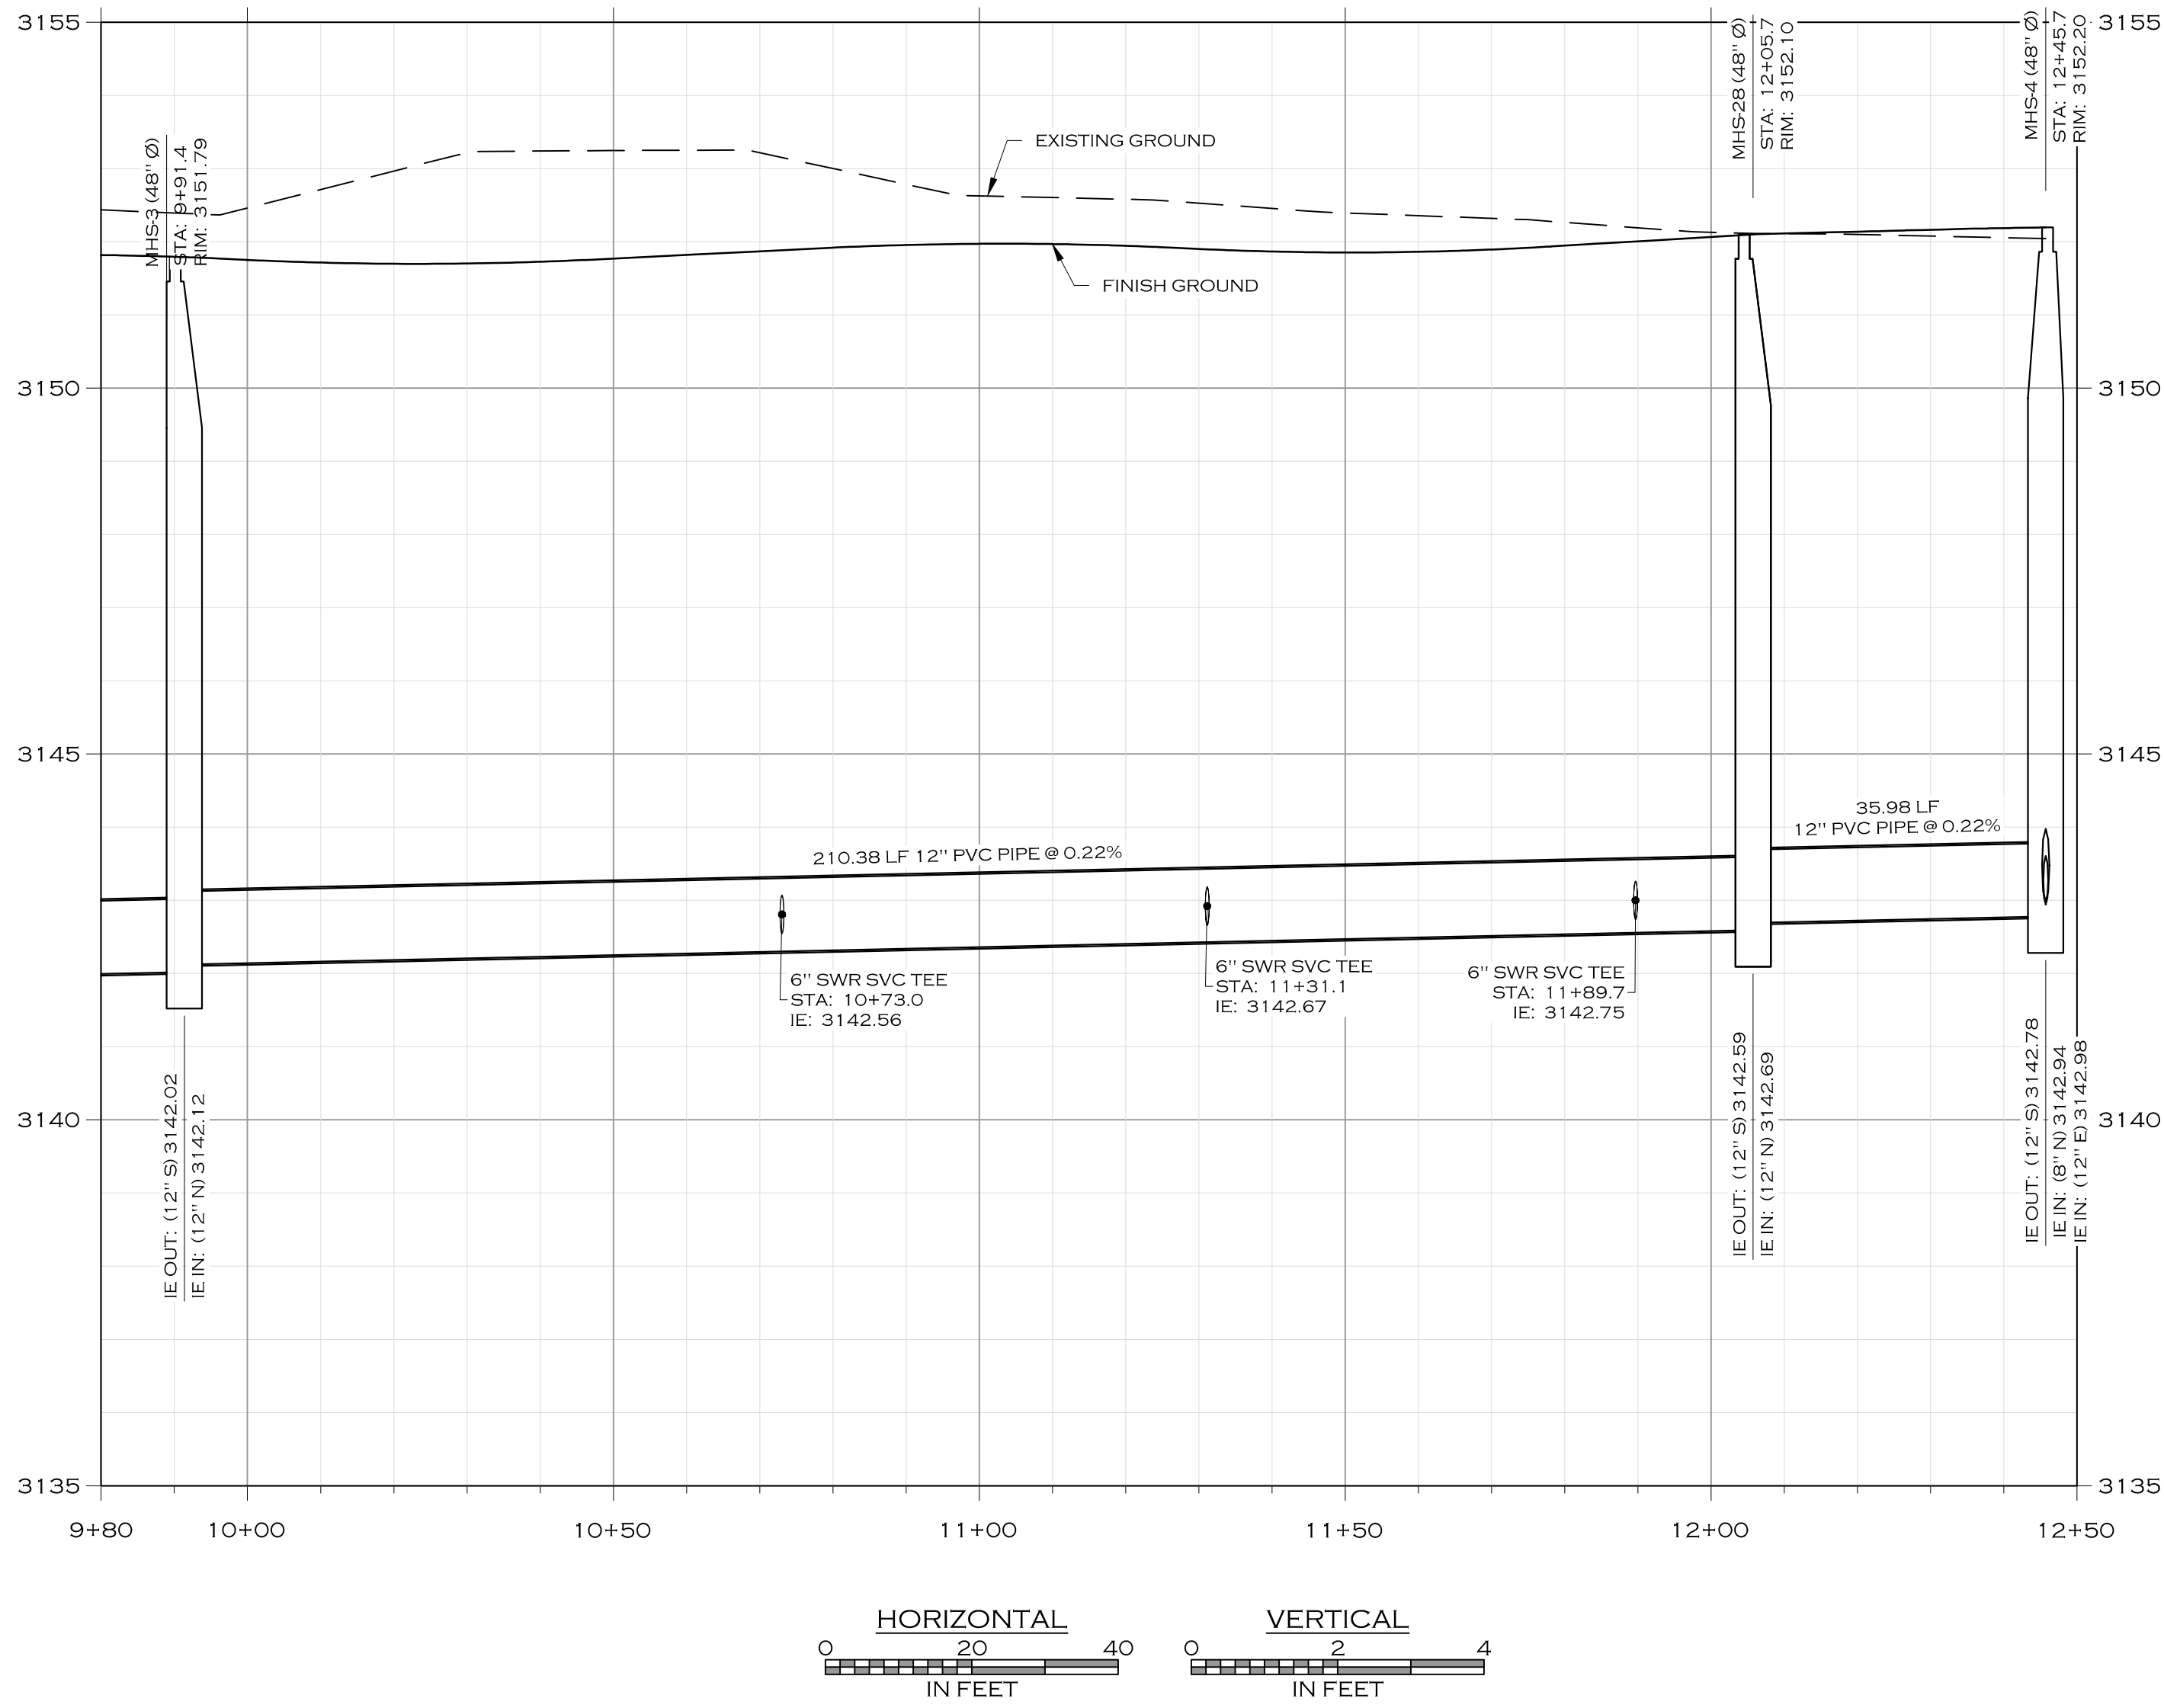


NOTE

1. CLASS II STREET TREES DEPICTED WITH 10' DRIPLINE RADIUS AND 30' O/C AVERAGE SPACING.

PRELIMINARY PLAT - APRIL 2025

C4.3	SEWER MAIN 1 PLAN & PROFILE - STA 9+91.3 TO 12+45.1	MISSOULA	PAISLEY PARK SUBDIVISION	MONTANA	WOITH ENGINEERS & SURVEYORS 405 3RD STREET NW, SUITE 206 • GREAT FALLS, MT 59404 • 406-761-1955 3000 CLARY STREET, SUITE 100 • MISSOULA, MT 59806 • 406-230-5505 WWW.WOITHENG.COM	DATE	QTS	MOH/CRH	CRH/MOH	JOB #	20-077

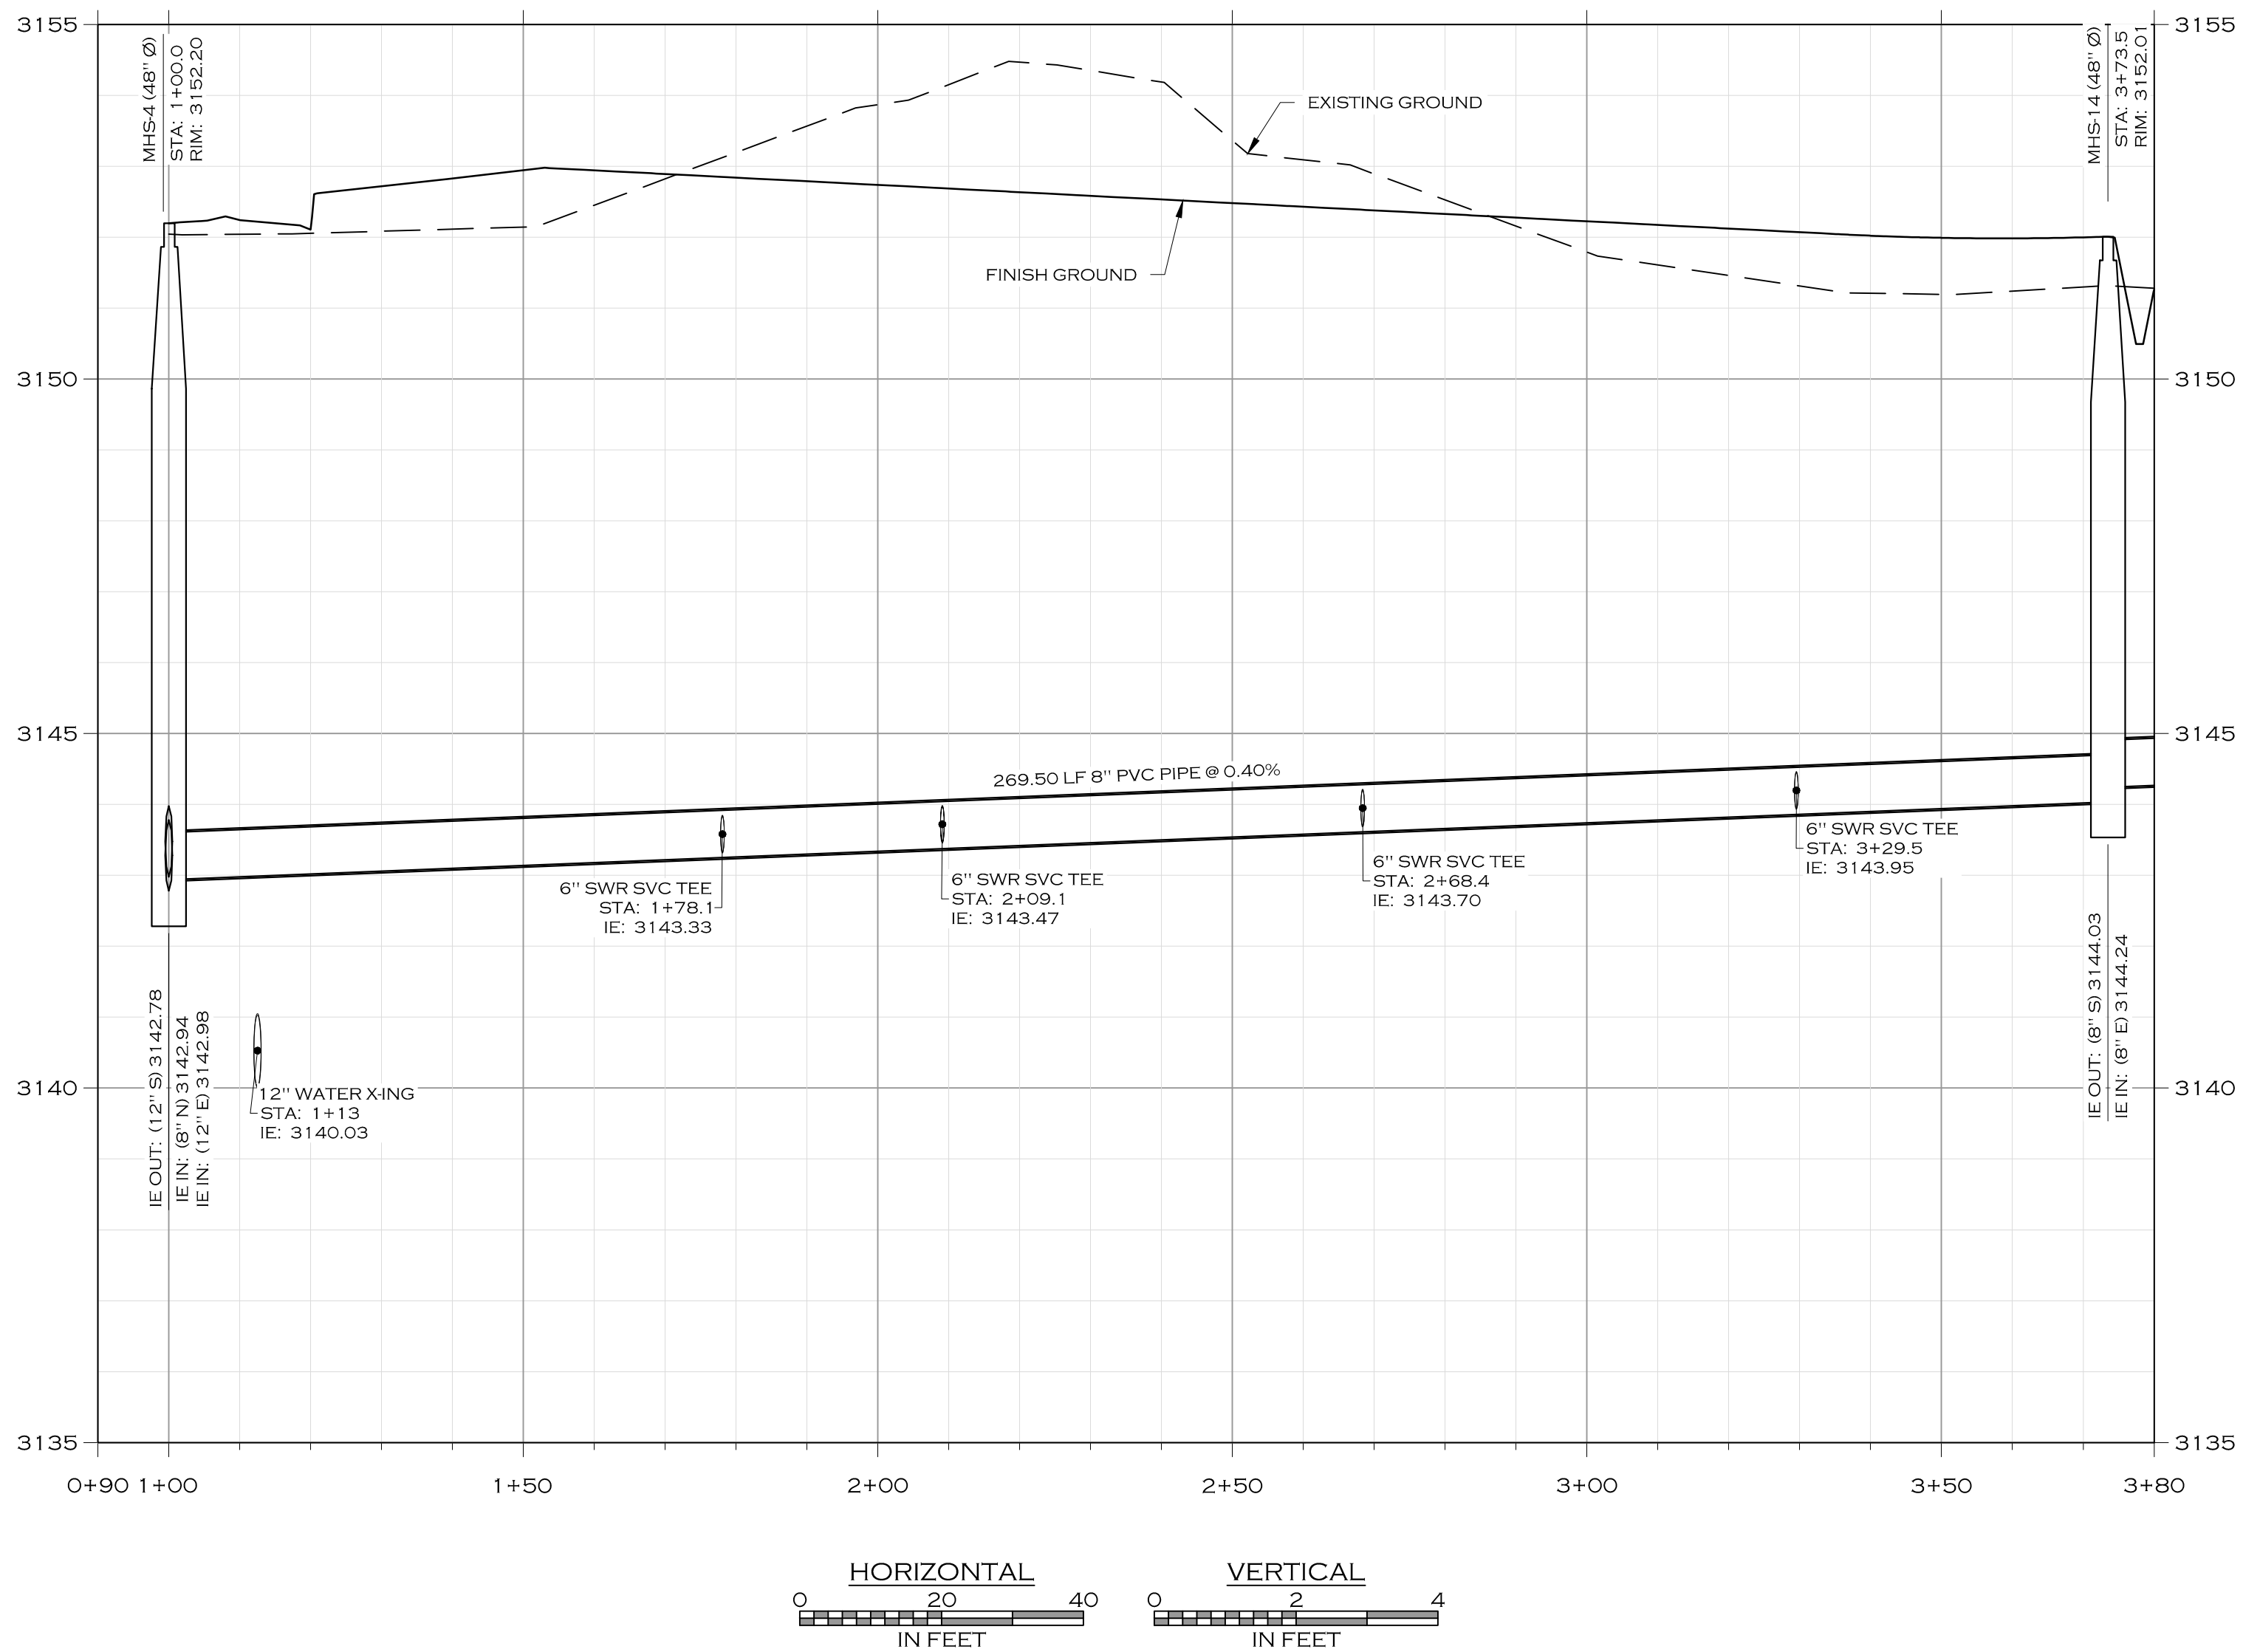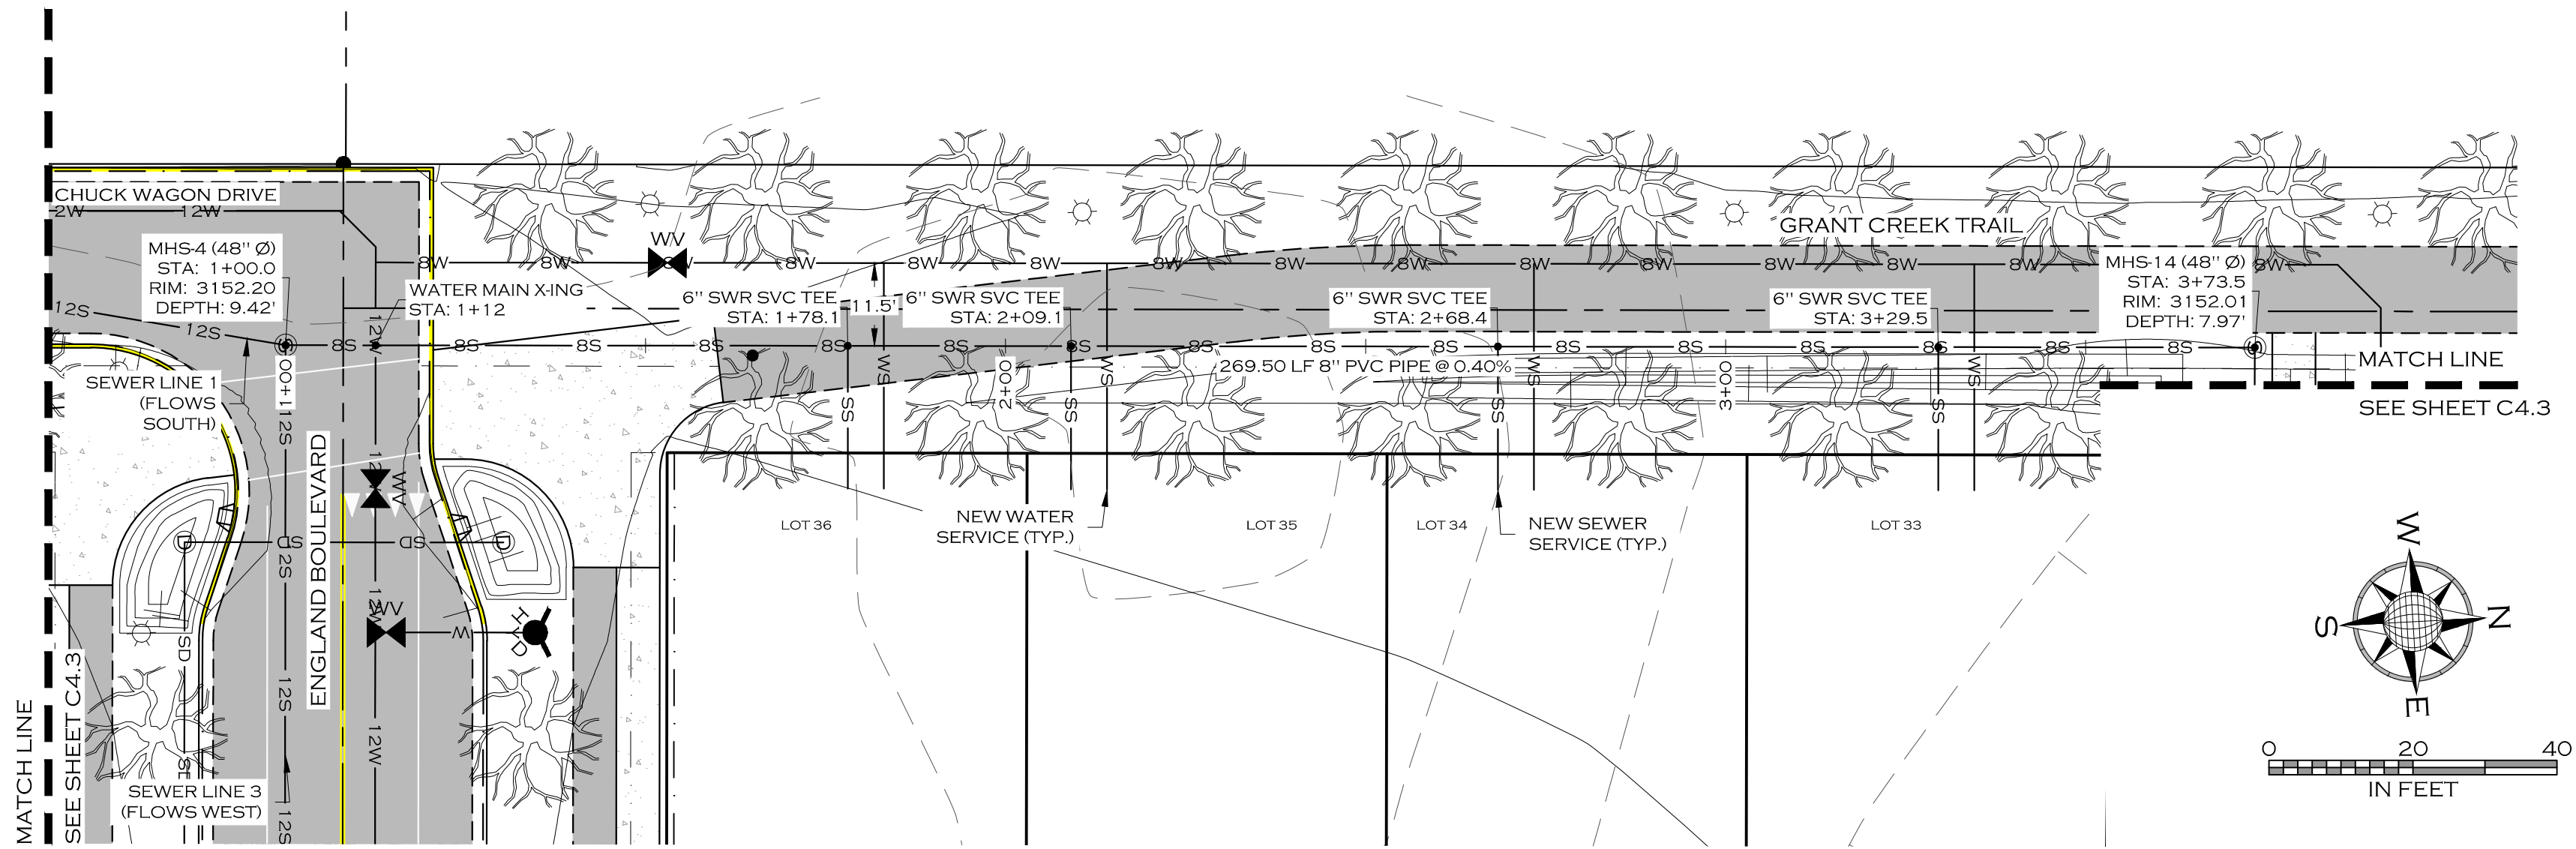



PRELIMINARY PLAT - APRIL 2025

JOB #		20-077
DRAWN	CRH/MOH	
DESIGN	MOH/CRH	
QA	KTS	
DATE	4/22/2025	
DESCRIPTION		
#	DATE	
1		
2		
WOITH ENGINEERING, INC.
ENGINEERS & SURVEYORS
405 3RD STREET NW, SUITE 206 • GREAT FALLS, MT 59404 • 406-761-1955
3000 CLARY STREET • MISSOULA, MT 59806 • 406-233-5555
WWW.WOITHENG.COM


MISSOULA	PAISLEY PARK SUBDIVISION	MONTANA
SEWER MAIN 2 PLAN & PROFILE - STA 1+00 TO 3+73.5		

C4.4

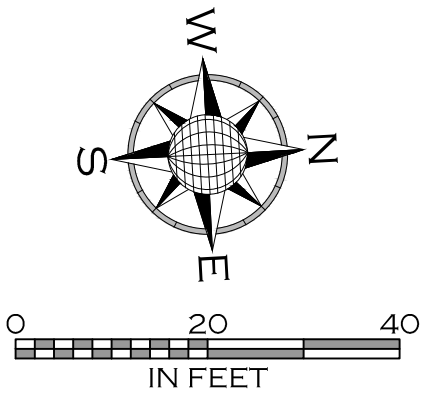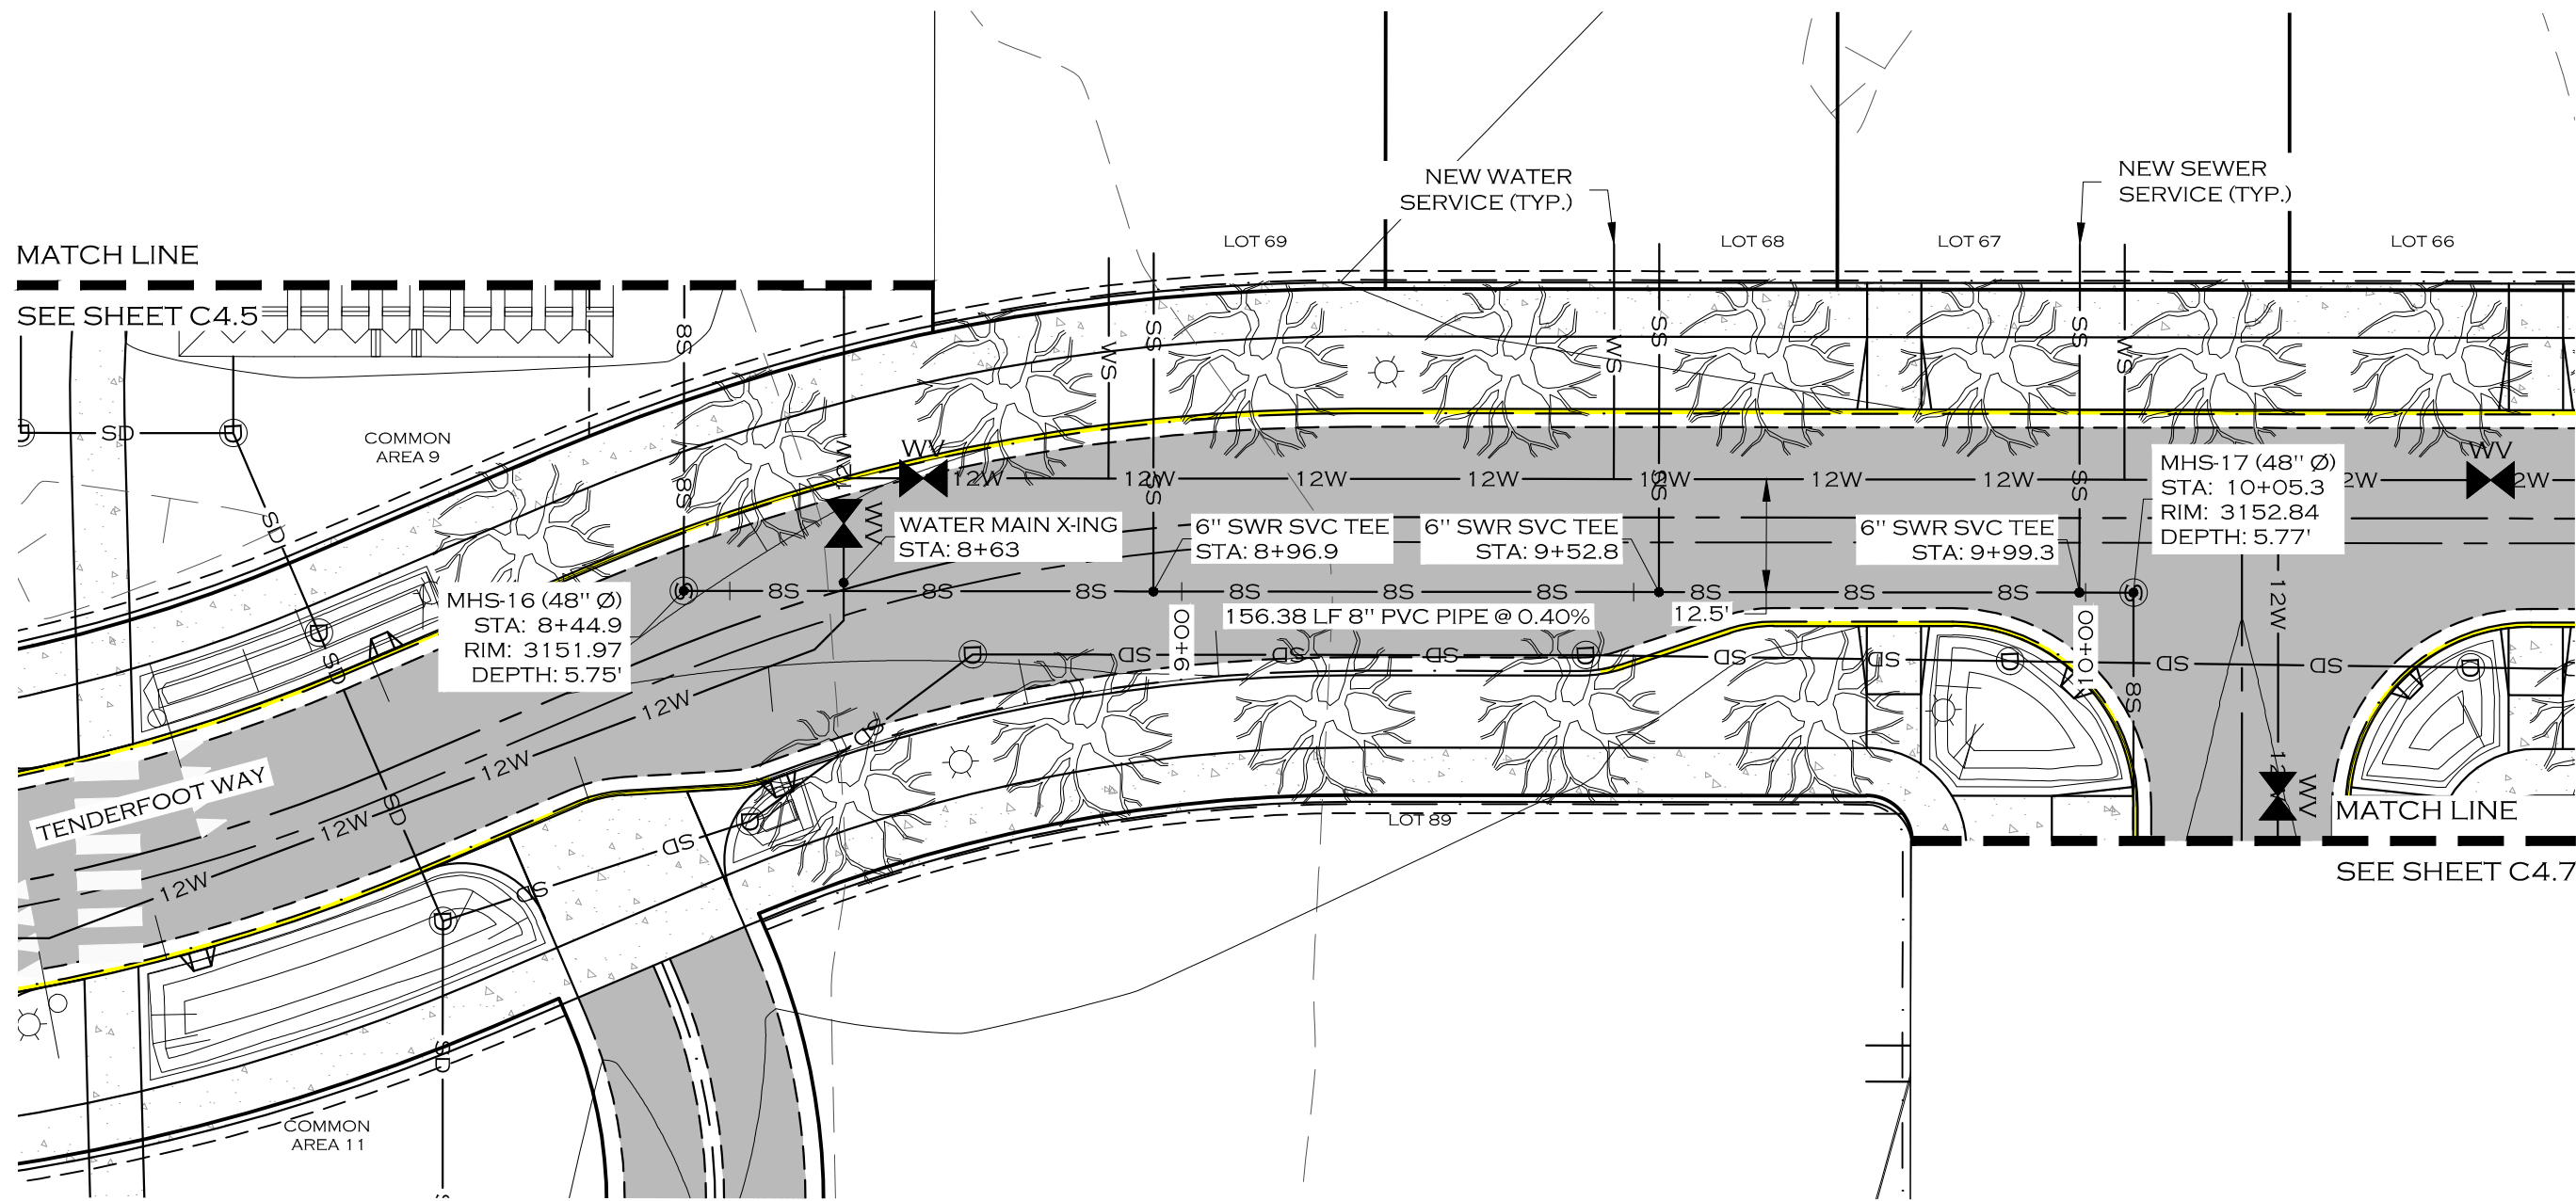



NOTE

1. CLASS II STREET TREES DEPICTED WITH 10' DRIPLINE RADIUS AND 30' O/C AVERAGE SPACING.

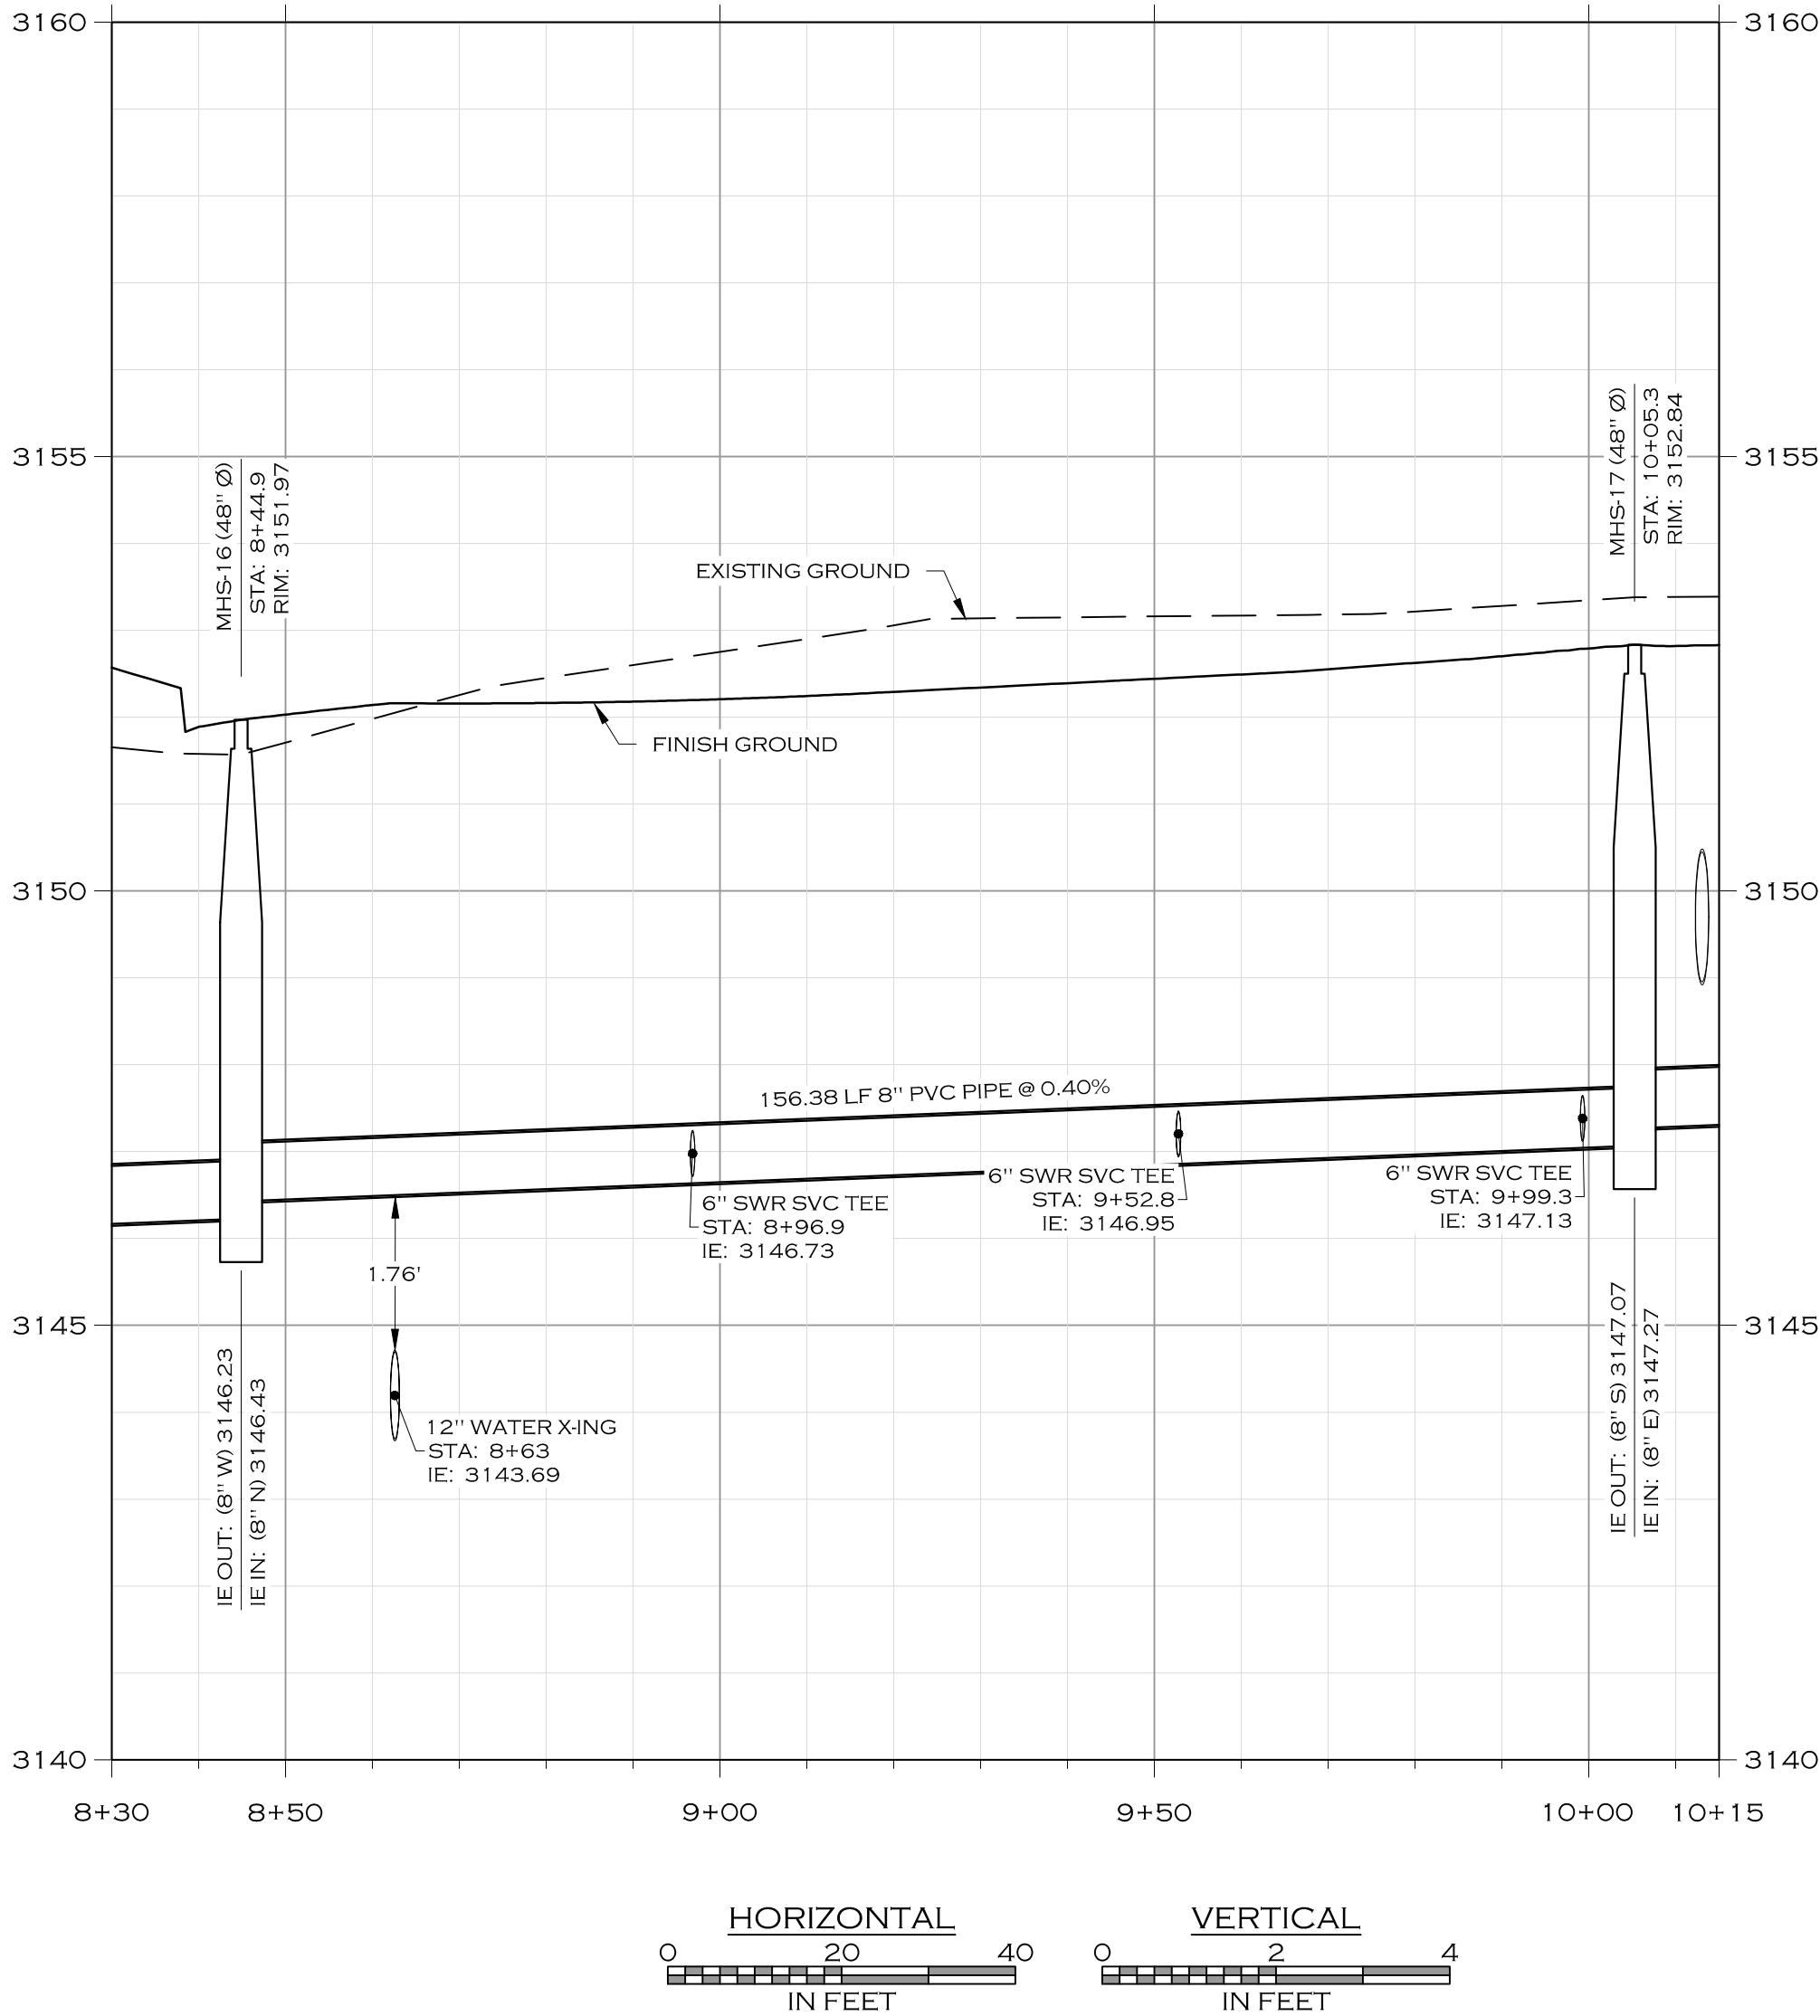



PRELIMINARY PLAT - APRIL 2025

JOB #:		20-077
DRAWN:		CRH/MOH
DESIGN:		MOH/CRH
QA:		KTS
DATE:		4/22/2025
DESCRIPTION		
DATE		
#		
WOITH ENGINEERING, INC.		
ENGINEERS & SURVEYORS		
405 3RD STREET NW, SUITE 206 • GREAT FALLS, MT 59404 • 406-761-1955		
3000 CLARY STREET, SUITE 100 • MISSOULA, MT 59806 • 406-233-5505		
WWW.WOITHENG.COM		
COPYRIGHT © WOITH ENGINEERING, INC., 2025		
PAISLEY PARK SUBDIVISION		MONTANA
MISSOULA		
SEWER MAIN 2 PLAN & PROFILE - STA 8+48.9 TO 10+09.3		
C4.6		

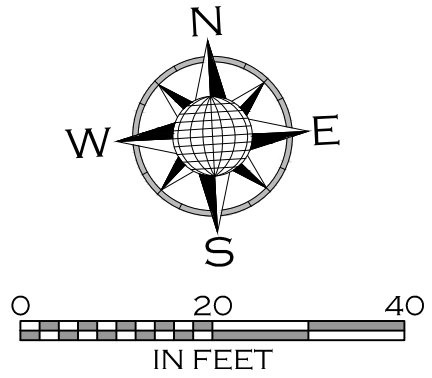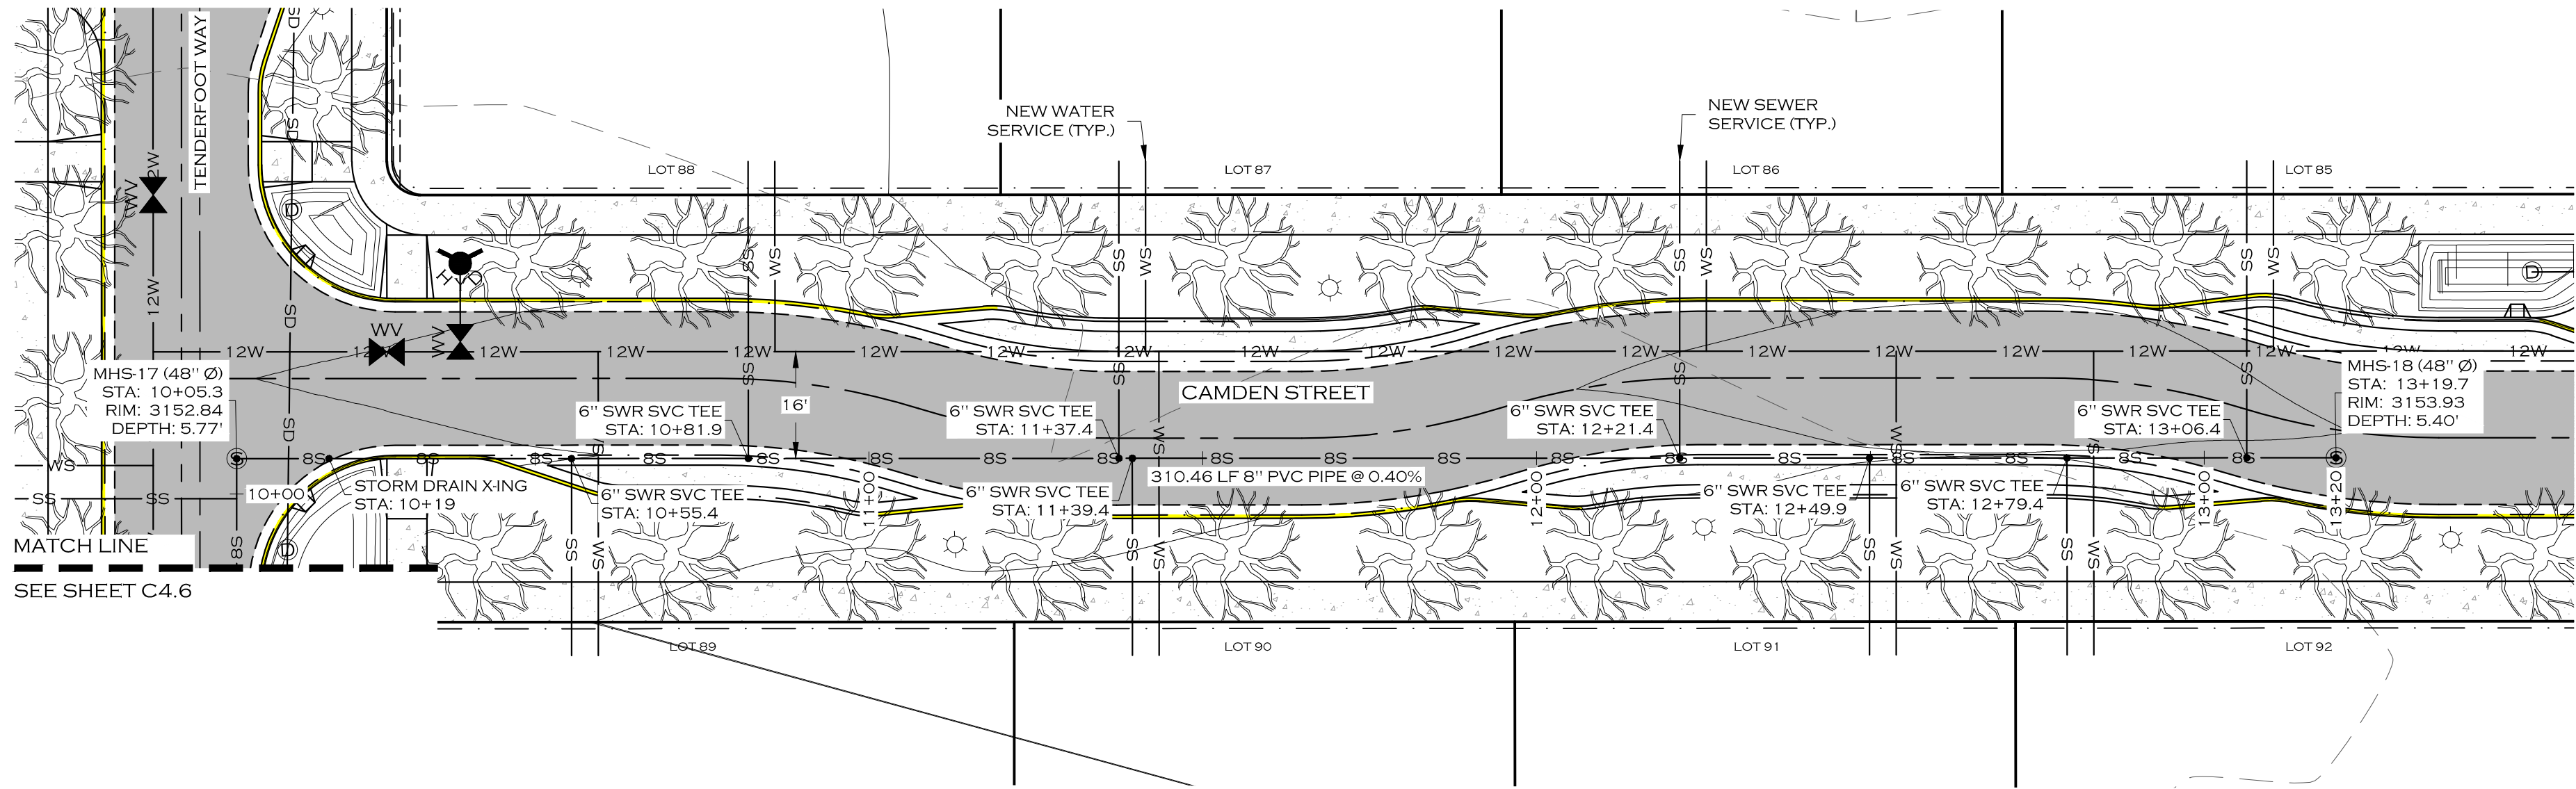

NOTE

1. CLASS II STREET TREES DEPICTED WITH 10' DRIPLINE RADIUS AND 30' O/C AVERAGE SPACING.

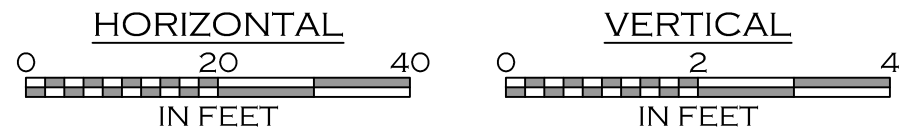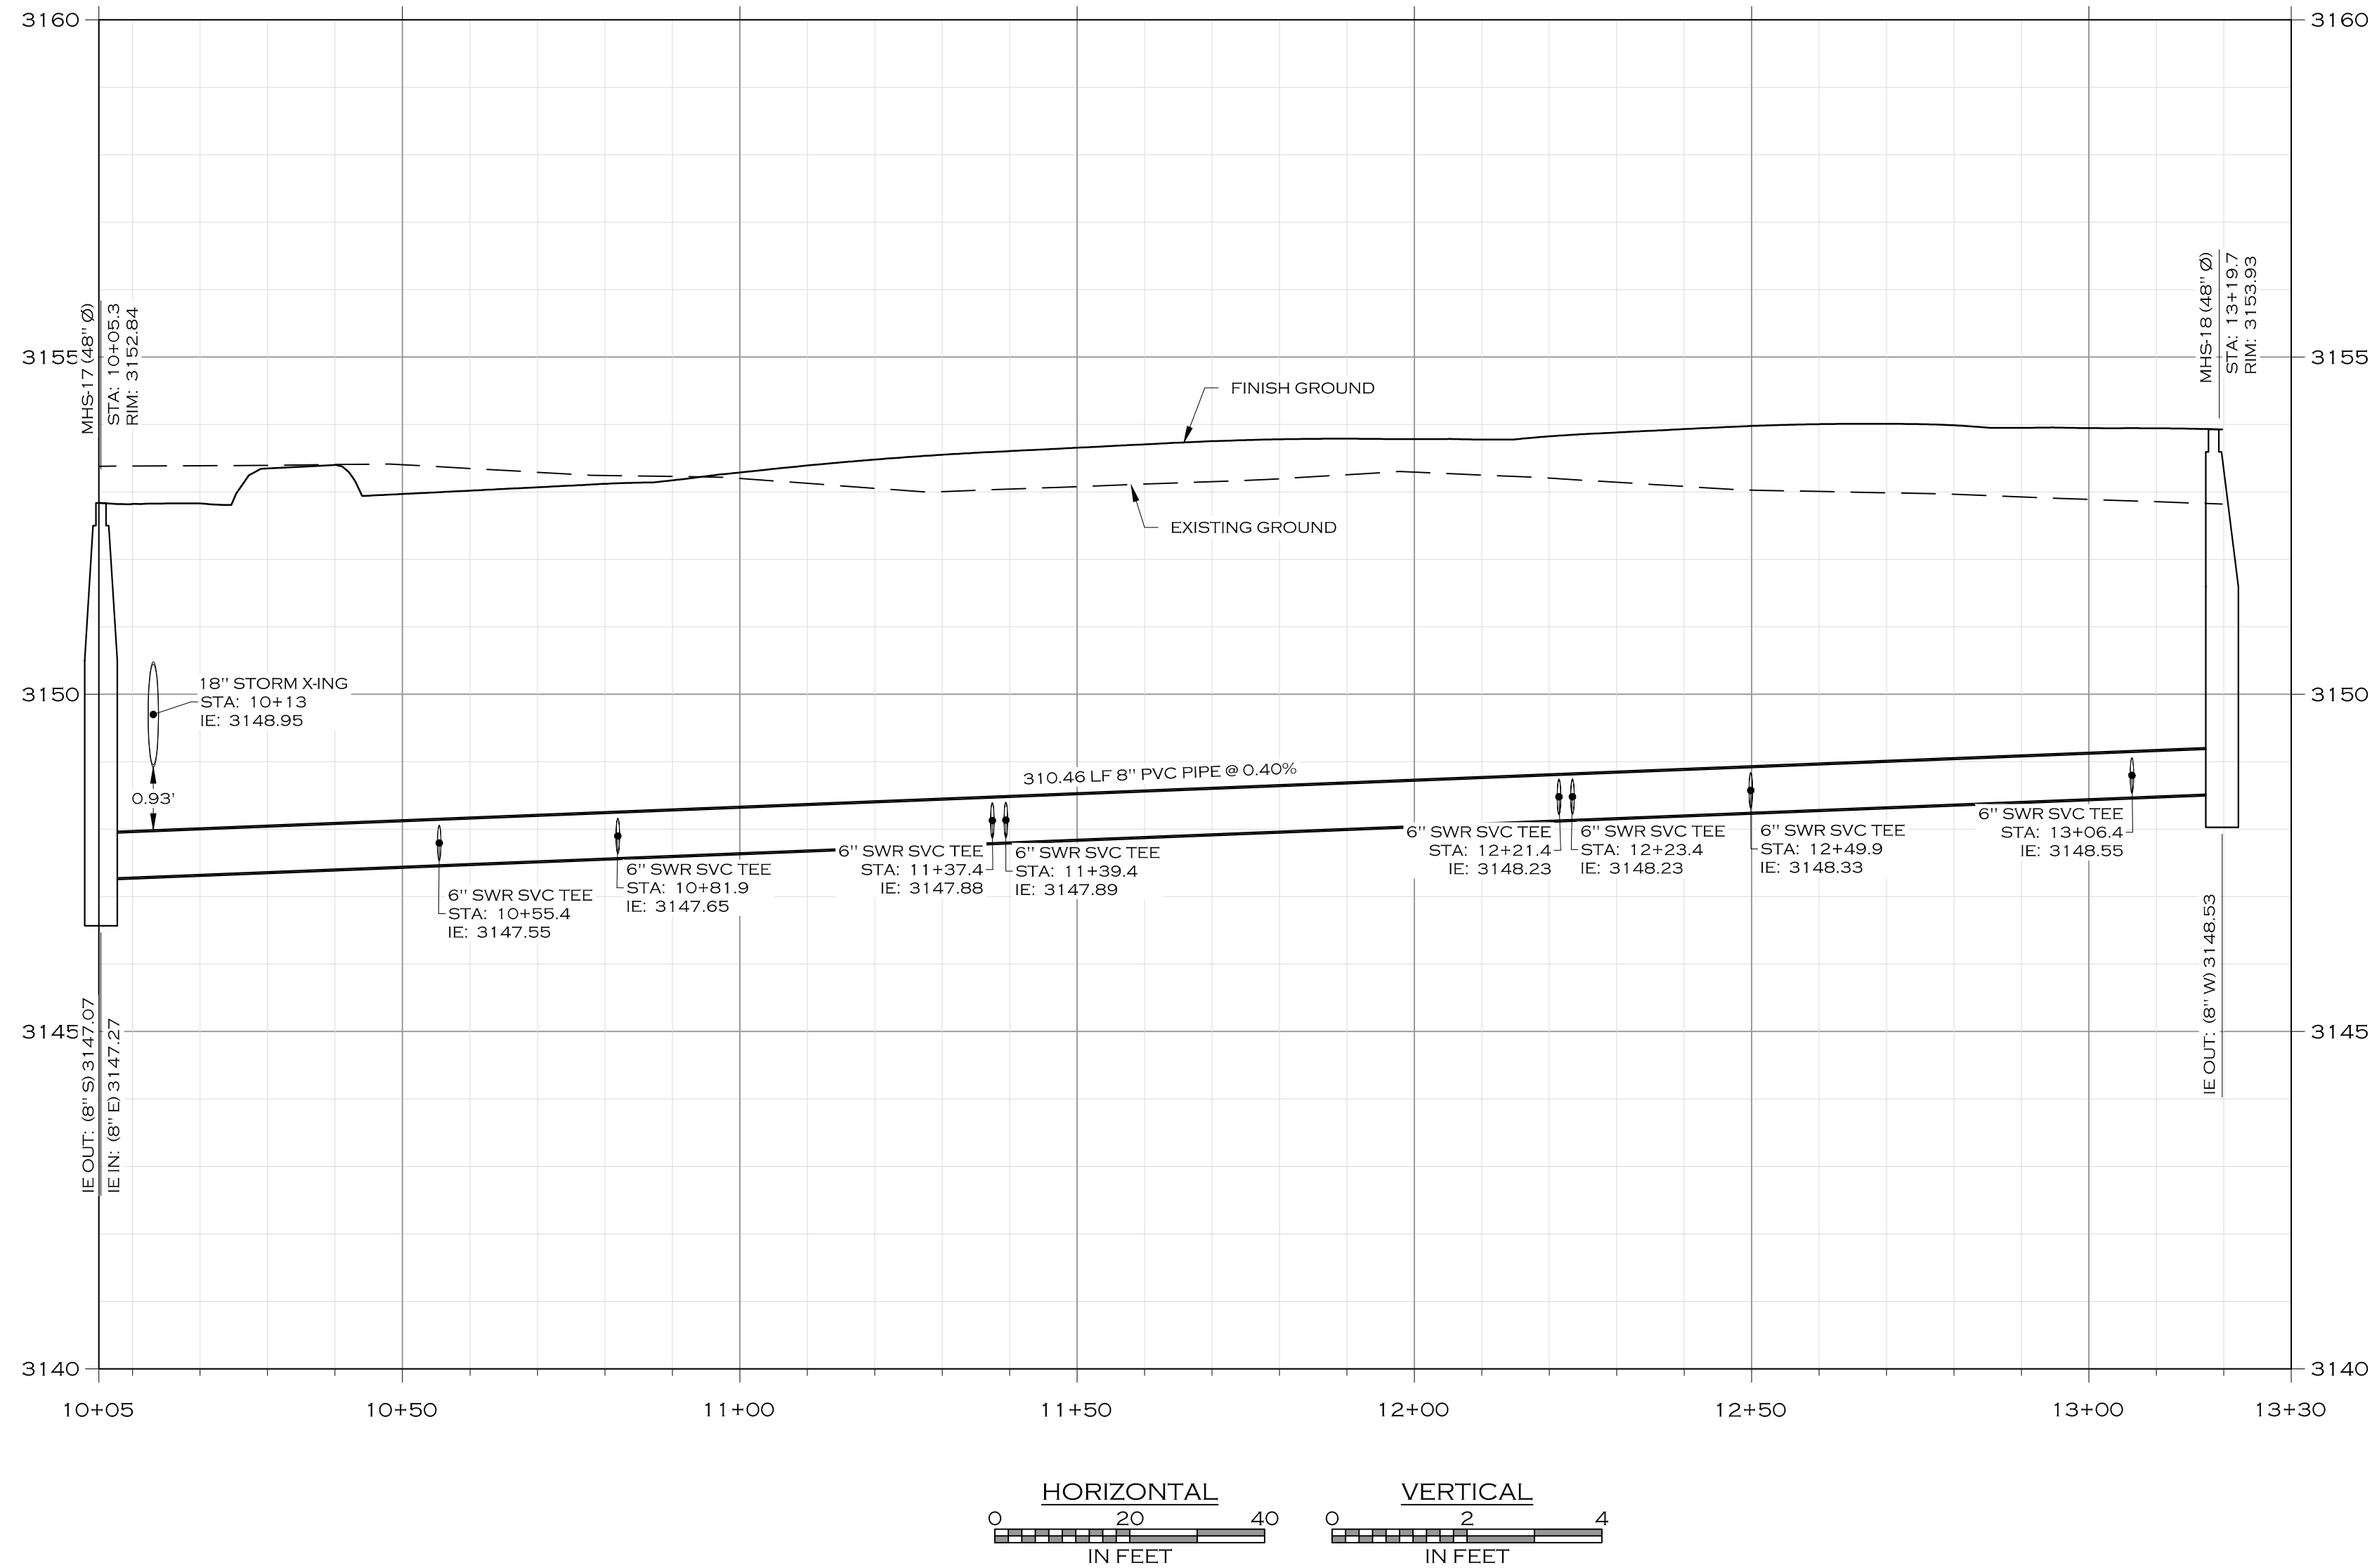


PRELIMINARY PLAT - APRIL 2025

WOITH ENGINEERING, INC.
ENGINEERS & SURVEYORS
405 3RD STREET NW, SUITE 206 - GREAT FALLS, MT 59404 - 406-761-1995
3000 CLARY STREET, SUITE 200 - MISSOULA, MT 59701 - 406-233-9305
WWW.WOITHENG.COM

MISSOULA	PAISLEY PARK SUBDIVISION	MONTANA
SEWER MAIN 2 PLAN & PROFILE - STA 10+09.3 TO 13+23.7		


#	DESCRIPTION	DATE	JOB #	20-077
1			DRAWN:	CRH/MOH
2			DESIGN:	MOH/CRH
3			QA:	KTS
4			DATE:	4/22/2025

C4.7

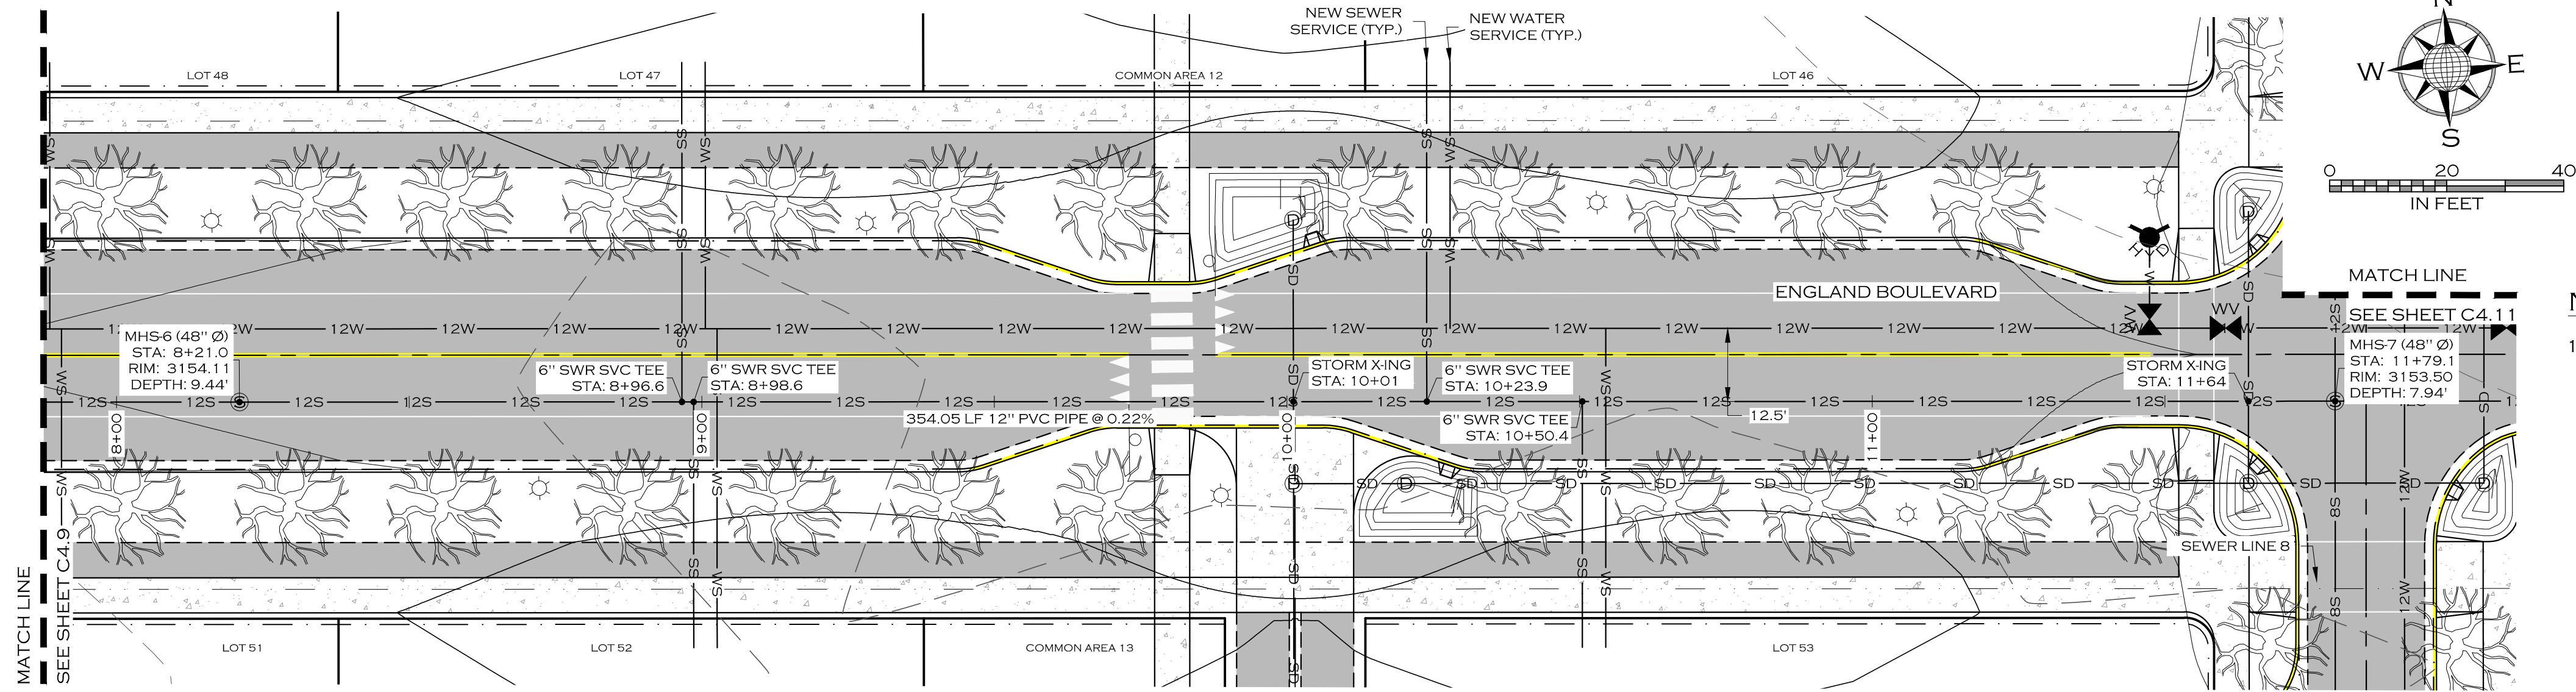

NOTE

1. CLASS II STREET TREES DEPICTED WITH 10' DRIPLINE RADIUS AND 30' O/C AVERAGE SPACING.

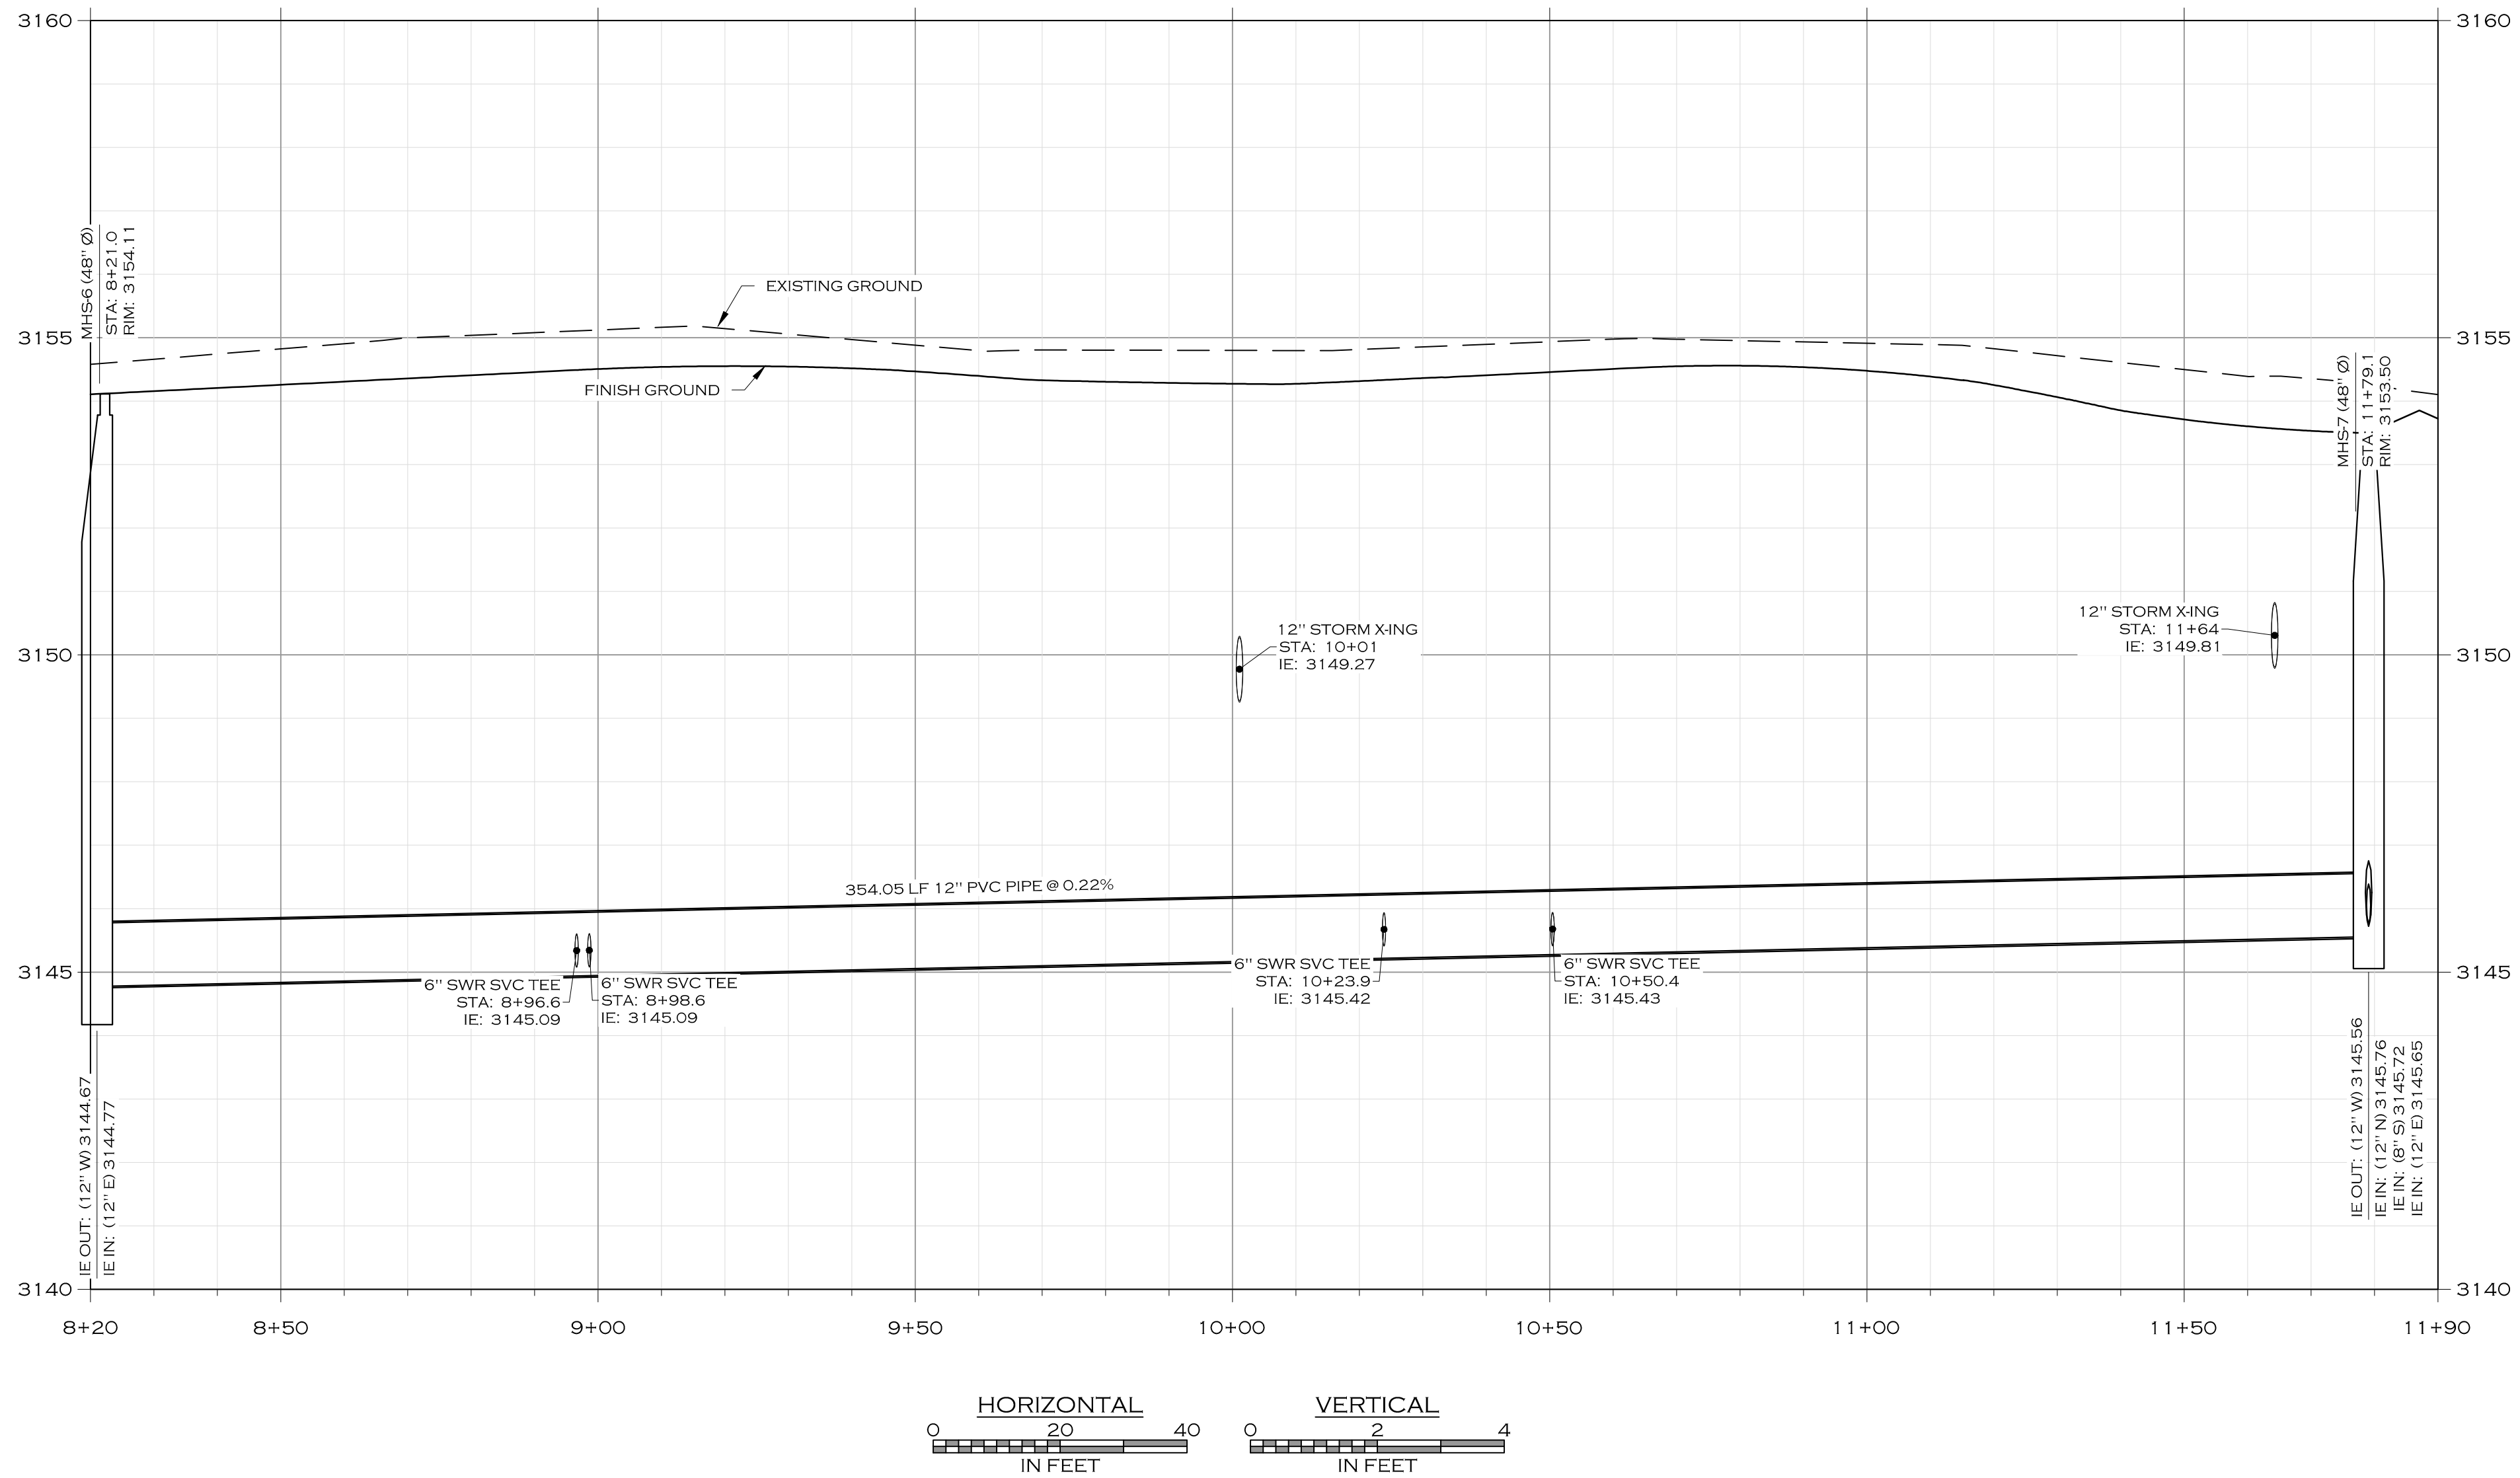

PRELIMINARY PLAT - APRIL 2025



WOITH ENGINEERS & SURVEYORS
405 3RD STREET NW, SUITE 206 - GREAT FALLS, MT 59404 - 406-761-1955
3000 CLARY STREET, SUITE 100 - BOZEMAN, MT 59717 - 406-553-5505
WWW.WOITHENGINE.COM

COPYRIGHT © WOITH ENGINEERING, INC., 2025

MISSOULA
PAISLEY PARK SUBDIVISION
MONTANA

SEWER MAIN 3 PLAN & PROFILE - STA 8+24.7 TO 11+79.6

C4.10



JOB #:	20-077
DRAWN:	CRH/MOH
DESIGN:	MOH/CRH
QA:	KTS
DATE:	4/22/2025

DATE	DESCRIPTION

SWR3 CDWG PLOTTED BY: MATT HAMMERSTEIN ON APR/22/2025



NOTE

1. CLASS II STREET TREES DEPICTED WITH 10' DRIPLINE RADIUS AND 30' O/C AVERAGE SPACING.

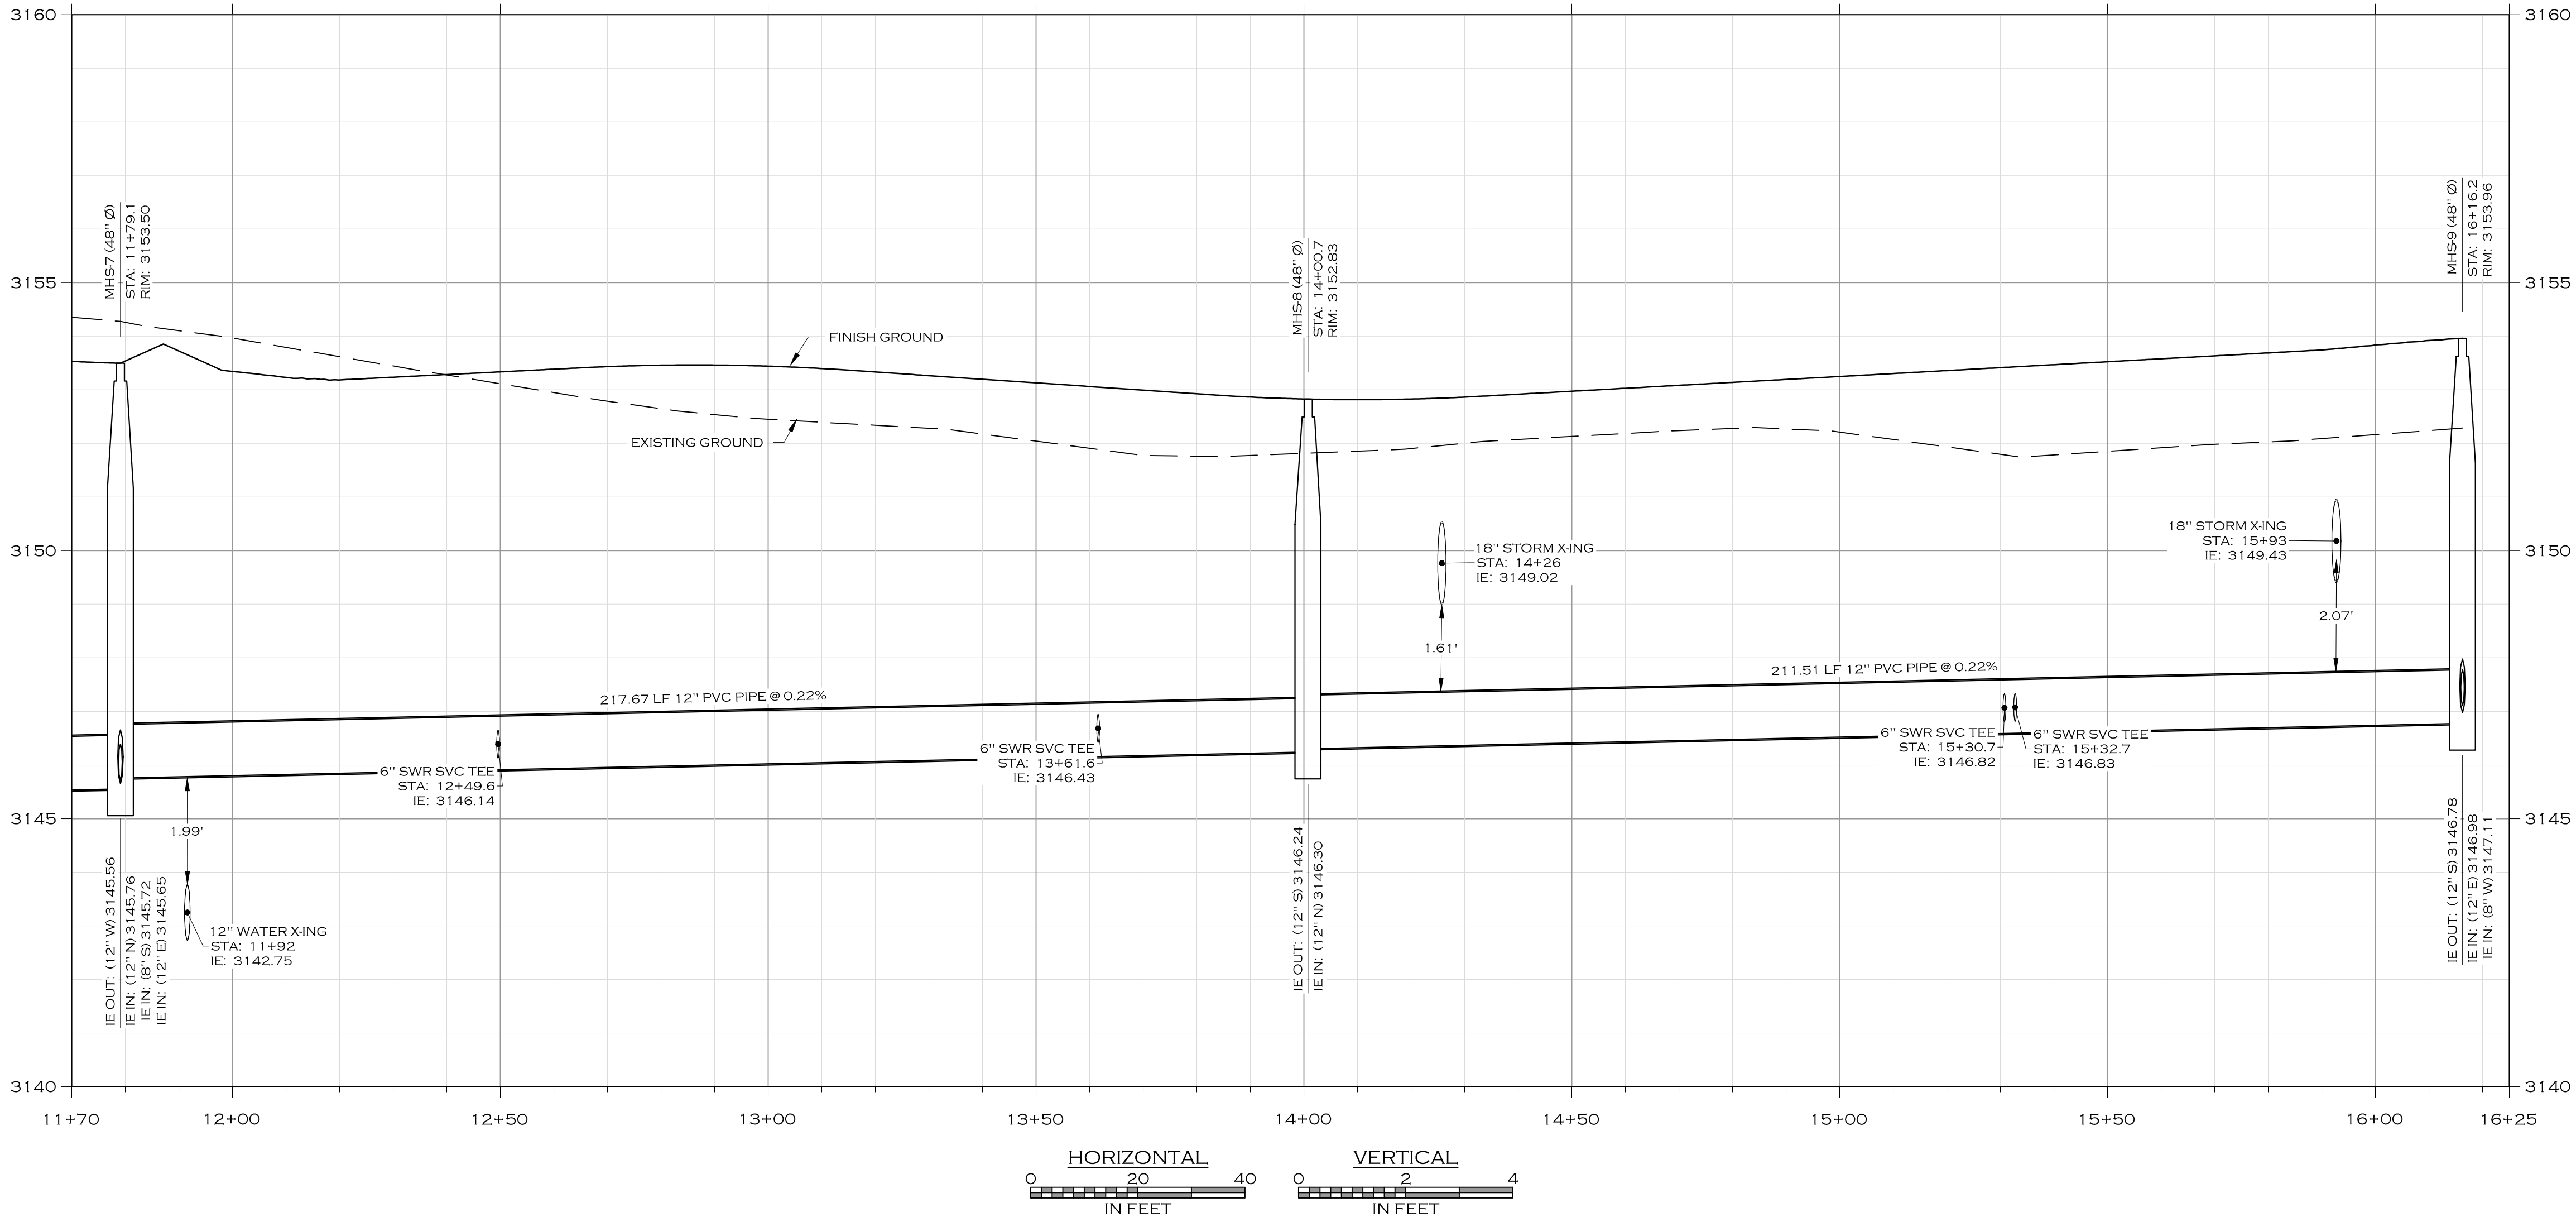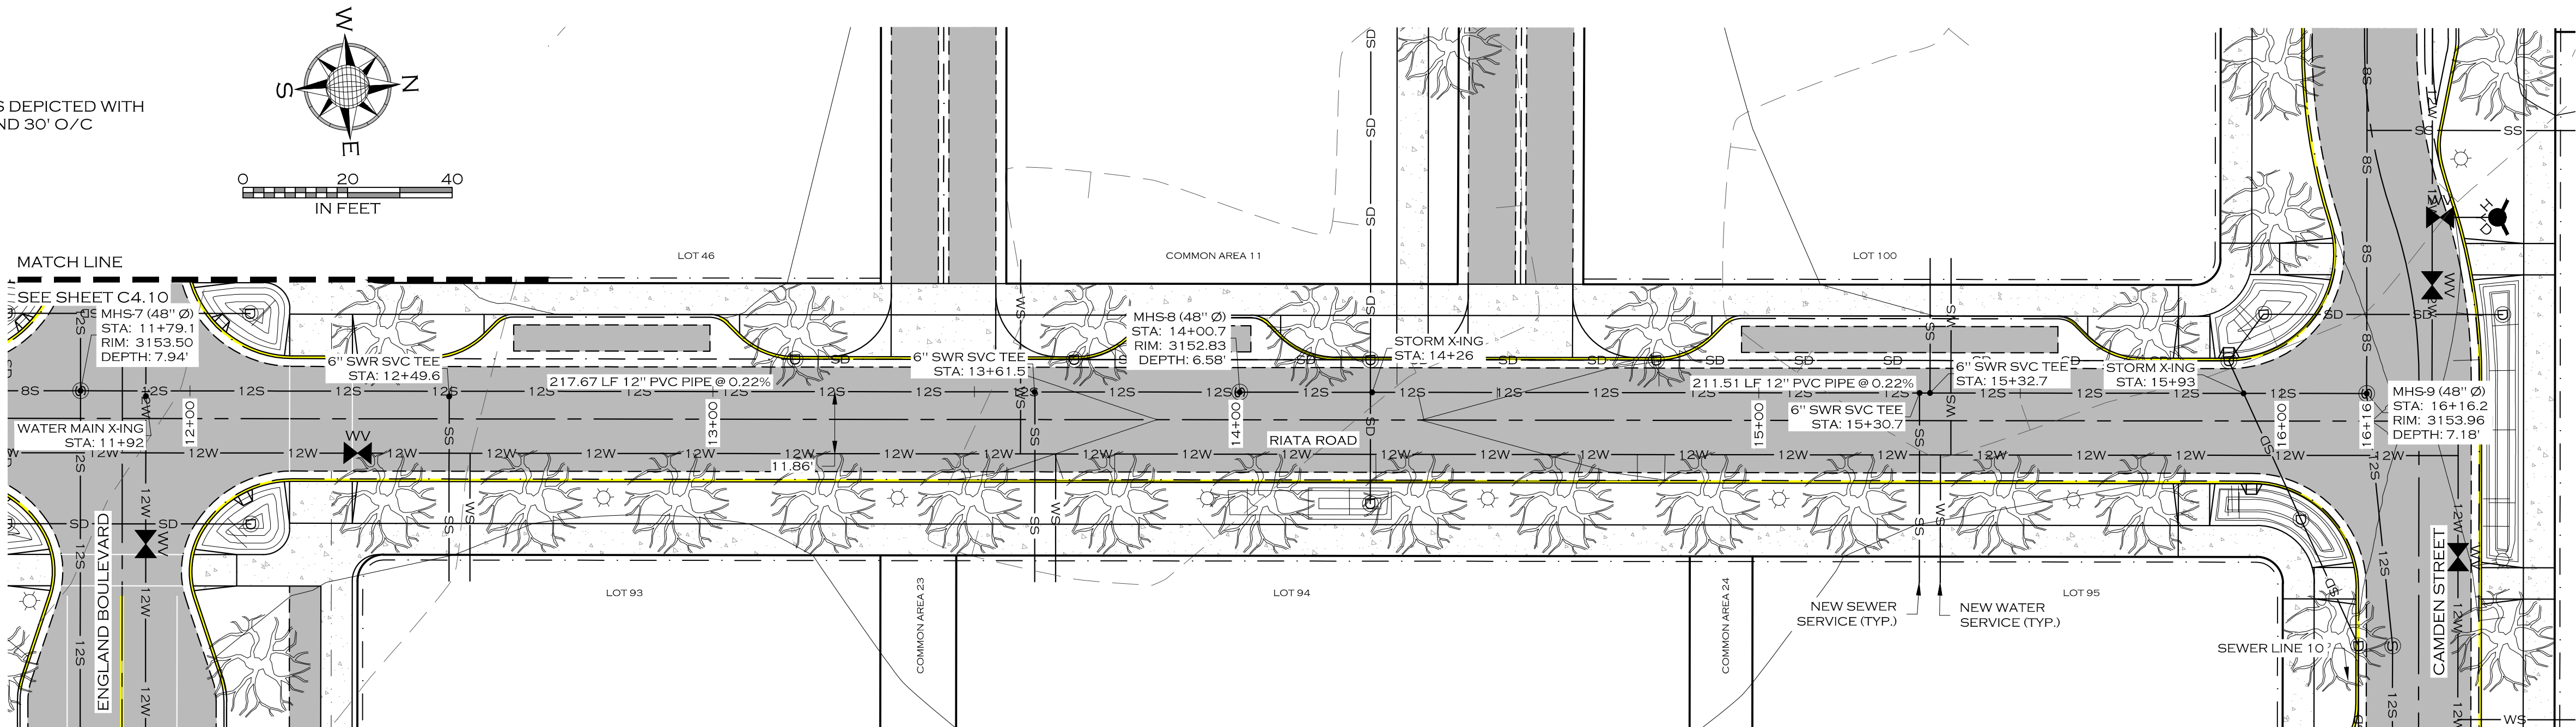


PRELIMINARY PLAT - APRIL 2025

C4.11	
SEWER MAIN 3 PLAN & PROFILE - STA 11+79.6 TO 16+13.3	
MISSOULA	
PAISLEY PARK SUBDIVISION	
MONTANA	
WOITH ENGINEERS & SURVEYORS	
405 3RD STREET NW, SUITE 206 - GREAT FALLS, MT 59404 - 406-761-1955	
3000 CLARY STREET, SUITE 100 - BOZEMAN, MT 59717 - 406-233-5505	
WWW.WOITHENGINEERS.COM	
COPYRIGHT © WOITH ENGINEERING, INC., 2025	
JOB #:	
DRAWN:	
DESIGN:	
QA:	
DATE:	
20-077	
CRH/MOH	
MOH/CRH	
KTS	
4/22/2025	

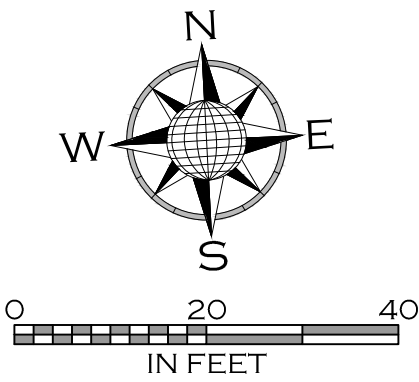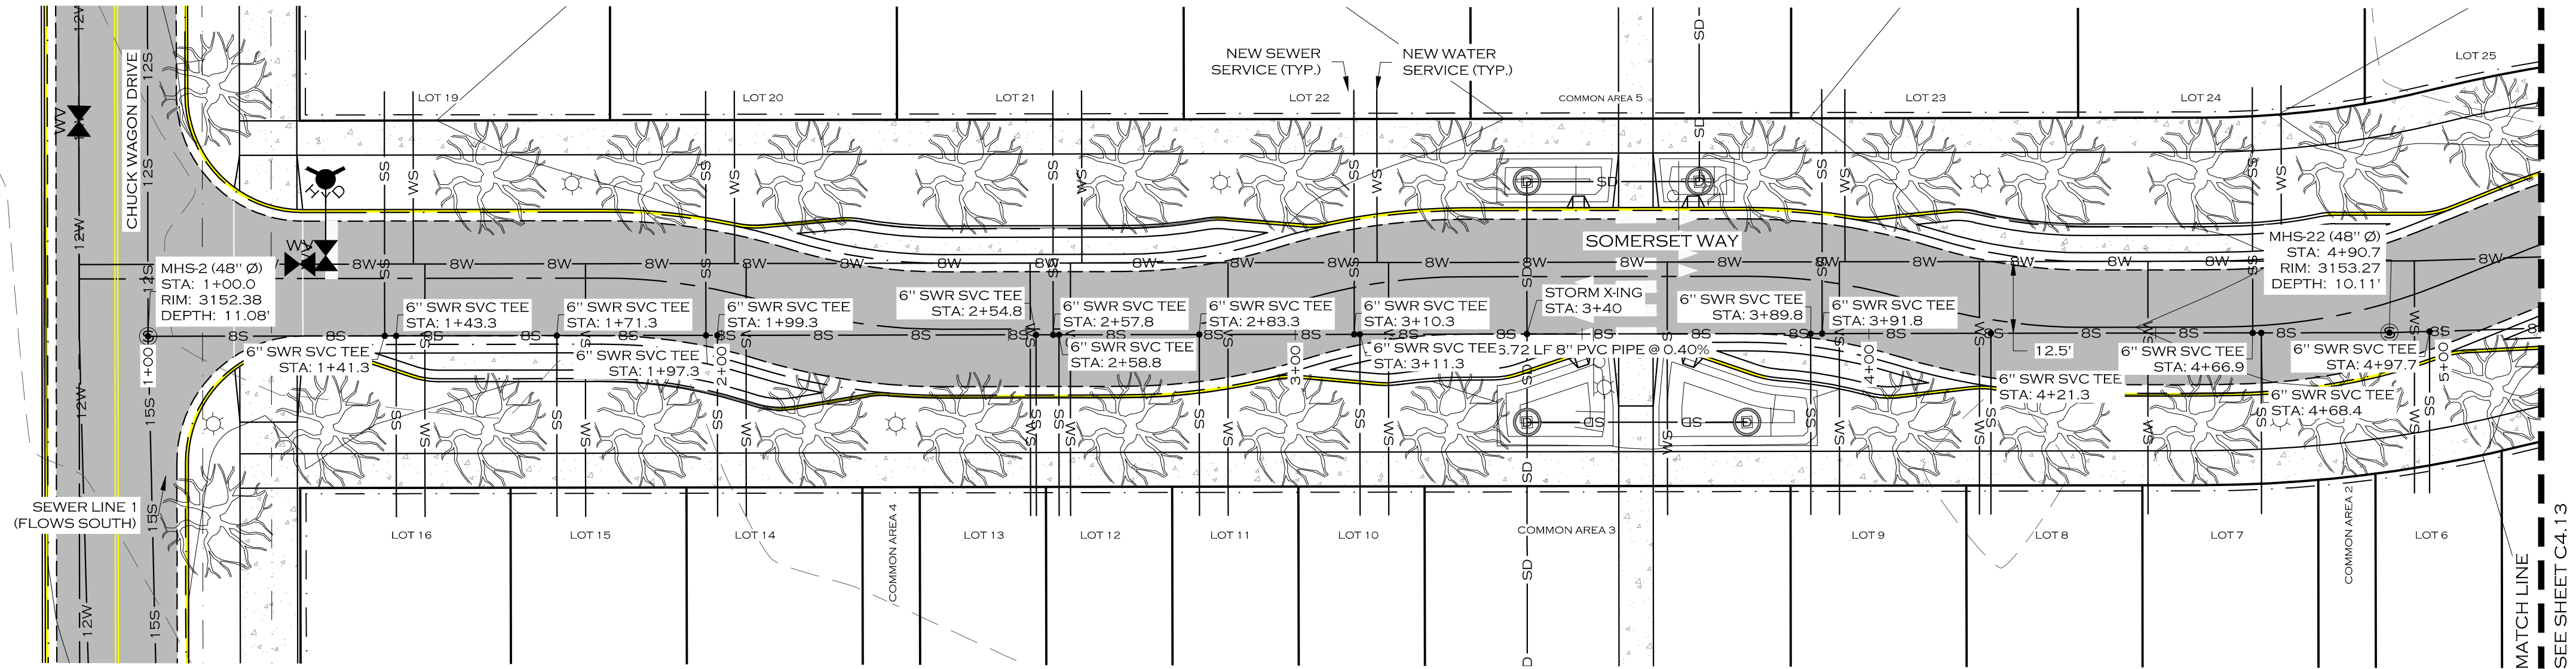



NOTE

1. CLASS II STREET TREES DEPICTED WITH 10' DRIPLINE RADIUS AND 30' O/C AVERAGE SPACING.


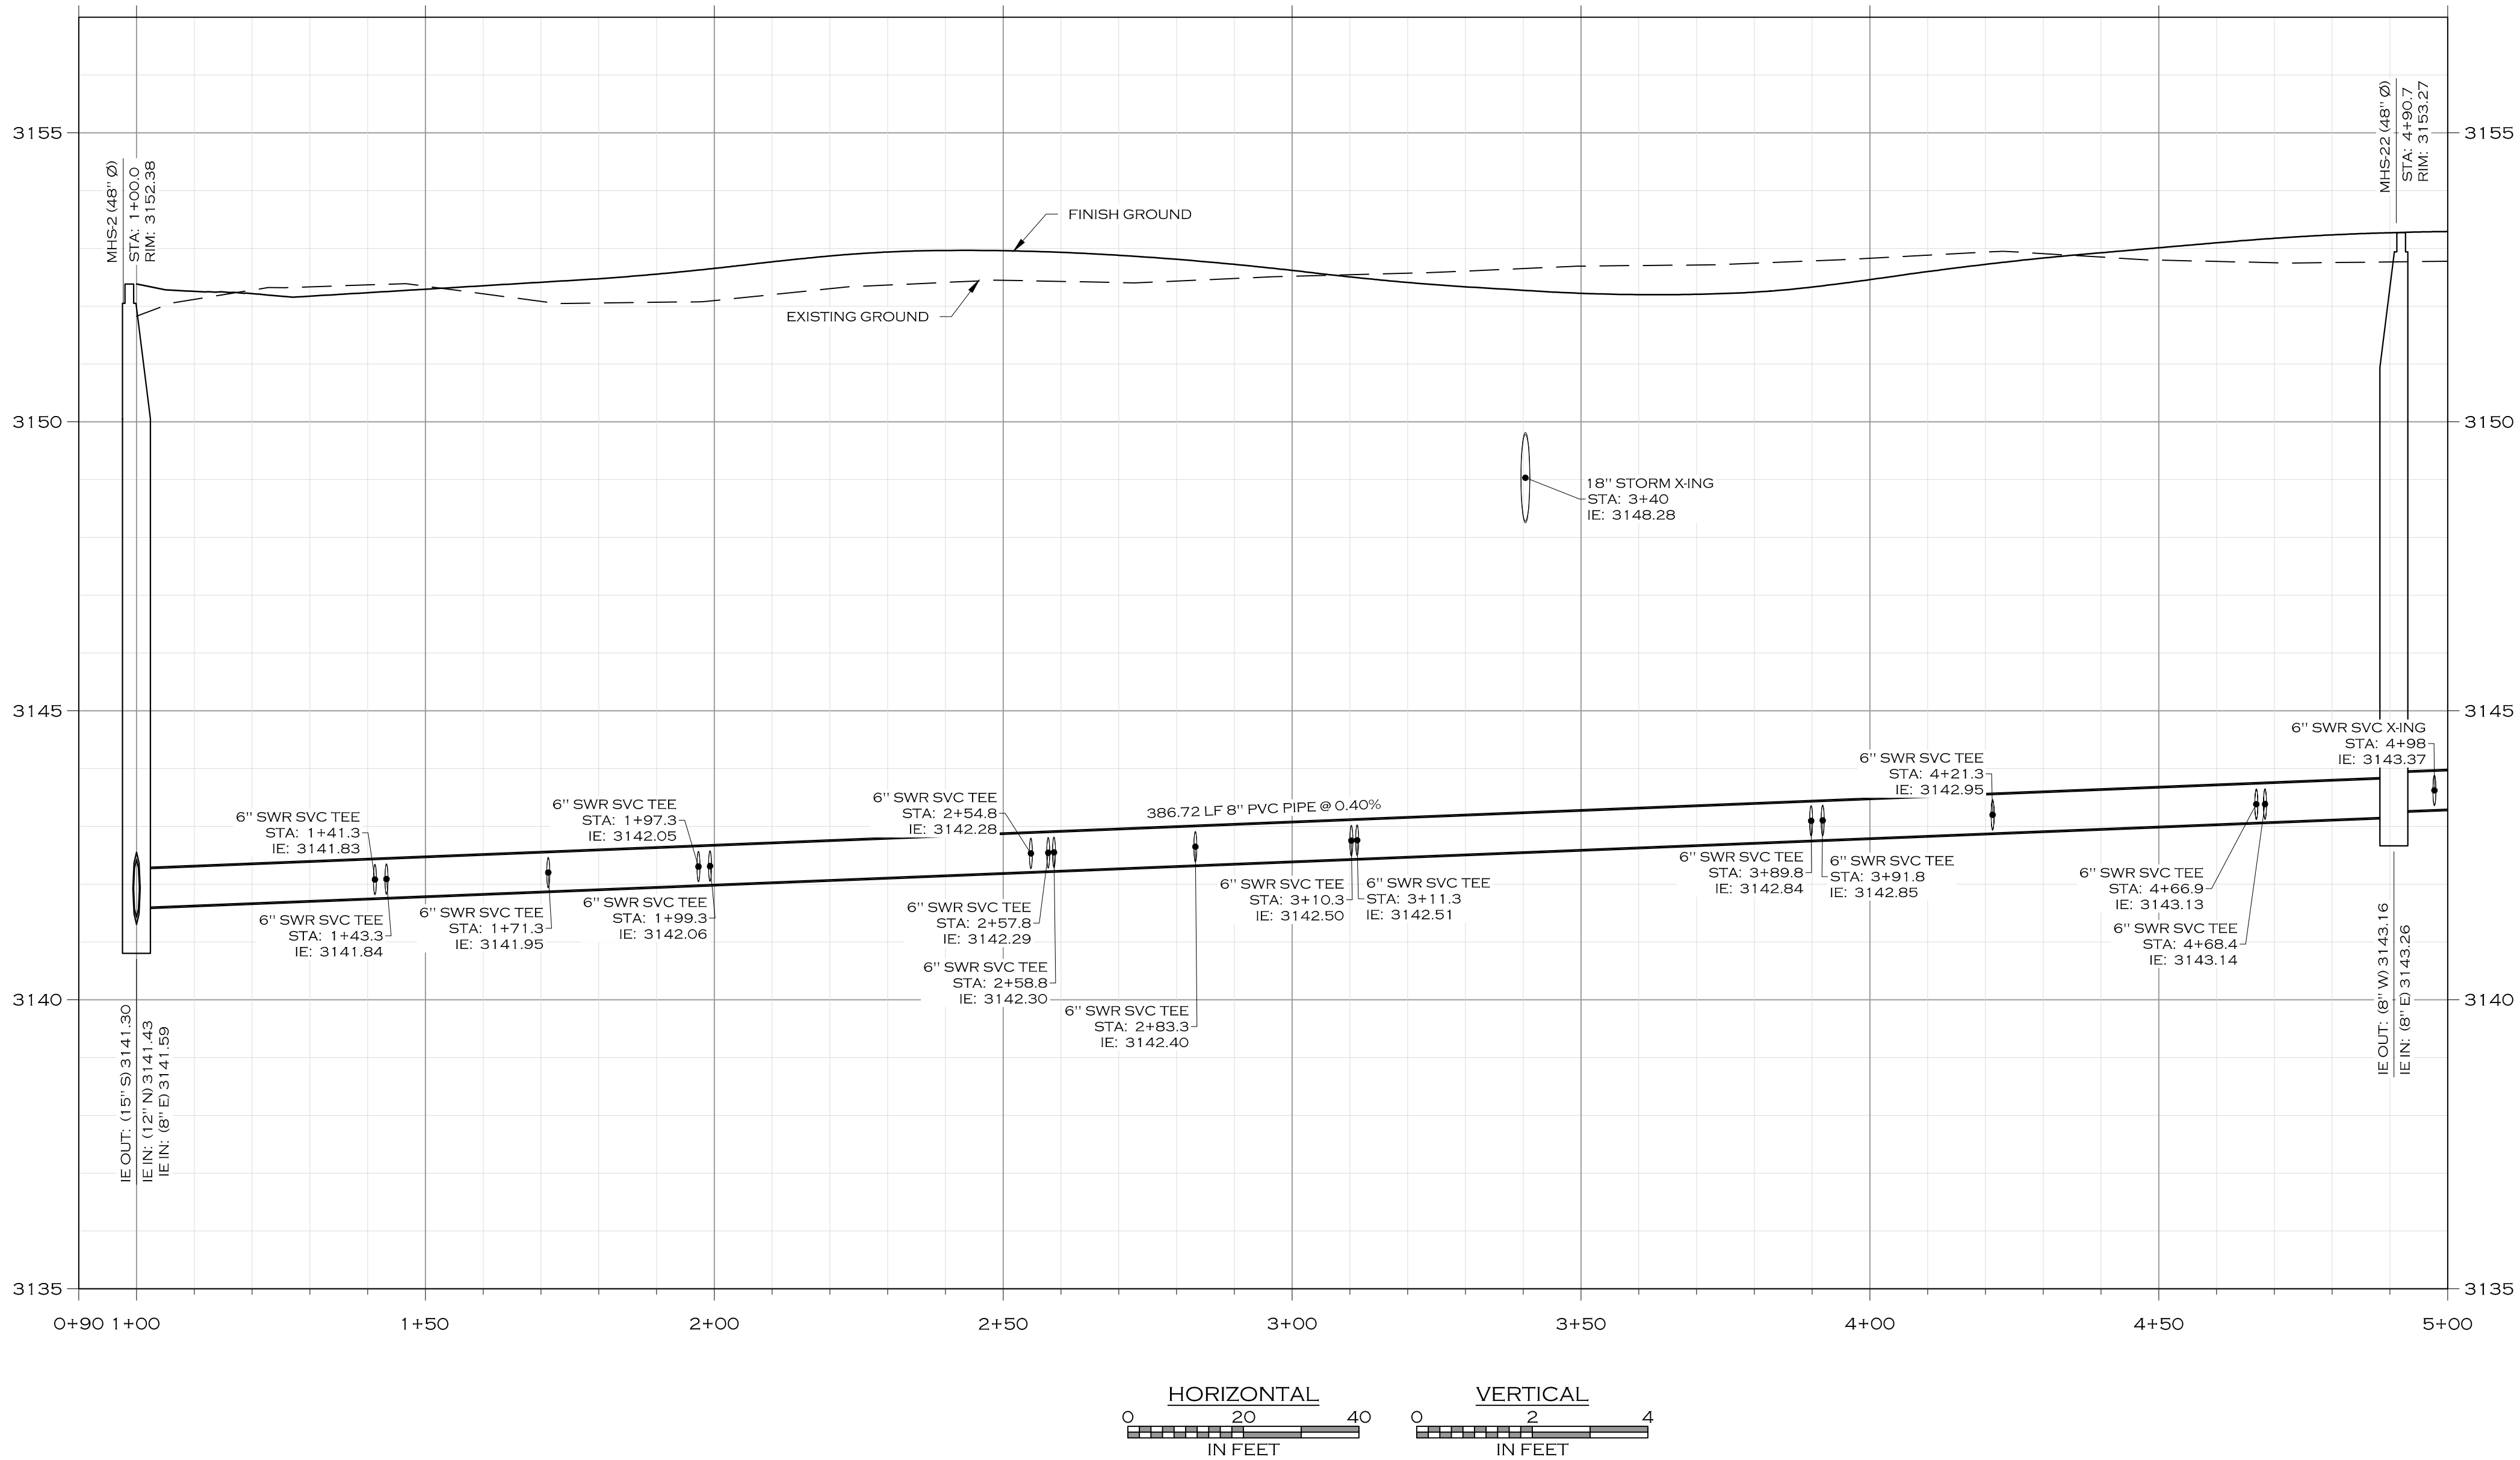


PRELIMINARY PLAT - APRIL 2025

JOB #	20-077	
	DRAWN	CRH/MOH
	DESIGN	MOH/CRH
	QA	KTS
DATE		4/22/2025
DESCRIPTION		
DATE		
#		
WOITH ENGINEERING, INC.		
ENGINEERS & SURVEYORS		
405 3RD STREET NW, SUITE 206 - GREAT FALLS, MT 59404 - 406-761-1955		
3000 CLARY STREET NW, SUITE 100 - MISSOULA, MT 59701 - 406-339-5505		
WWW.WOITHENGINEERING.COM		
COPYRIGHT © WOITH ENGINEERING, INC., 2025		
MISSOULA		MONTANA
PAISLEY PARK SUBDIVISION		
SEWER MAIN 4 PLAN & PROFILE - STA 1+00 TO 4+91.9		
C4.12		

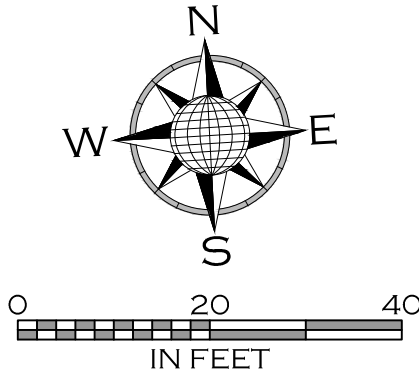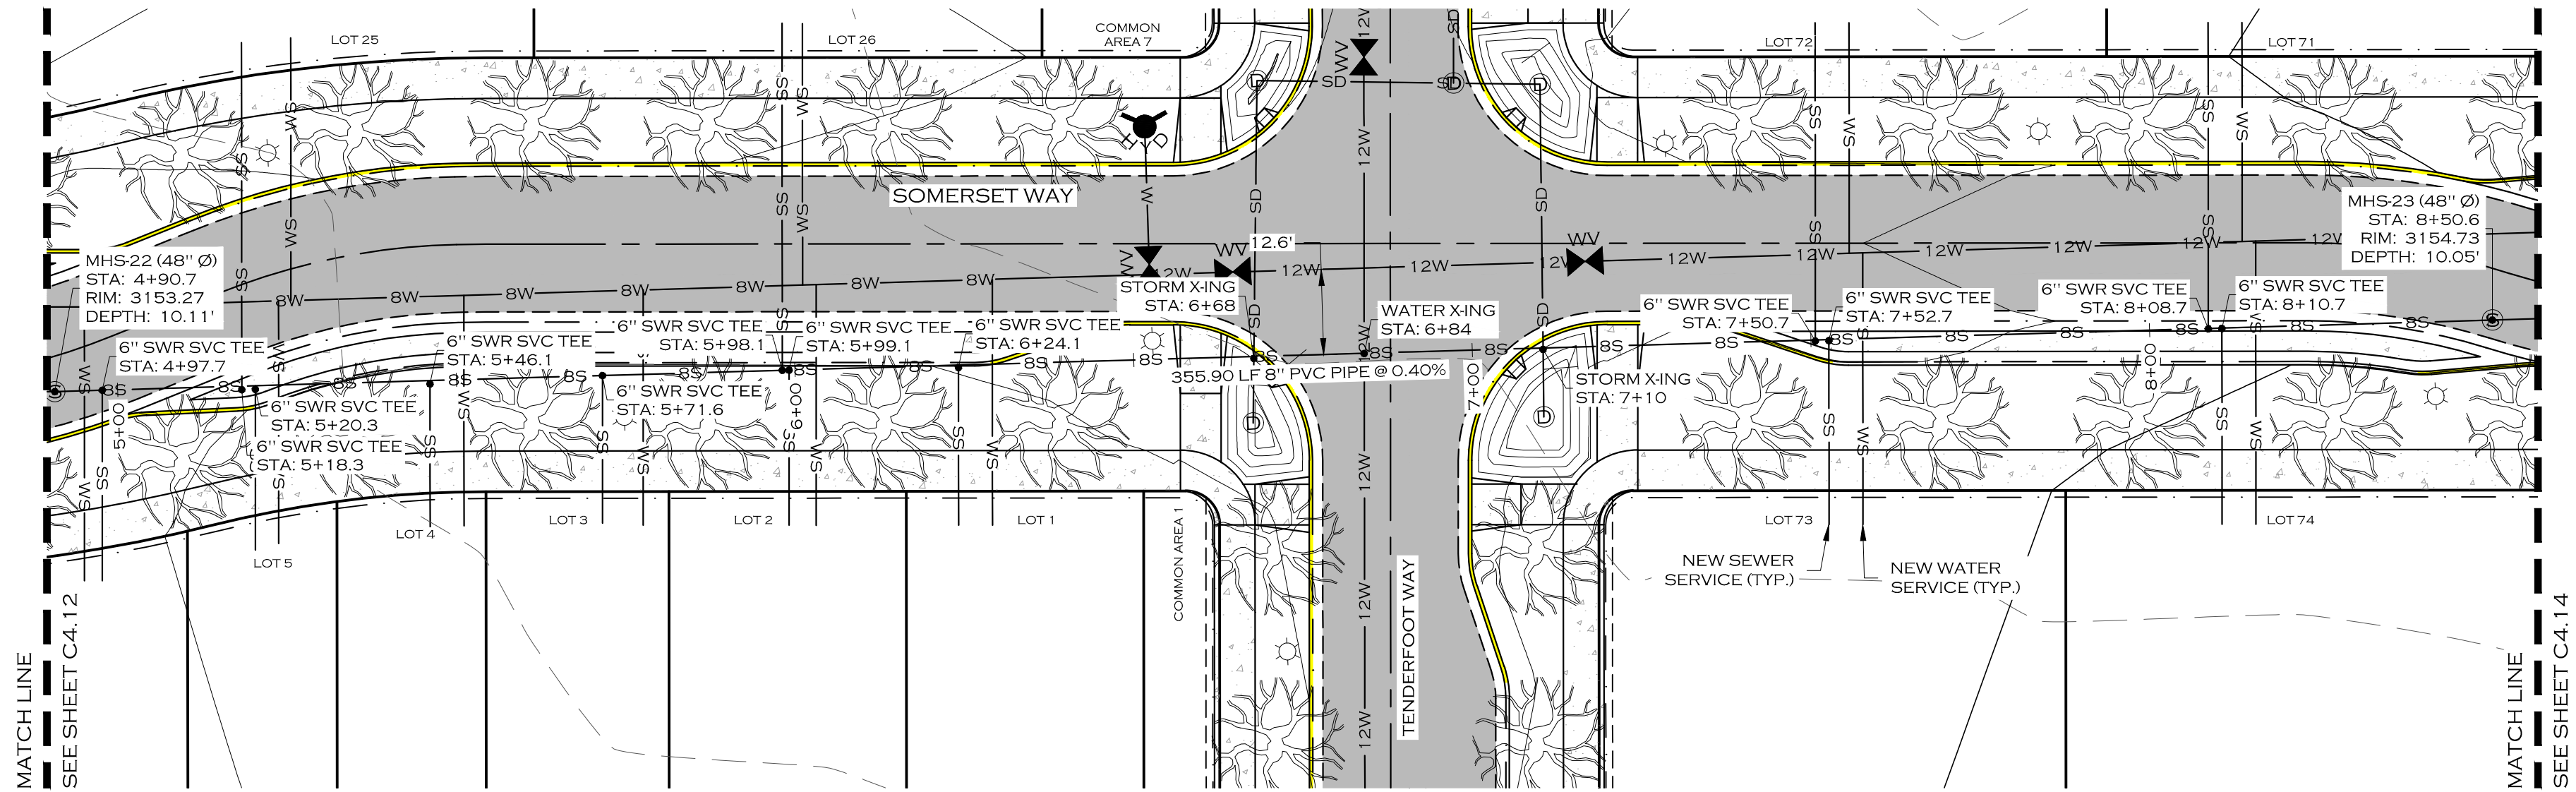



- NOTE**
- CLASS II STREET TREES DEPICTED WITH 10' DRIPLINE RADIUS AND 30' O/C AVERAGE SPACING.

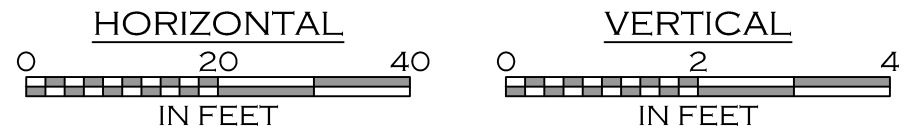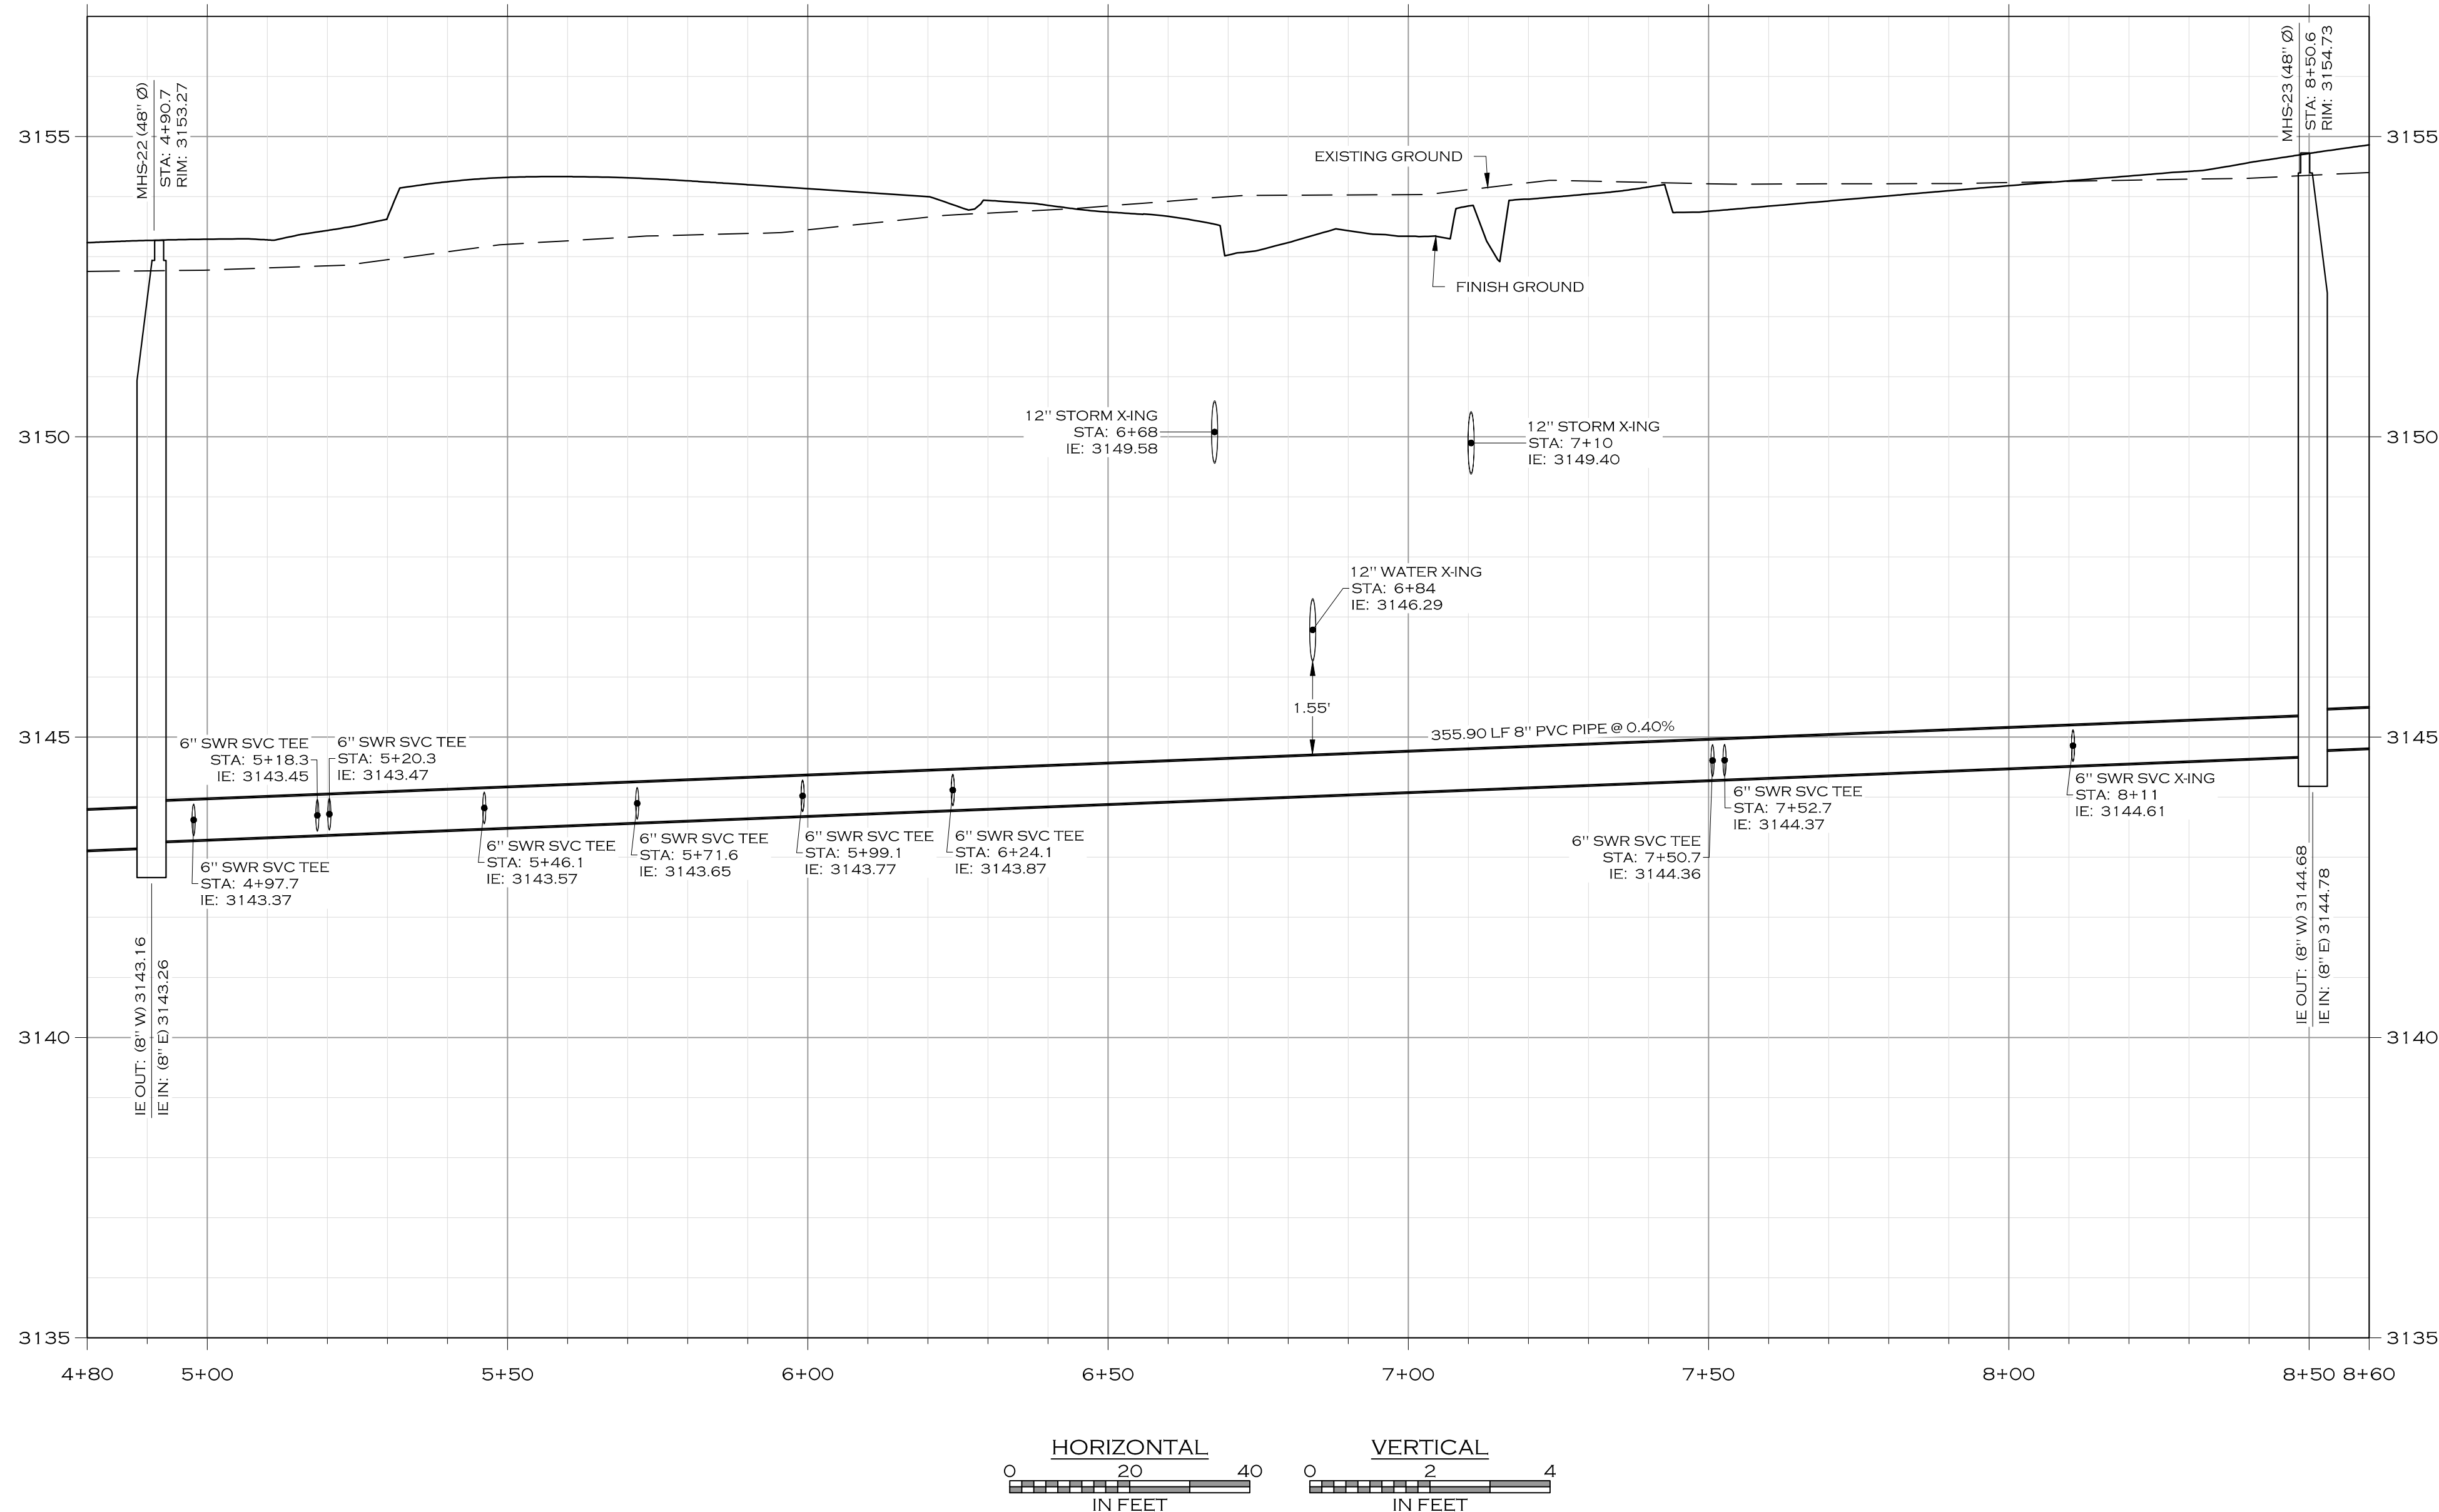


PRELIMINARY PLAT - APRIL 2025

WOITH ENGINEERING, INC. ENGINEERS & SURVEYORS 405 3RD STREET NW, SUITE 206 - GREAT FALLS, MT 59404 - 406-761-1955 3000 CLARY STREET NW, SUITE 200 - MISSOULA, MT 59806 - 406-233-5505 WWW.WOITHENGINE.COM		MISSOULA PAISLEY PARK SUBDIVISION MONTANA	SEWER MAIN 4 PLAN & PROFILE - STA 4+91.9 TO 8+47.6
JOB #: DRAWN: DESIGN: QA: DATE:	20-077 CRH/MOH MOH/CRH KTS 4/22/2025	DATE:	DESCRIPTION:

C4.13

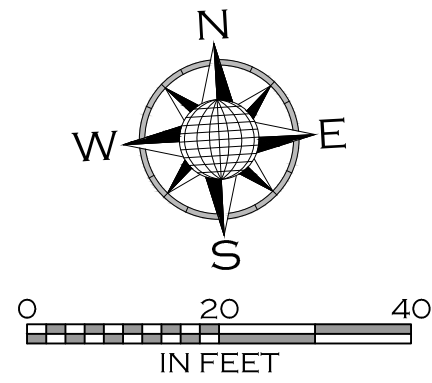
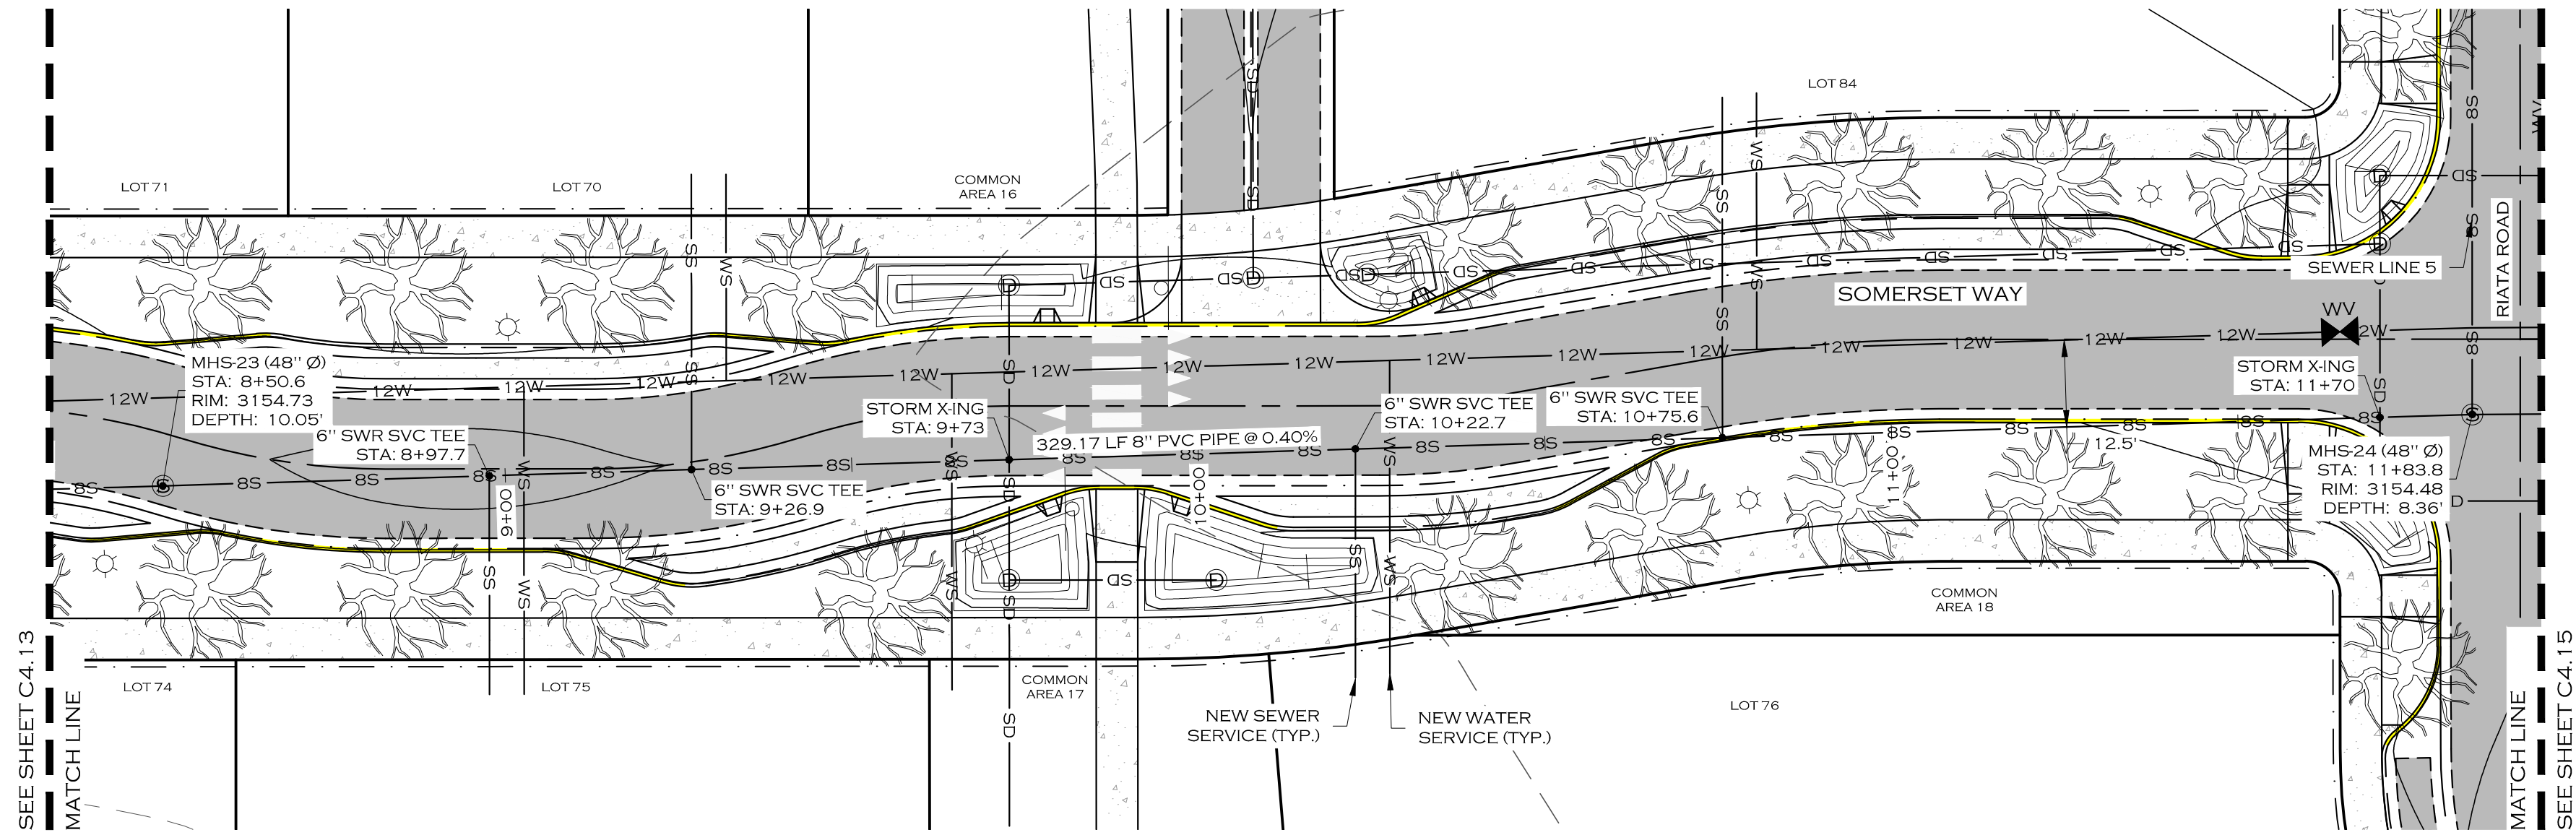


- NOTE
1. CLASS II STREET TREES DEPICTED WITH 10' DRIPLINE RADIUS AND 30' O/C AVERAGE SPACING.

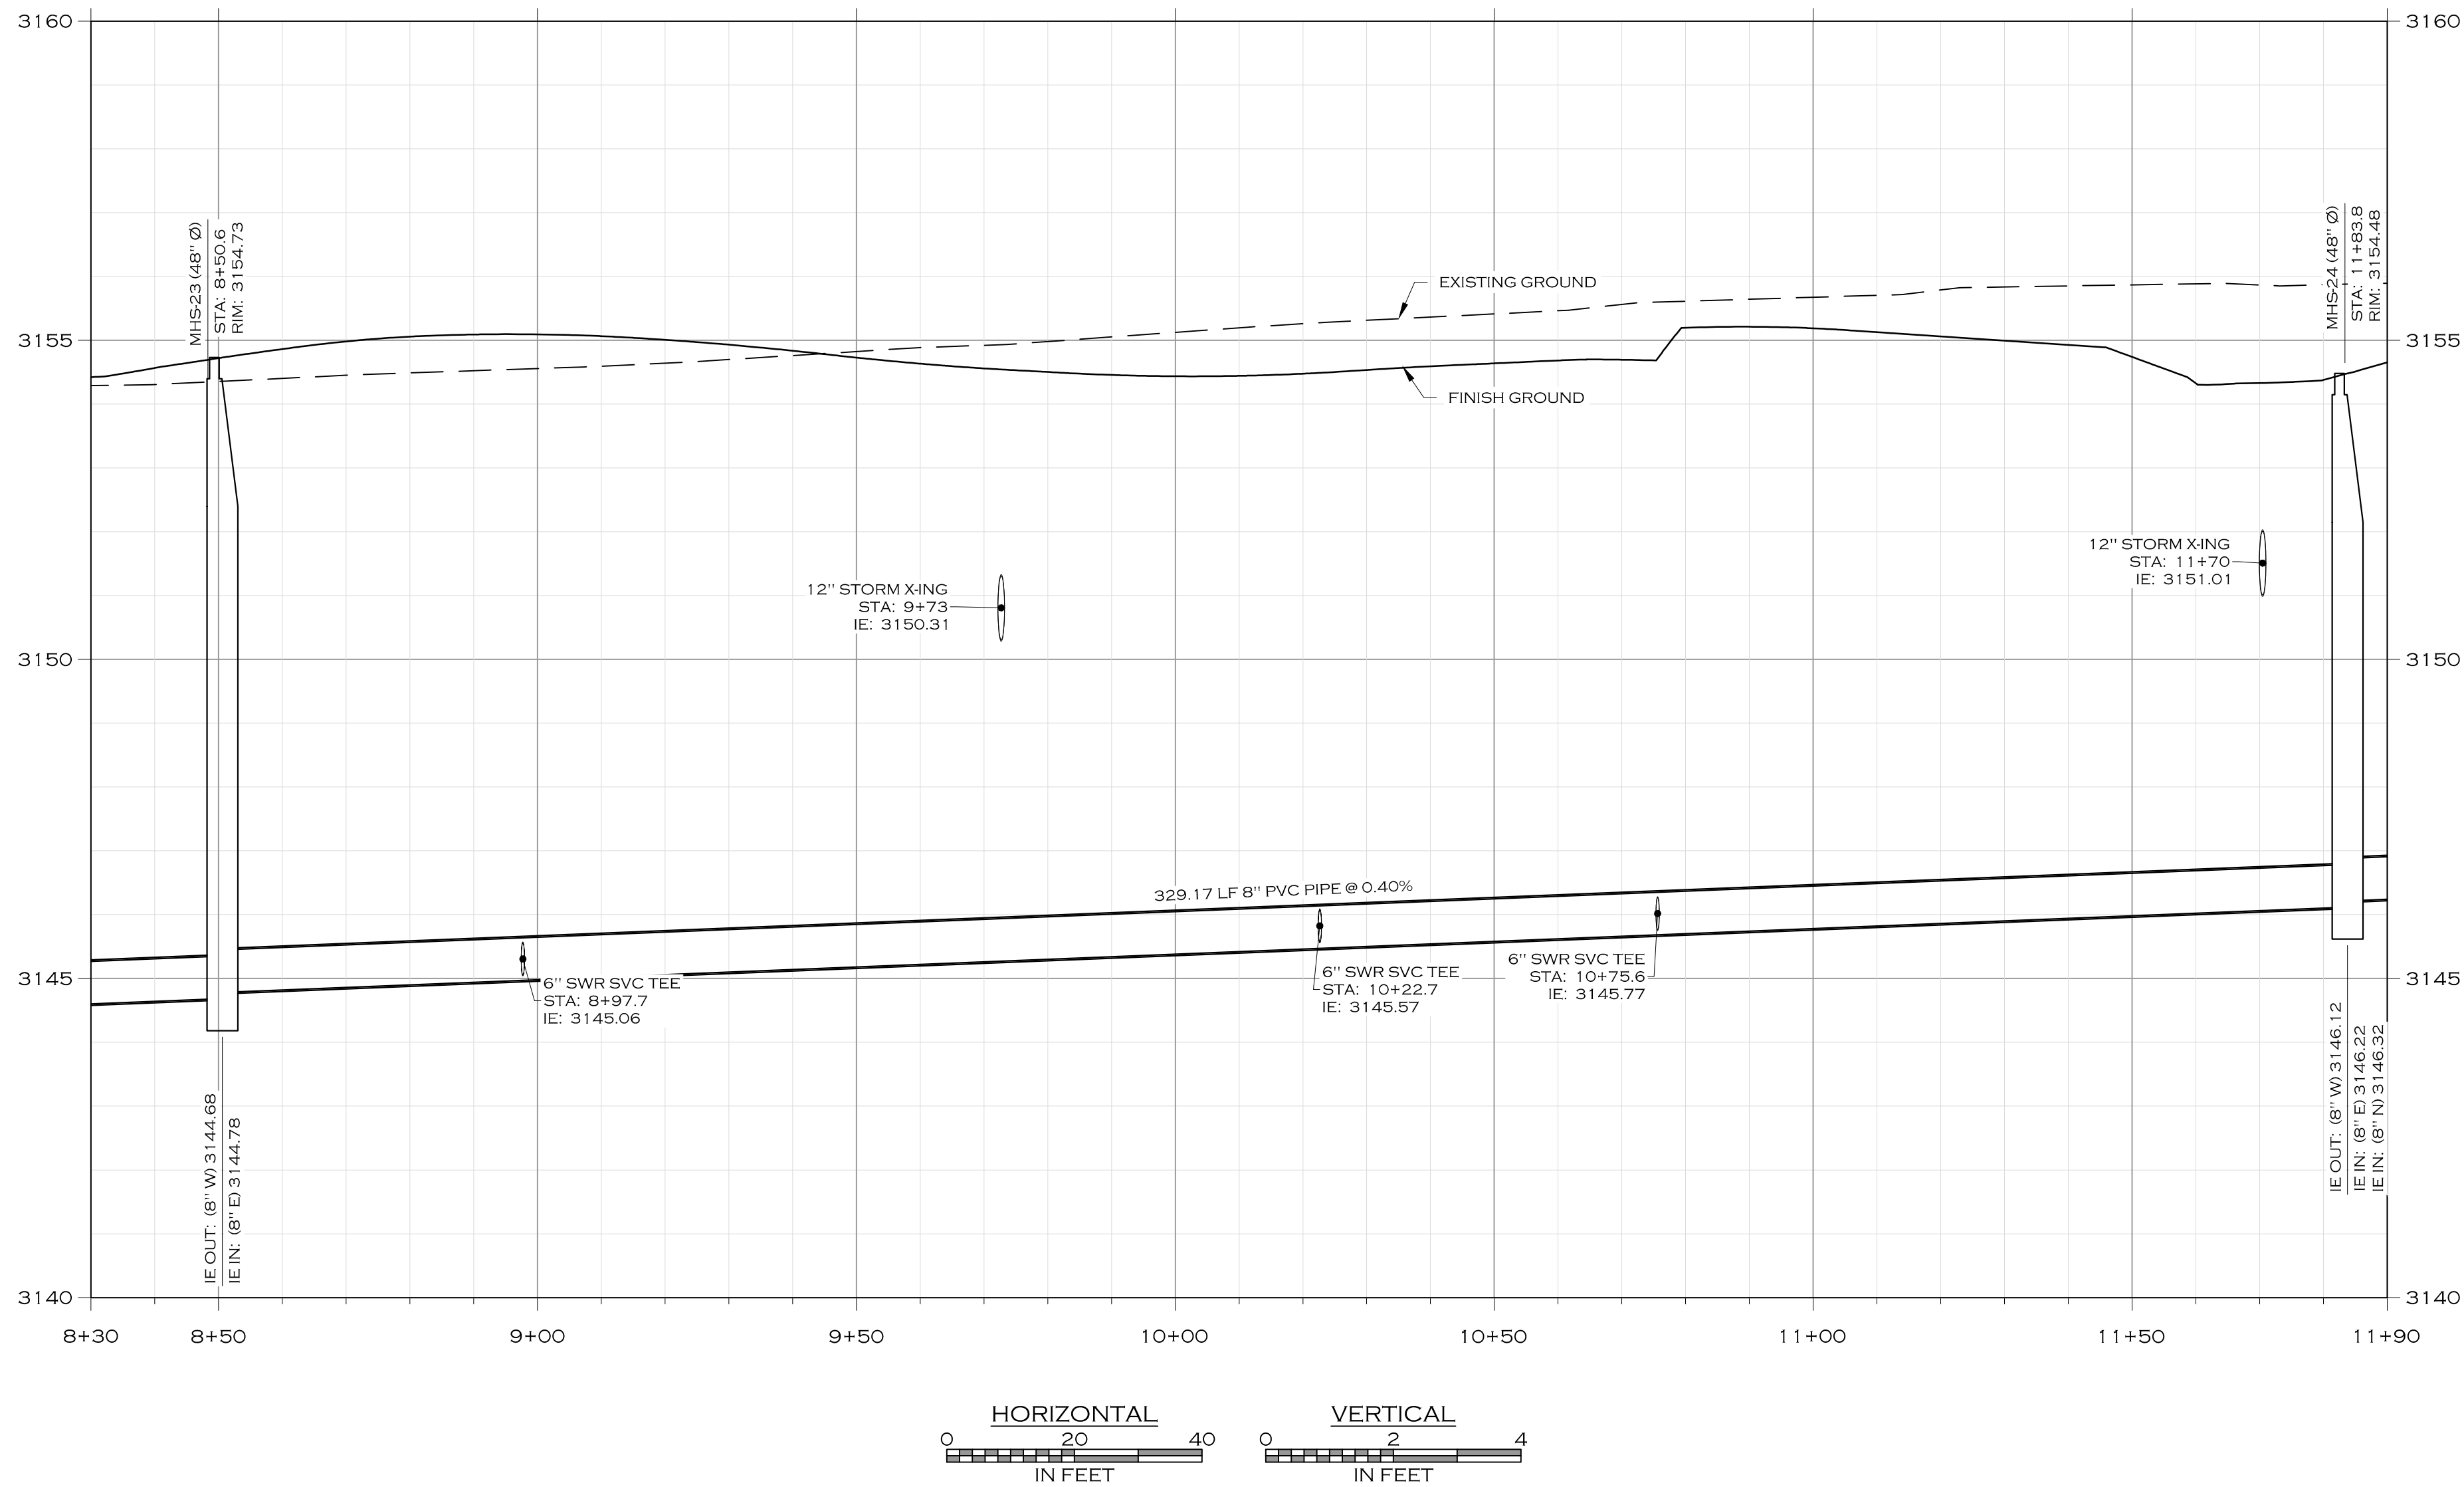

PRELIMINARY PLAT - APRIL 2025

C4.14	
SEWER MAIN 4 PLAN & PROFILE - STA 8+47.6 TO 11+80.8	
MISSOULA	
PAISLEY PARK SUBDIVISION	
MONTANA	
WOITH ENGINEERING, INC. ENGINEERS & SURVEYORS 405 3RD STREET NW, SUITE 206 - GREAT FALLS, MT 59404 - 406-761-1995 3000 CLARY STREET - SUITE 100 - MISSOULA, MT 59806 - 406-233-5505 WWW.WOITHENG.COM	
JOB #:	20-077
DRAWN:	CRH/MOH
DESIGN:	MOH/CRH
QA:	KTS
DATE:	4/22/2025
DESCRIPTION	DATE



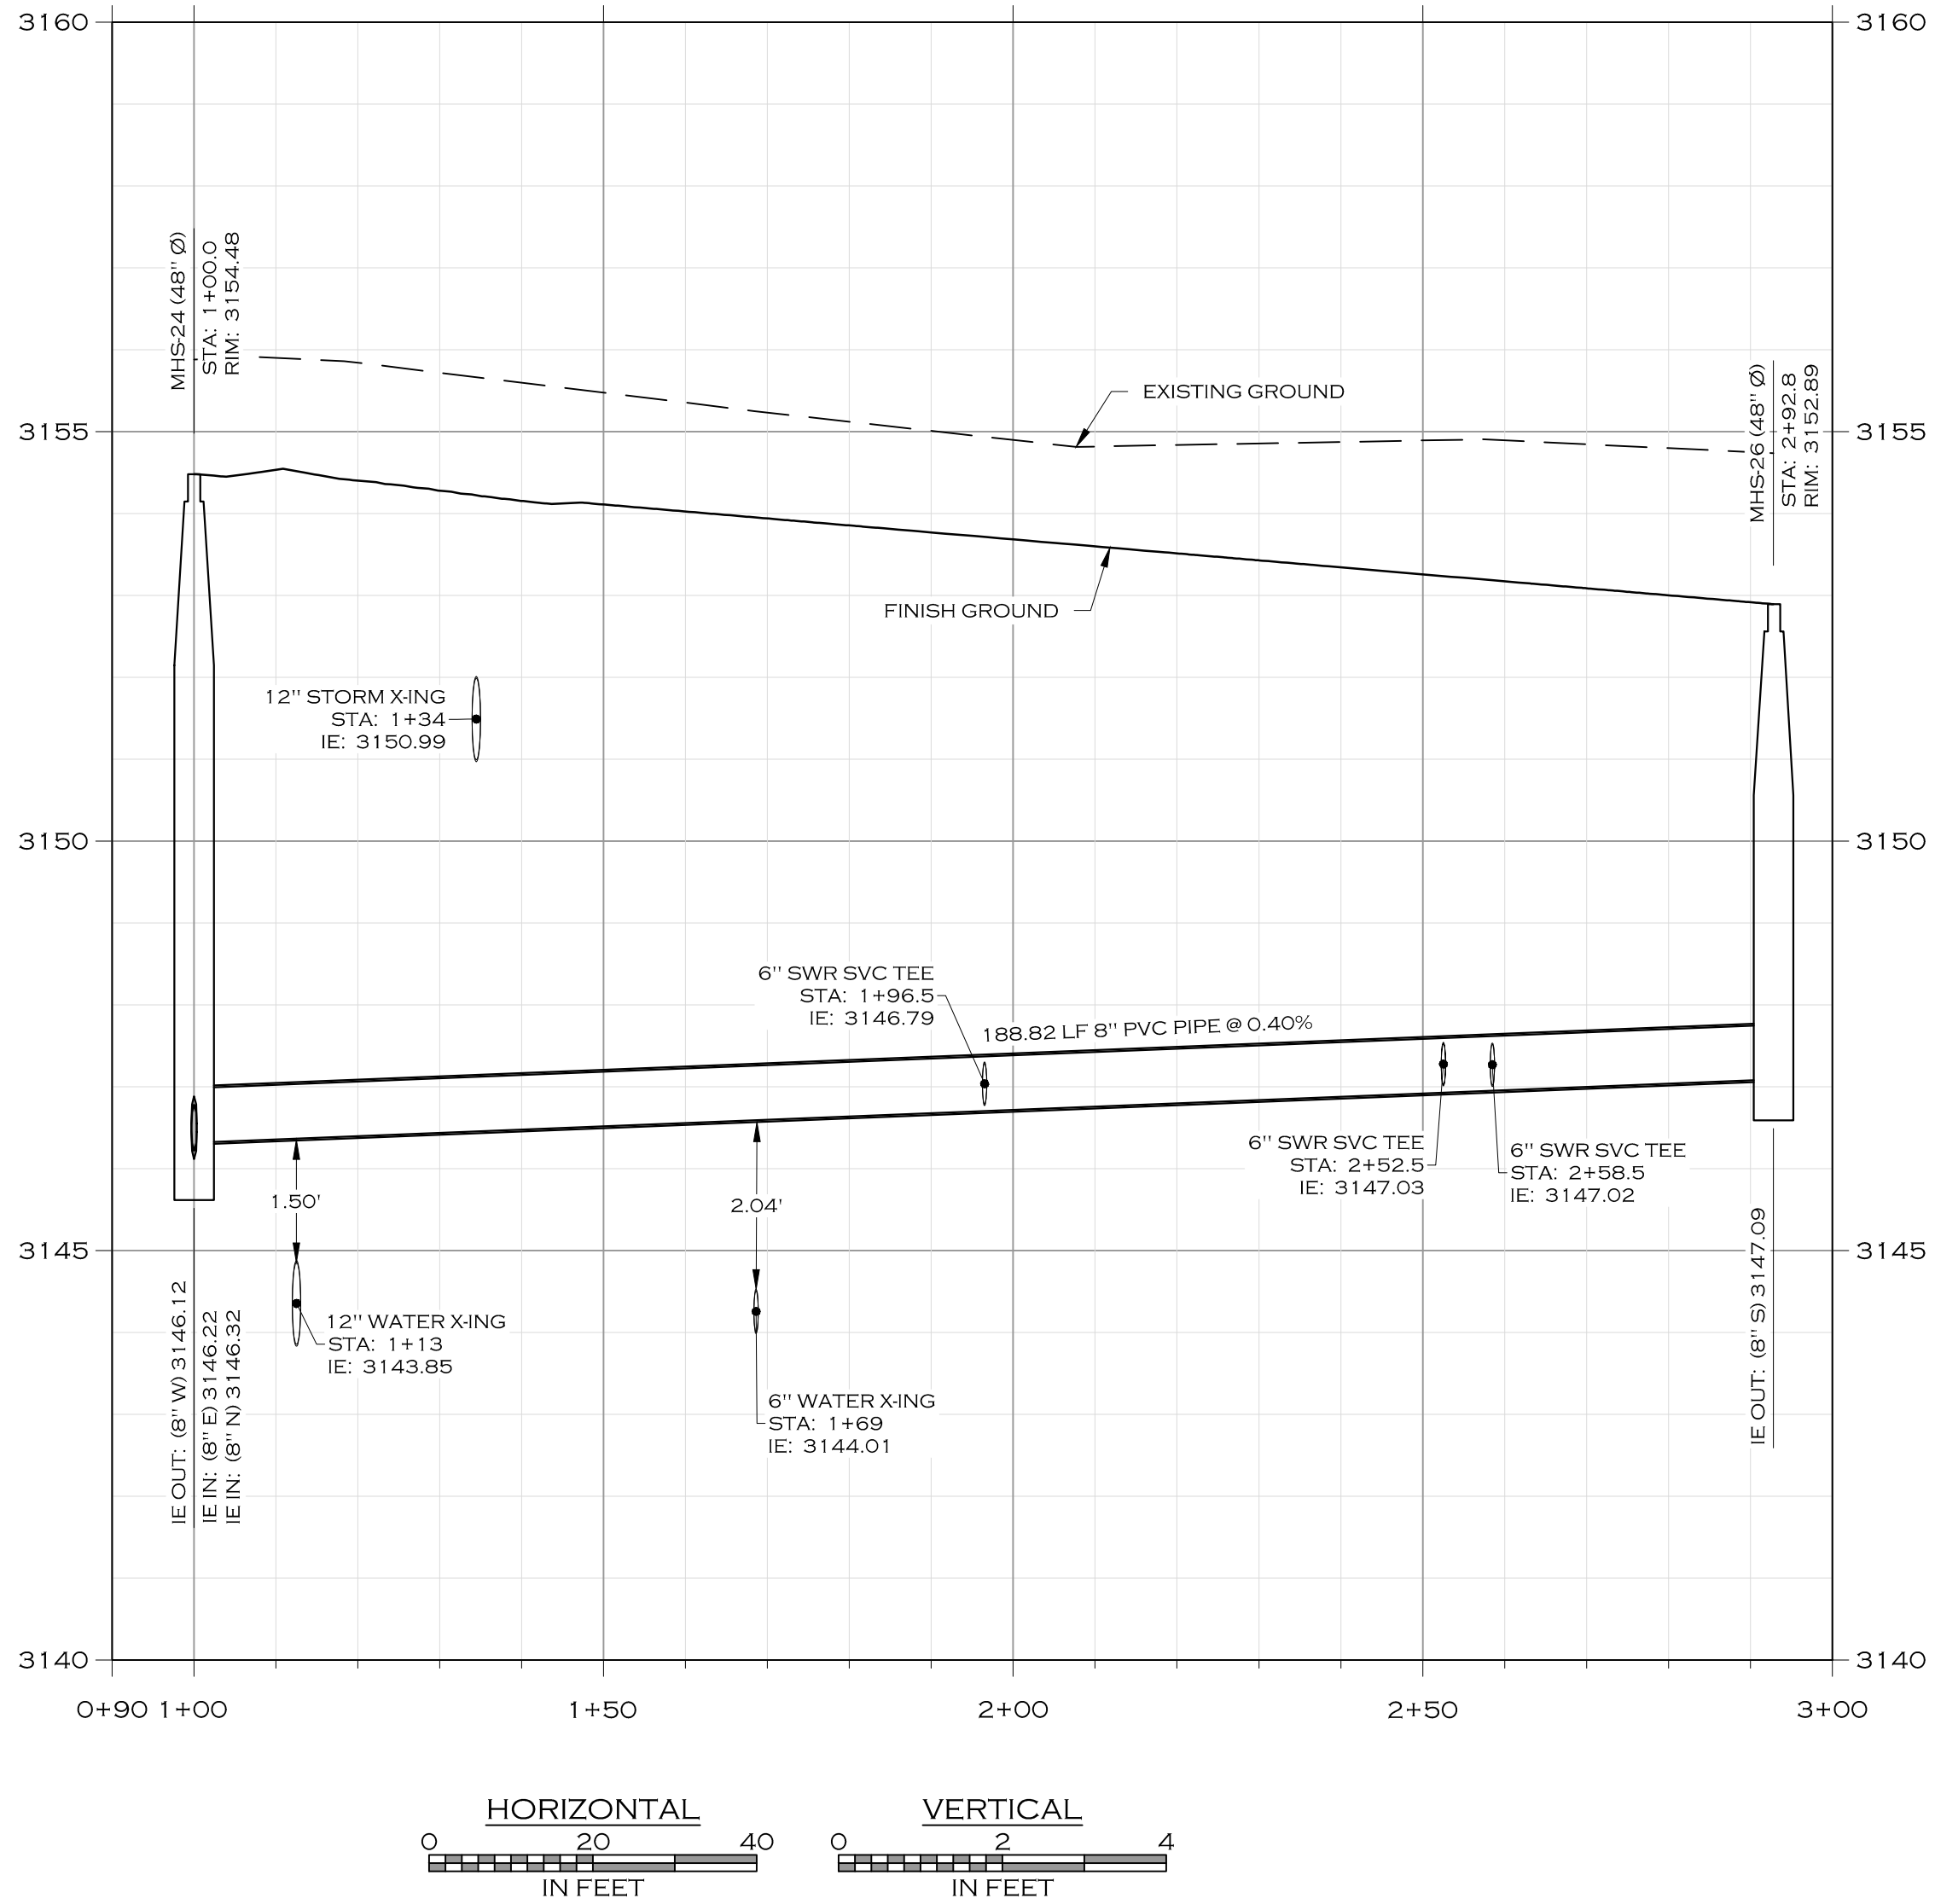
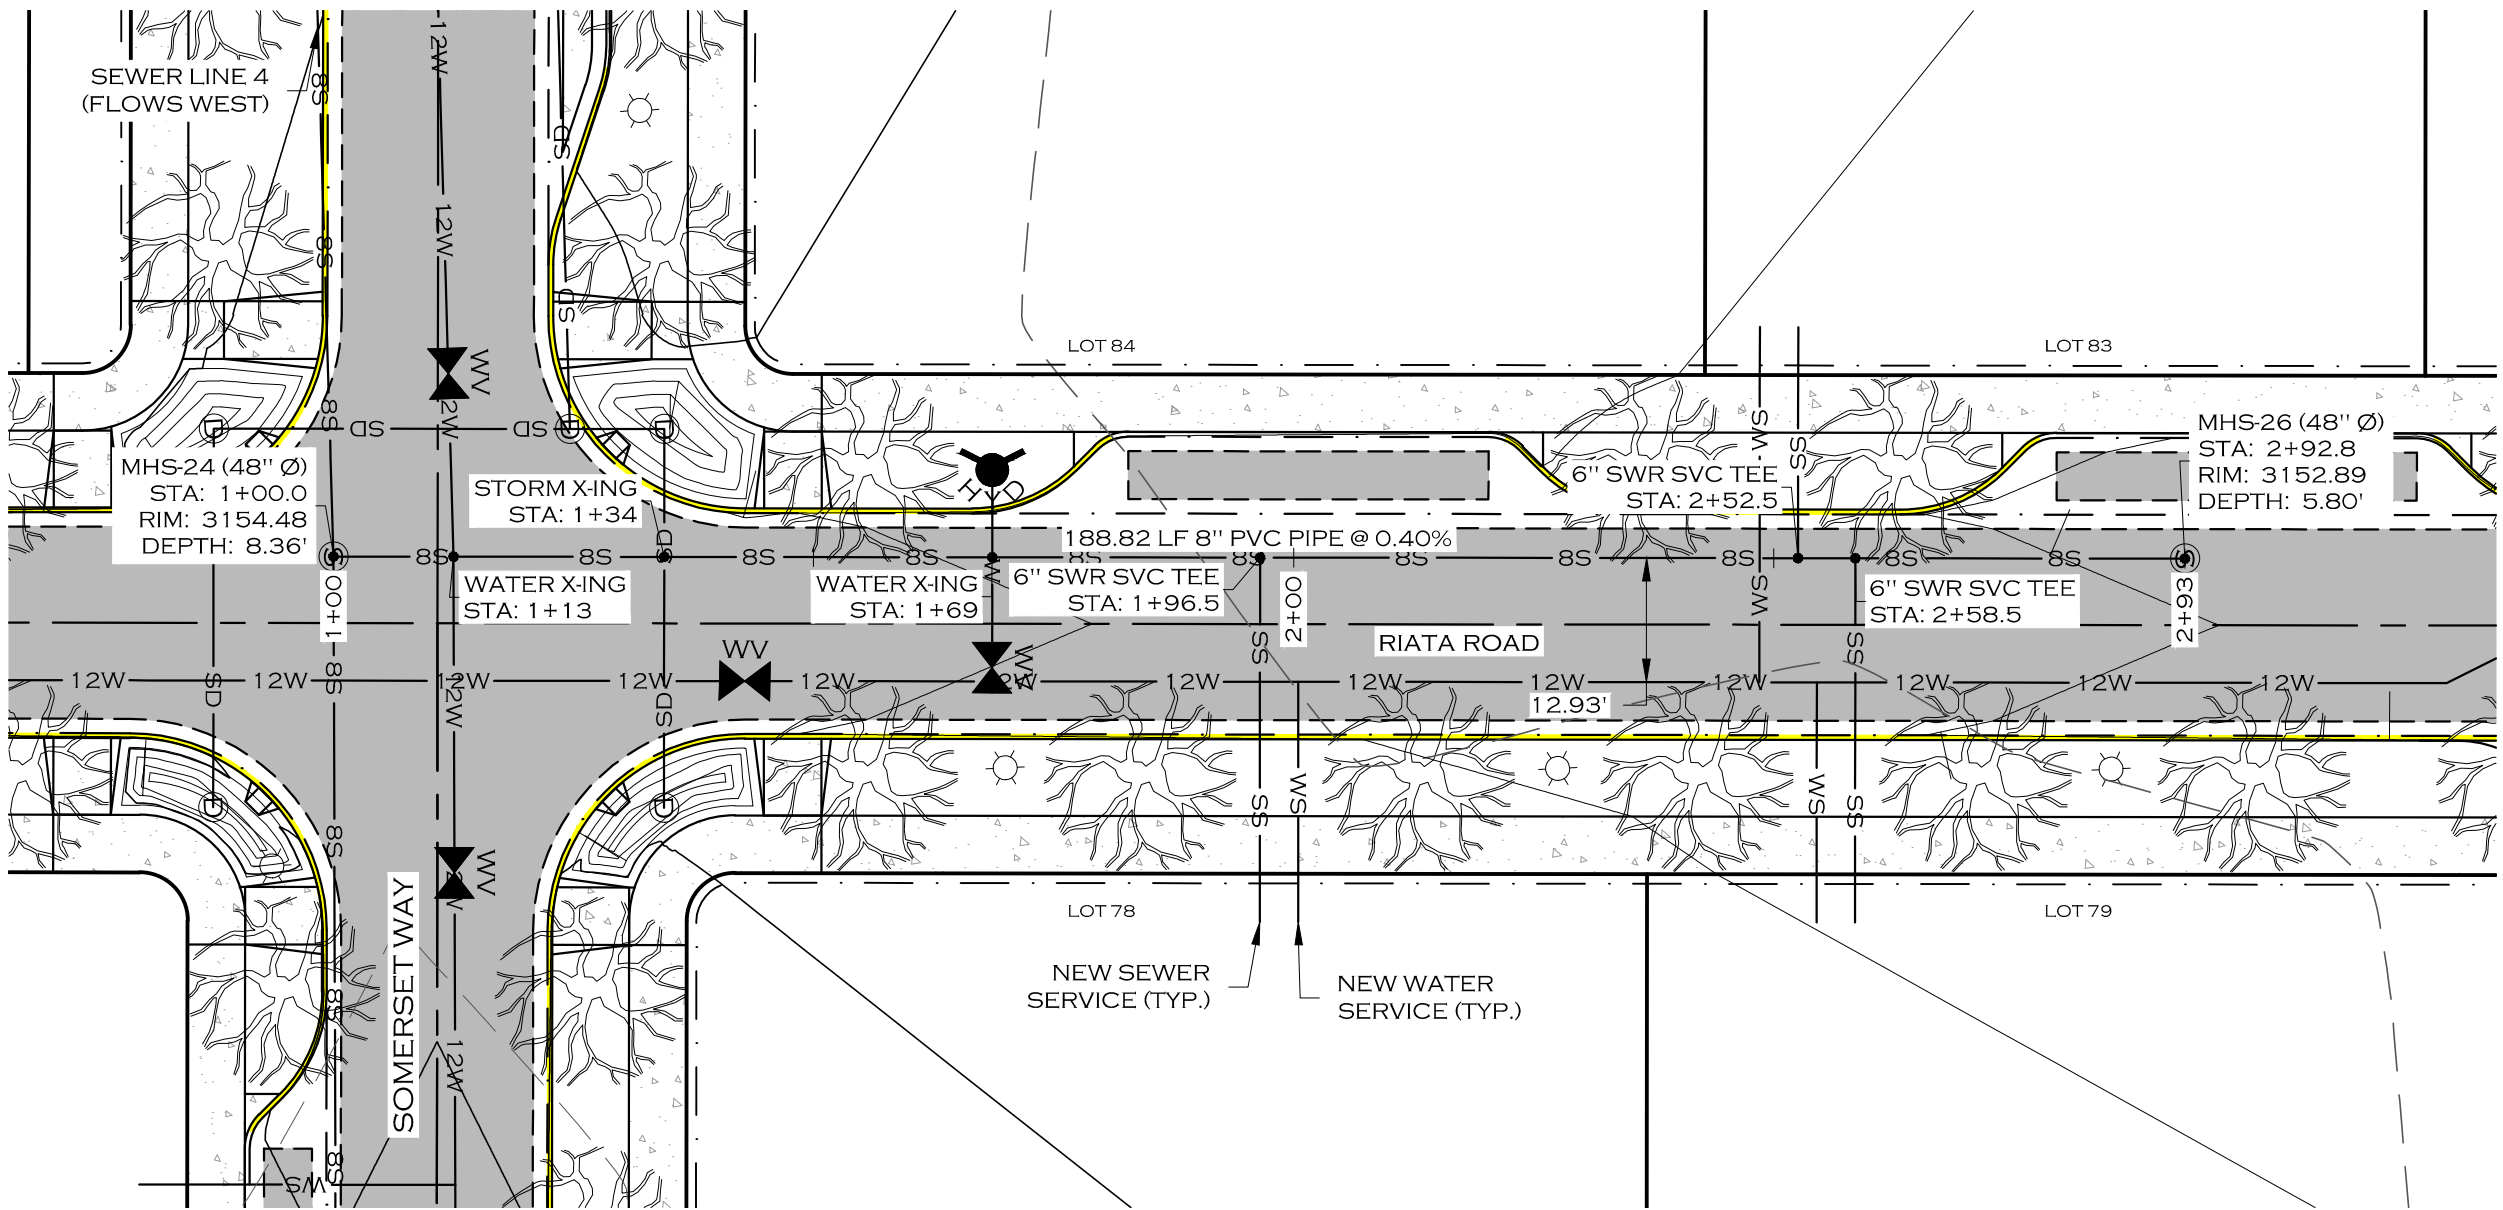


PRELIMINARY PLAT - APRIL 2025

C4.16		PAISLEY PARK SUBDIVISION		MISSOULA		MONTANA	
SEWER MAIN 5 PLAN & PROFILE		ENGINEERS & SURVEYORS		WOITH ENGINEERING, INC.		DATE	
3000 CLARY STREET NW, SUITE 206 • GREAT FALLS, MT 59404 • 406-761-1955		3000 CLARY STREET NW, SUITE 206 • GREAT FALLS, MT 59404 • 406-761-1955		3000 CLARY STREET NW, SUITE 206 • GREAT FALLS, MT 59404 • 406-761-1955		JOB #	
WWW.WOITHENG.COM		WWW.WOITHENG.COM		WWW.WOITHENG.COM		DRAWN: CRH/MOH	
COPYRIGHT © WOITH ENGINEERING, INC., 2025		COPYRIGHT © WOITH ENGINEERING, INC., 2025		COPYRIGHT © WOITH ENGINEERING, INC., 2025		DESIGN: MOH/CRH	
						QA: KTS	
						DATE: 4/22/2025	

NOTE



1. CLASS II STREET TREES DEPICTED WITH 10' DRIPLINE RADIUS AND 30' O/C AVERAGE SPACING.

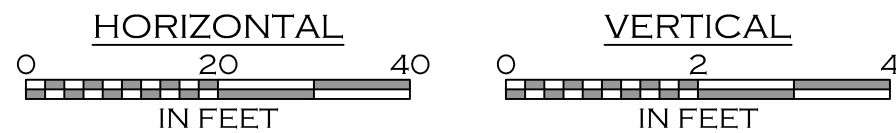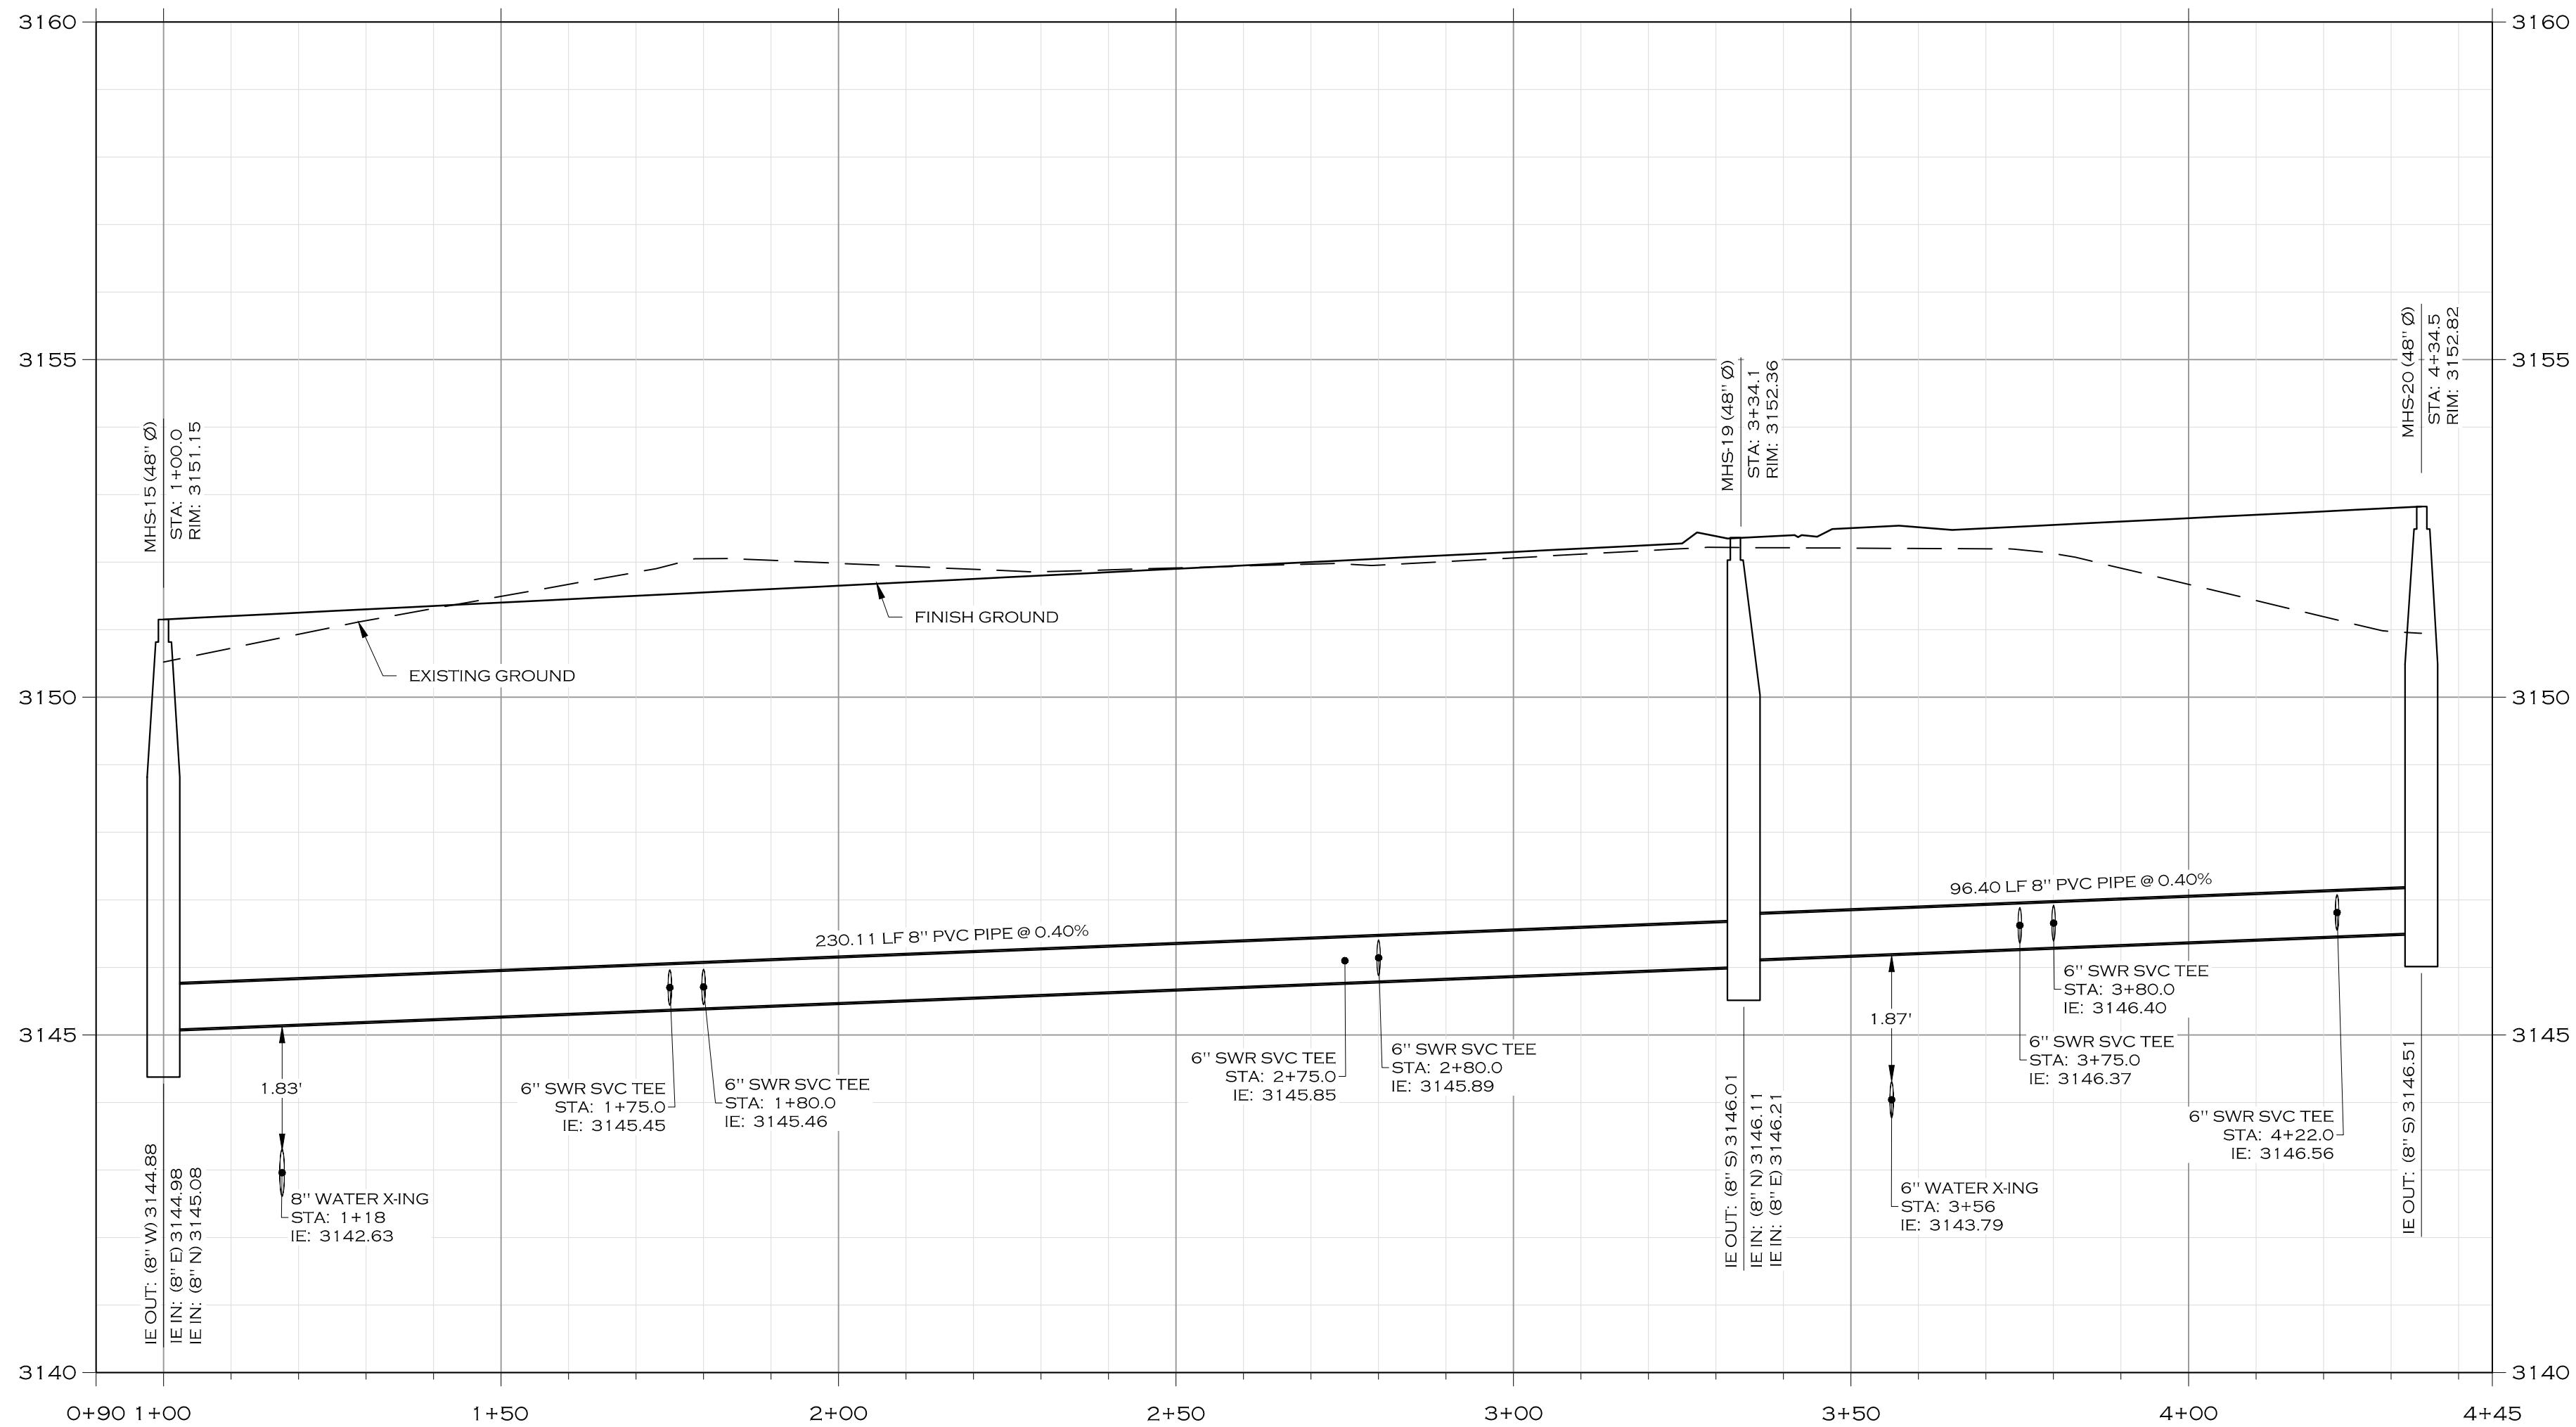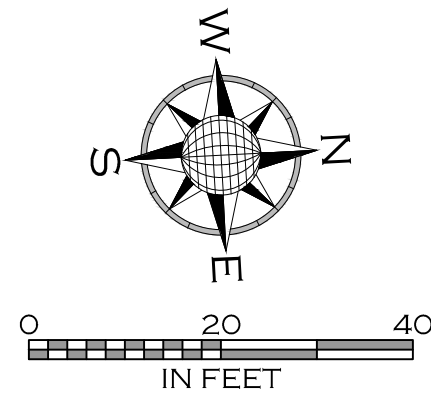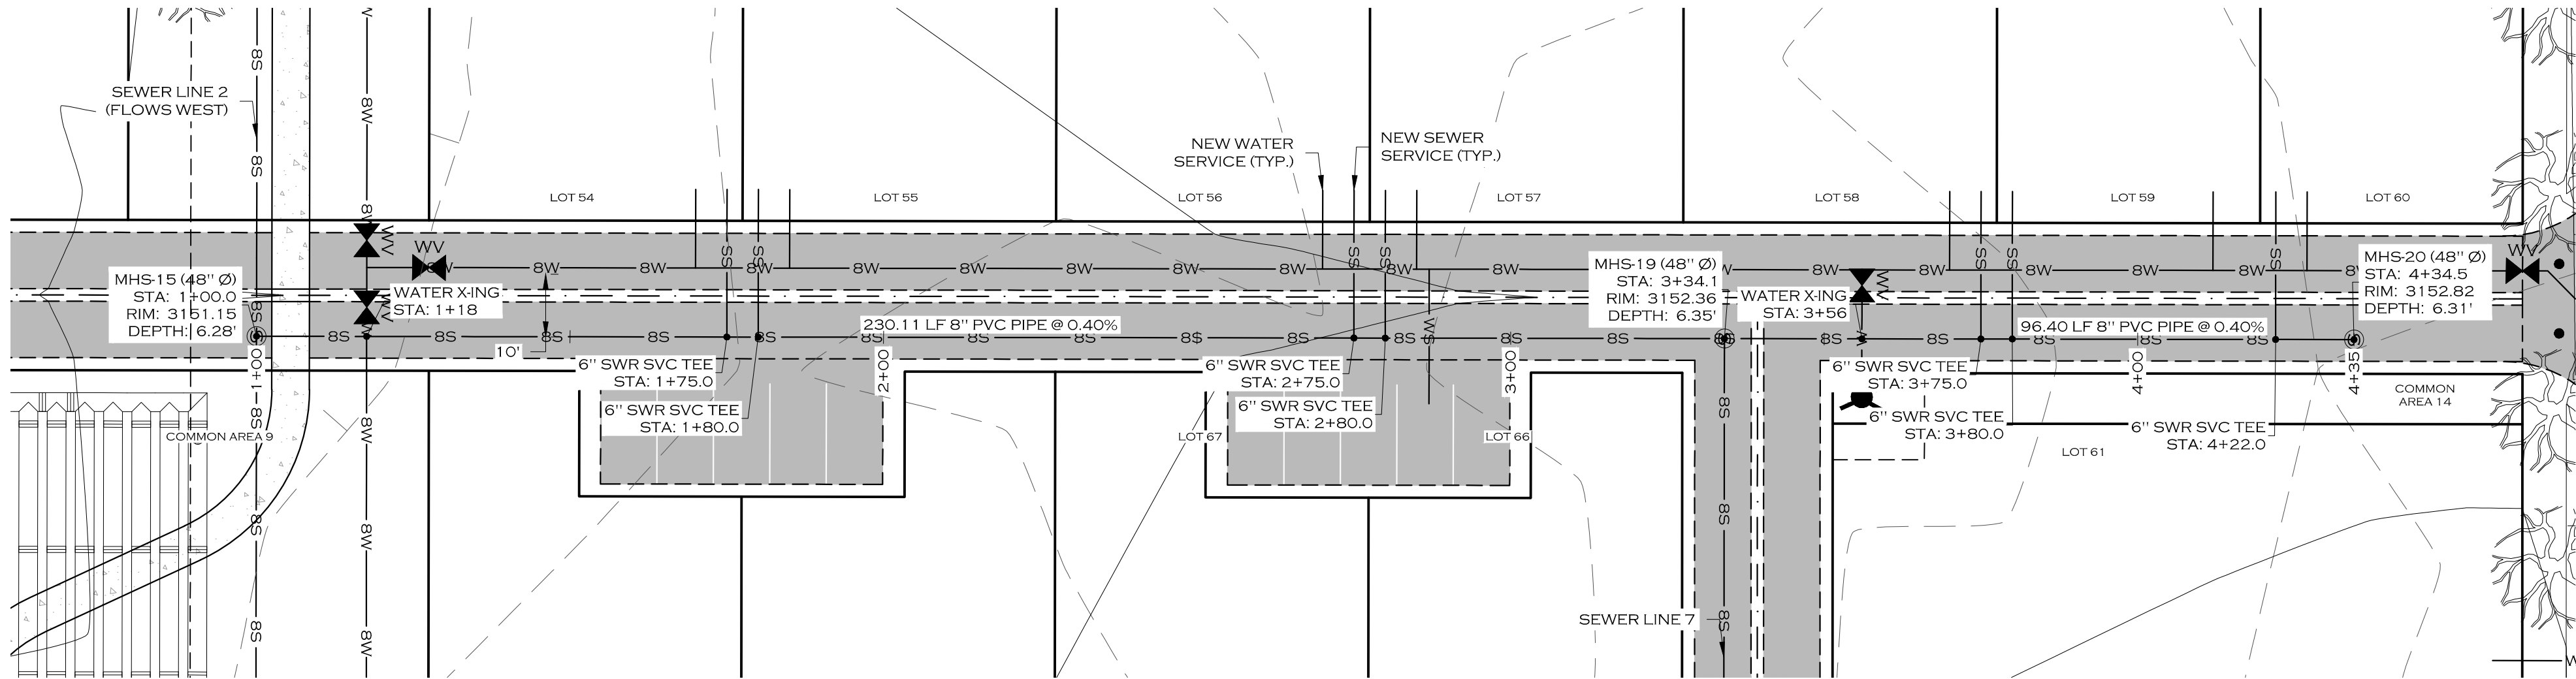

PRELIMINARY PLAT - APRIL 2025


JOB #	20-077
DRAWN	CRH/MOH
DESIGN	MOH/CRH
QA	KTS
DATE	4/22/2025
DESCRIPTION	
DATE	
#	
WOITH ENGINEERING, INC. ENGINEERS & SURVEYORS 405 3RD STREET NW, SUITE 206 - GREAT FALLS, MT 59404 - 406-761-1955 3000 O'LEARY STREET, SUITE 100 - MISSOULA, MT 59806 - 406-203-5505 WWW.WOITHENG.COM	
MONTANA	
PAISLEY PARK SUBDIVISION	
MISSOULA	
SEWER MAIN 6 PLAN & PROFILE	
C4.17	

SWR6.DWG PLOTTED BY: MATT HAMMERSTEIN ON APR/22/2025

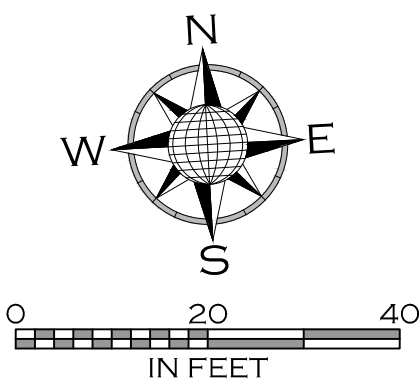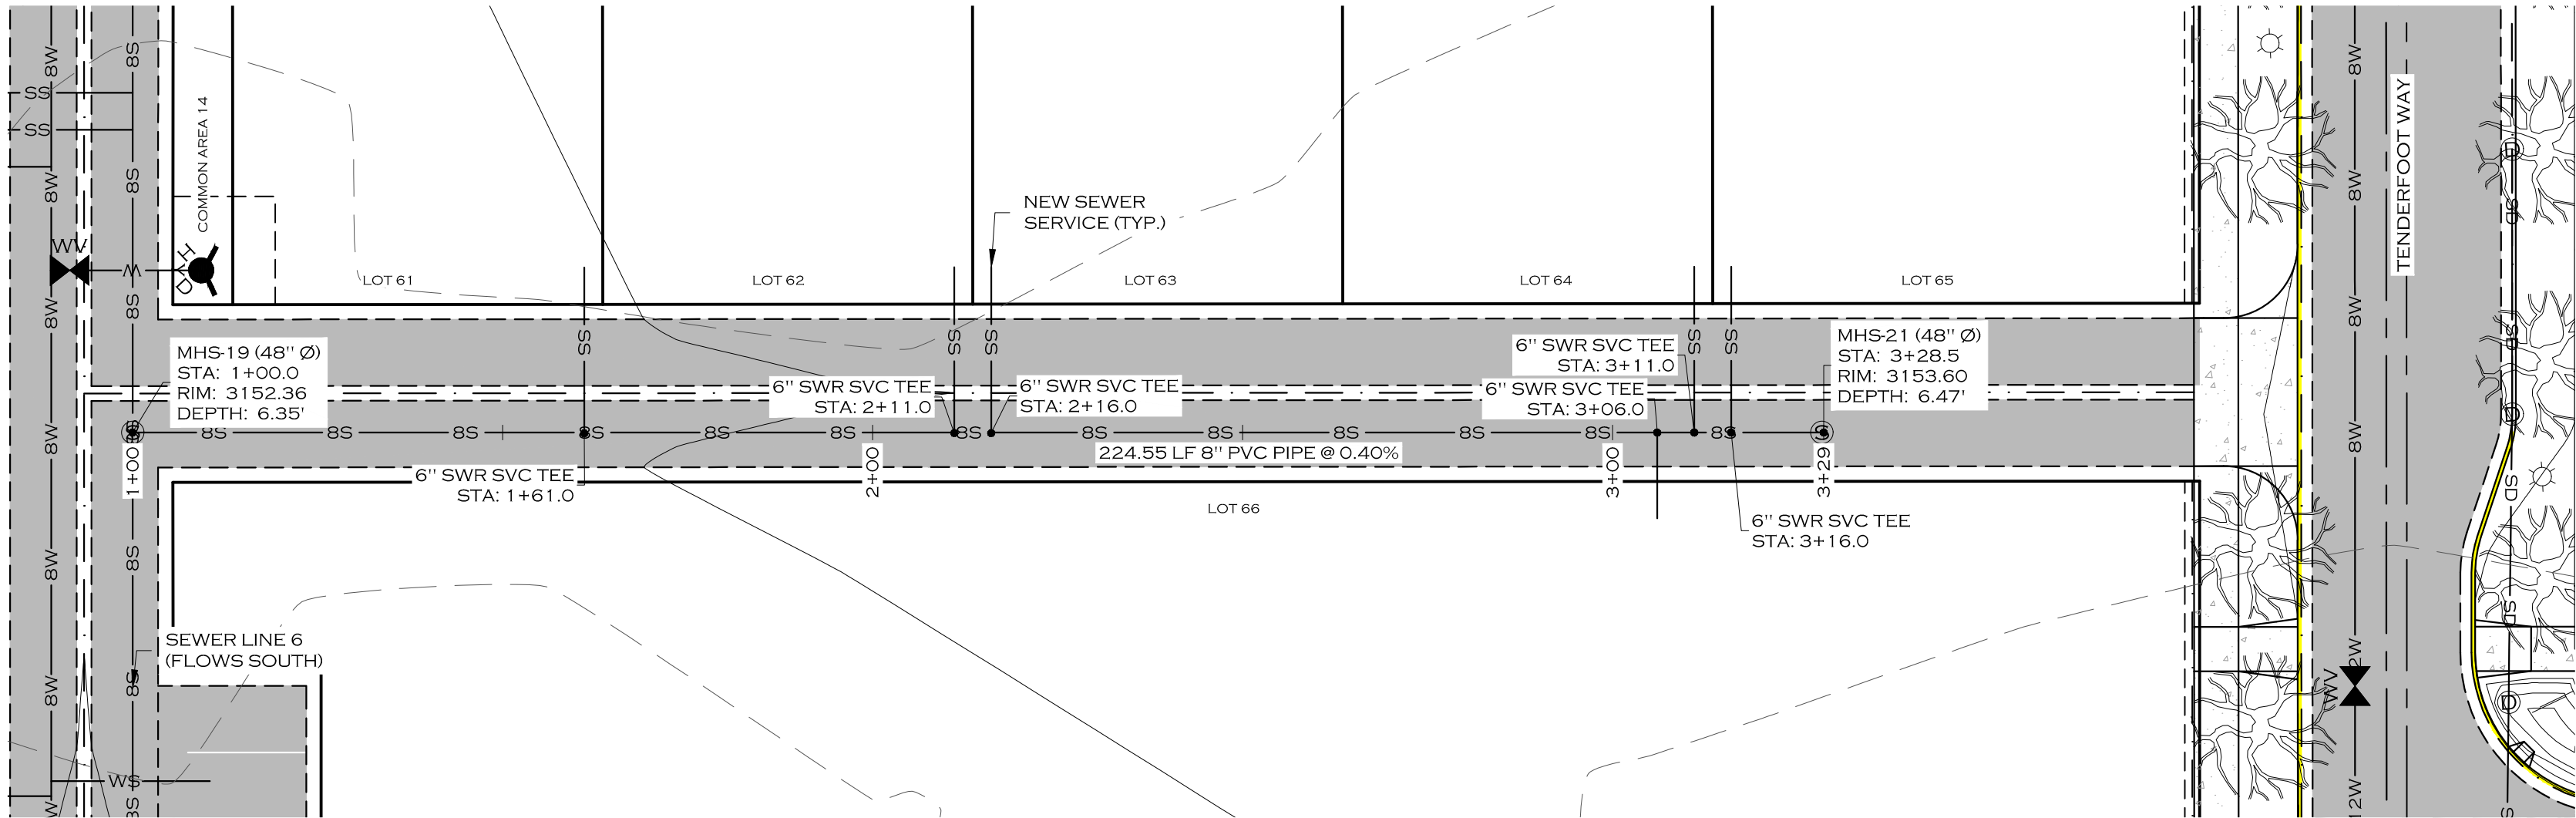

NOTE

1. CLASS II STREET TREES DEPICTED WITH 10' DRIPLINE RADIUS AND 30' O/C AVERAGE SPACING.

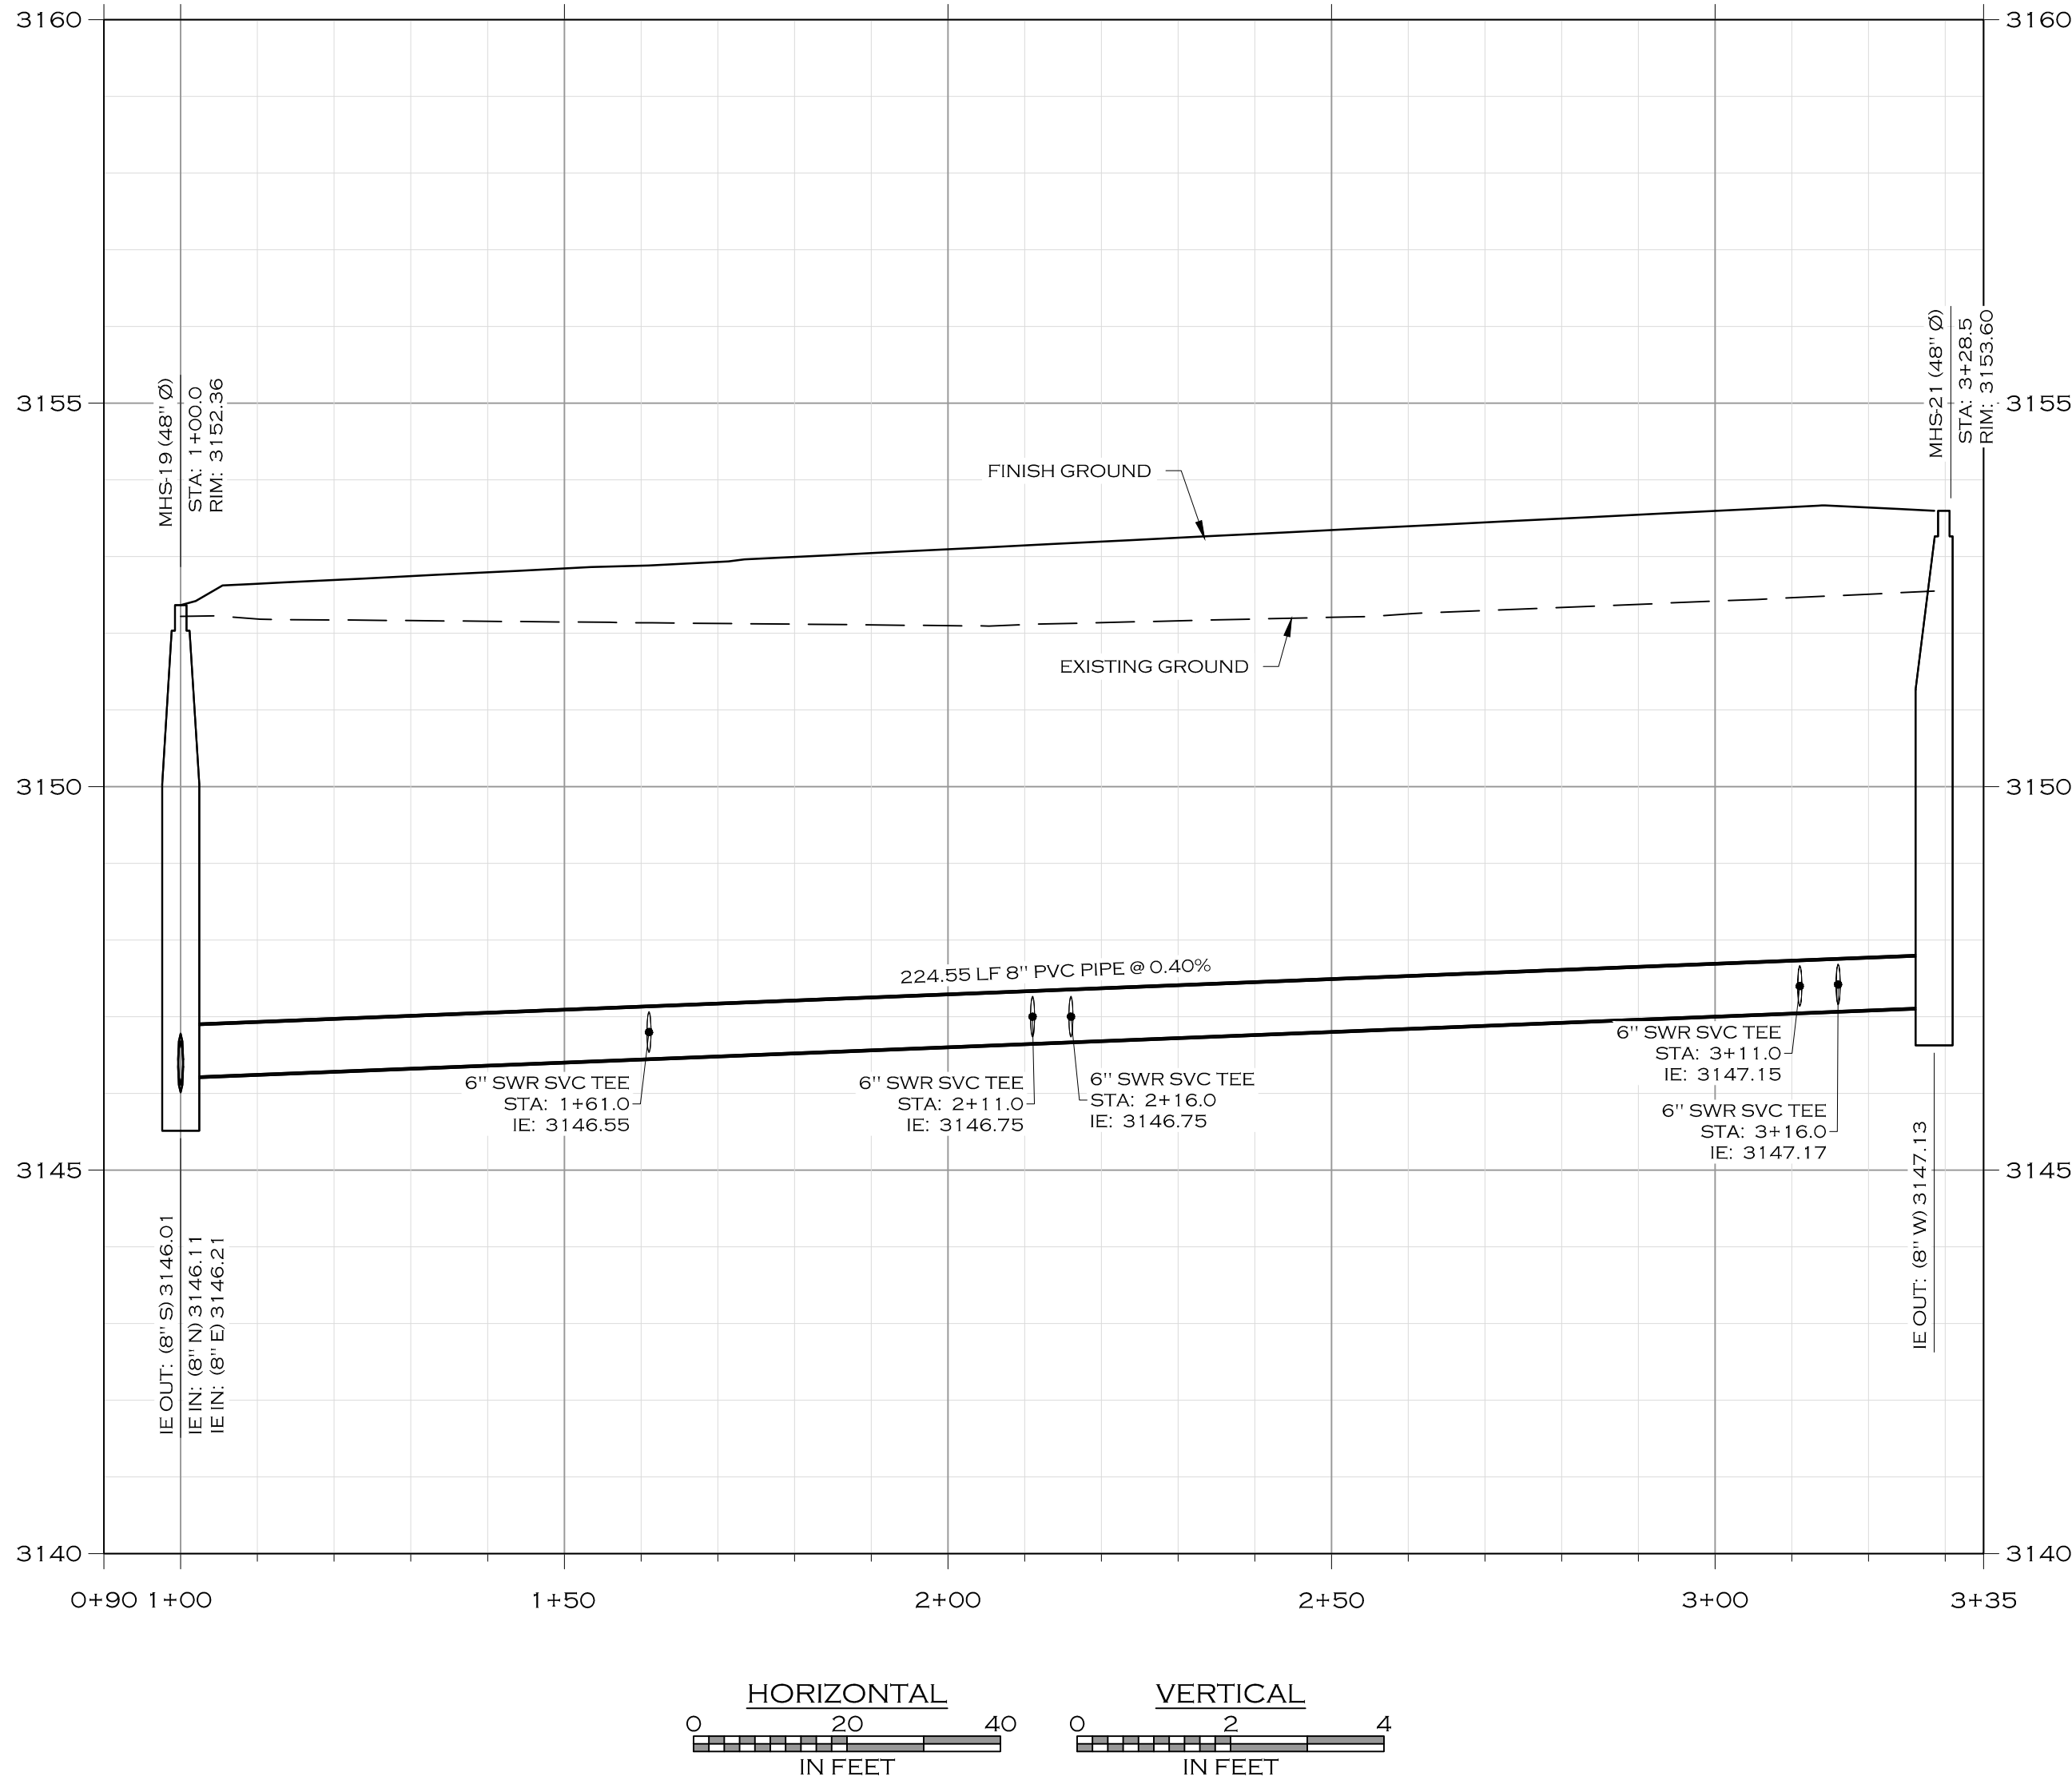



PRELIMINARY PLAT - APRIL 2025

C4.18		PAISLEY PARK SUBDIVISION		MISSOULA		MONTANA		SEWER MAIN 7 PLAN & PROFILE		JOB #:		20-077	
										DRAWN:		CRH/MOH	
										DESIGN:		MOH/CRH	
										QA:		KTS	
										DATE:		4/22/2025	

WOITH ENGINEERING, INC.


ENGINEERS & SURVEYORS

405 3RD STREET NW, SUITE 206 • GREAT FALLS, MT 59404 • 406-761-1955
3000 CLARY STREET, SUITE 100 • MISSOULA, MT 59801 • 406-203-5505
WWW.WOITHENG.COM

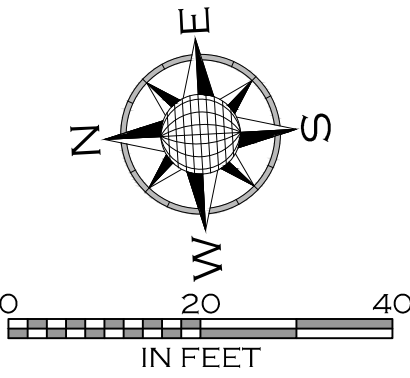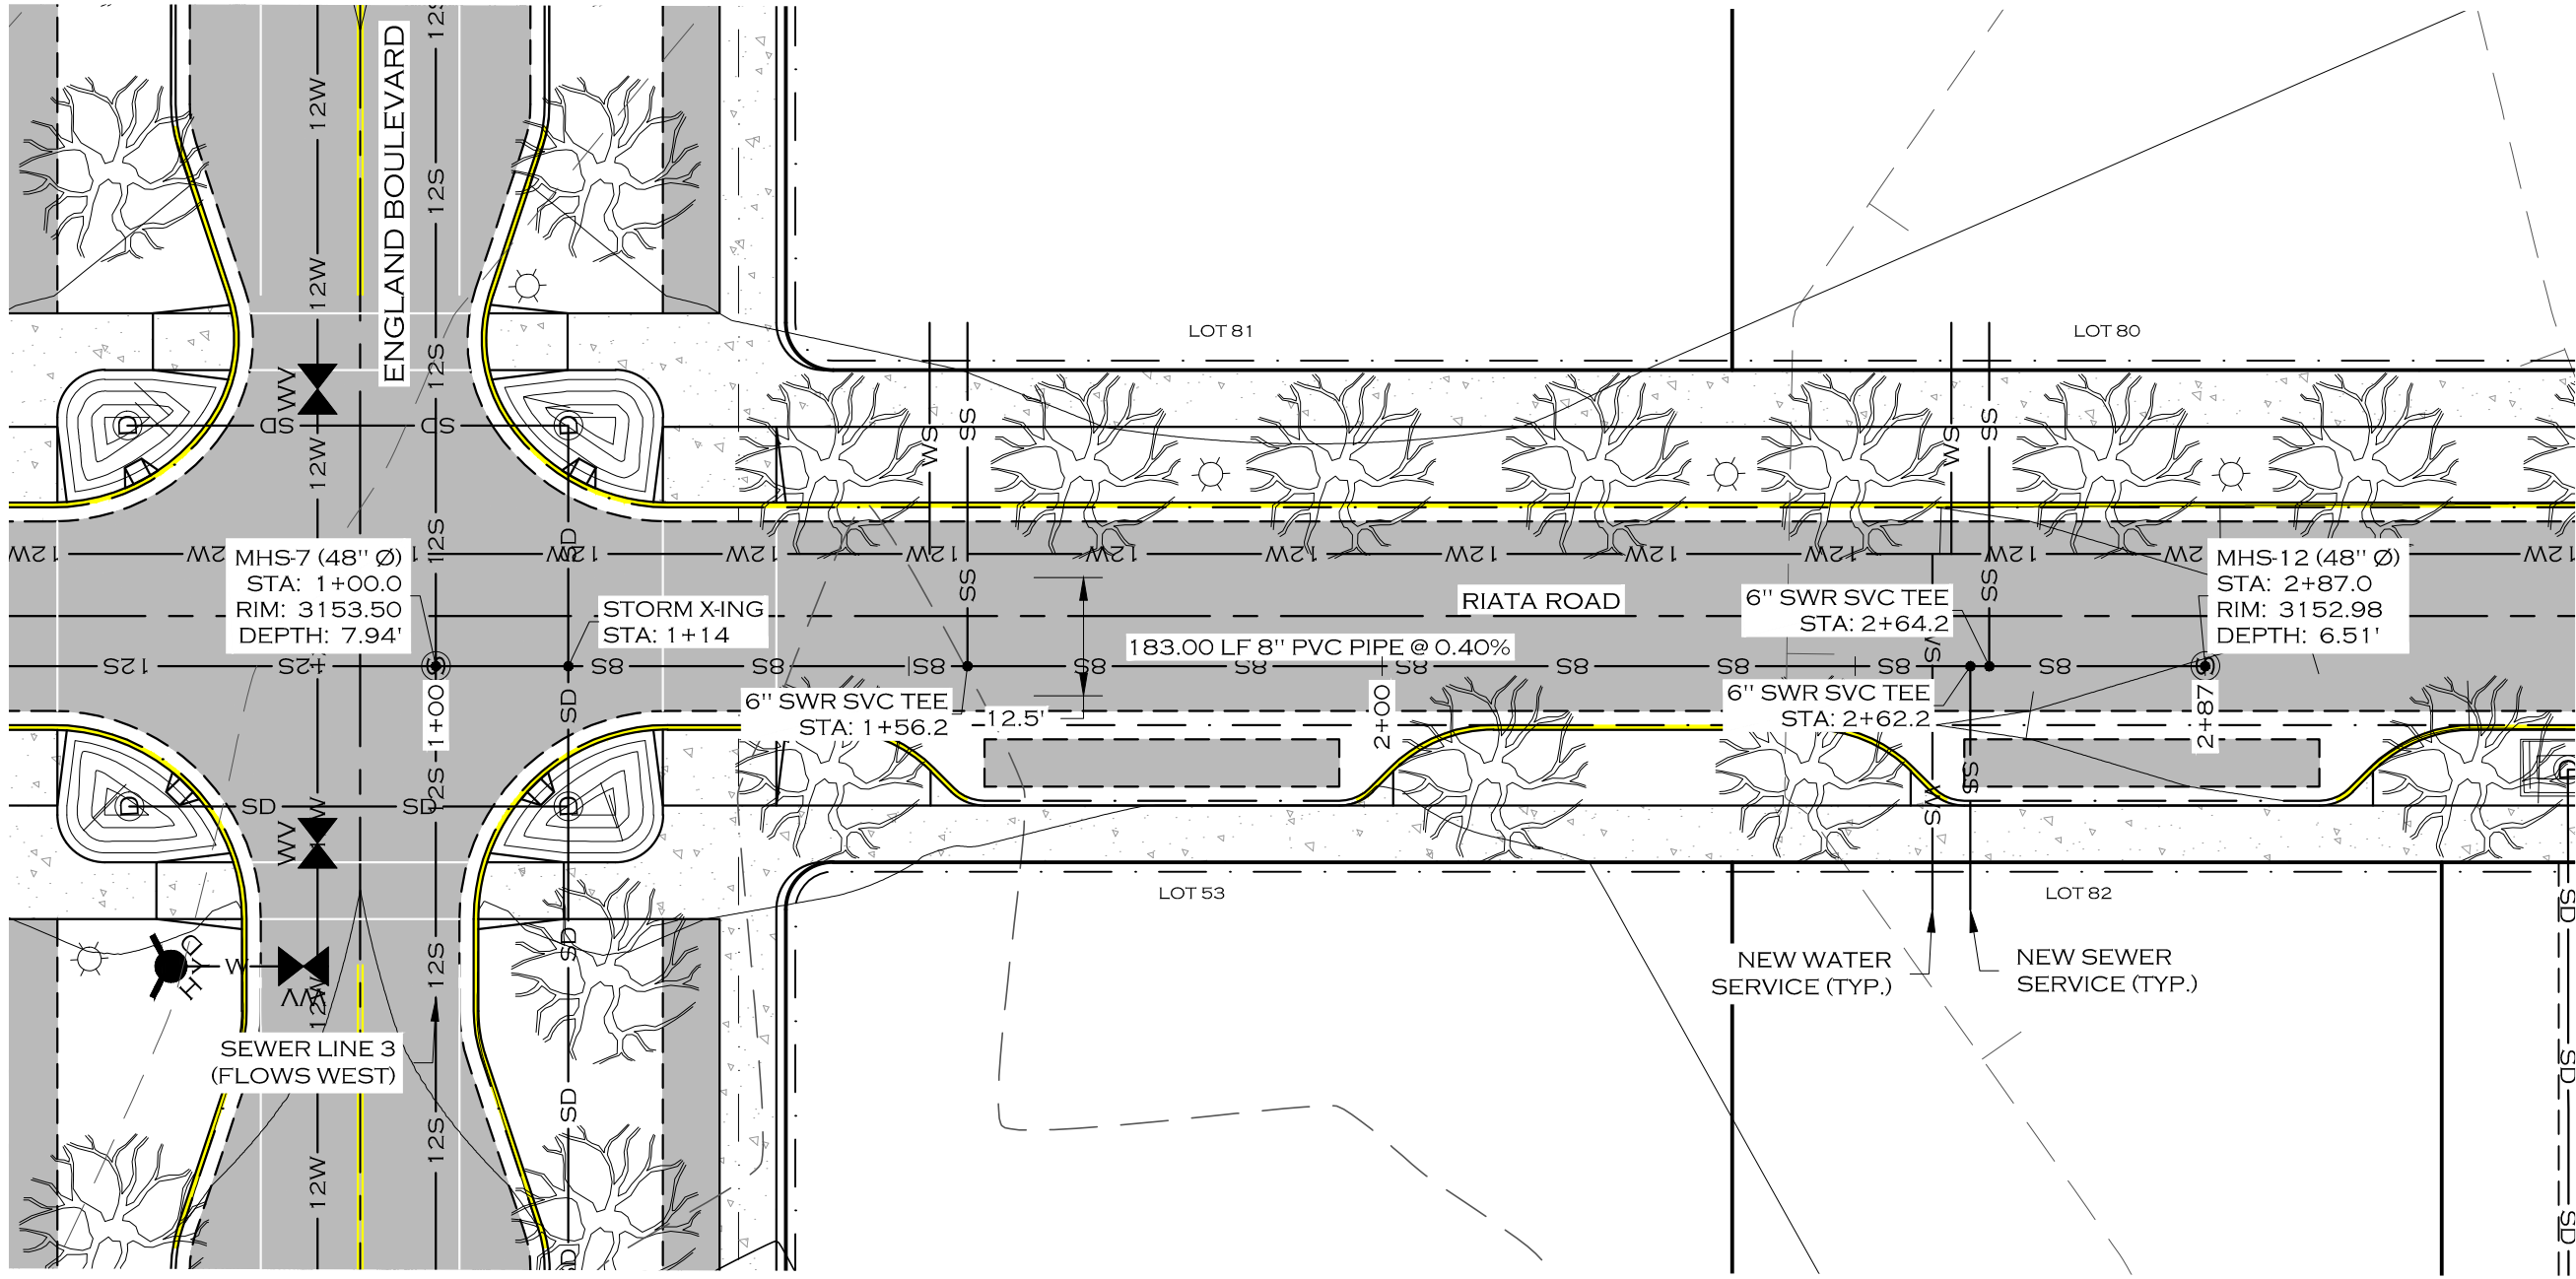

NOTE

1. CLASS II STREET TREES DEPICTED WITH 10' DRIPLINE RADIUS AND 30' O/C AVERAGE SPACING.

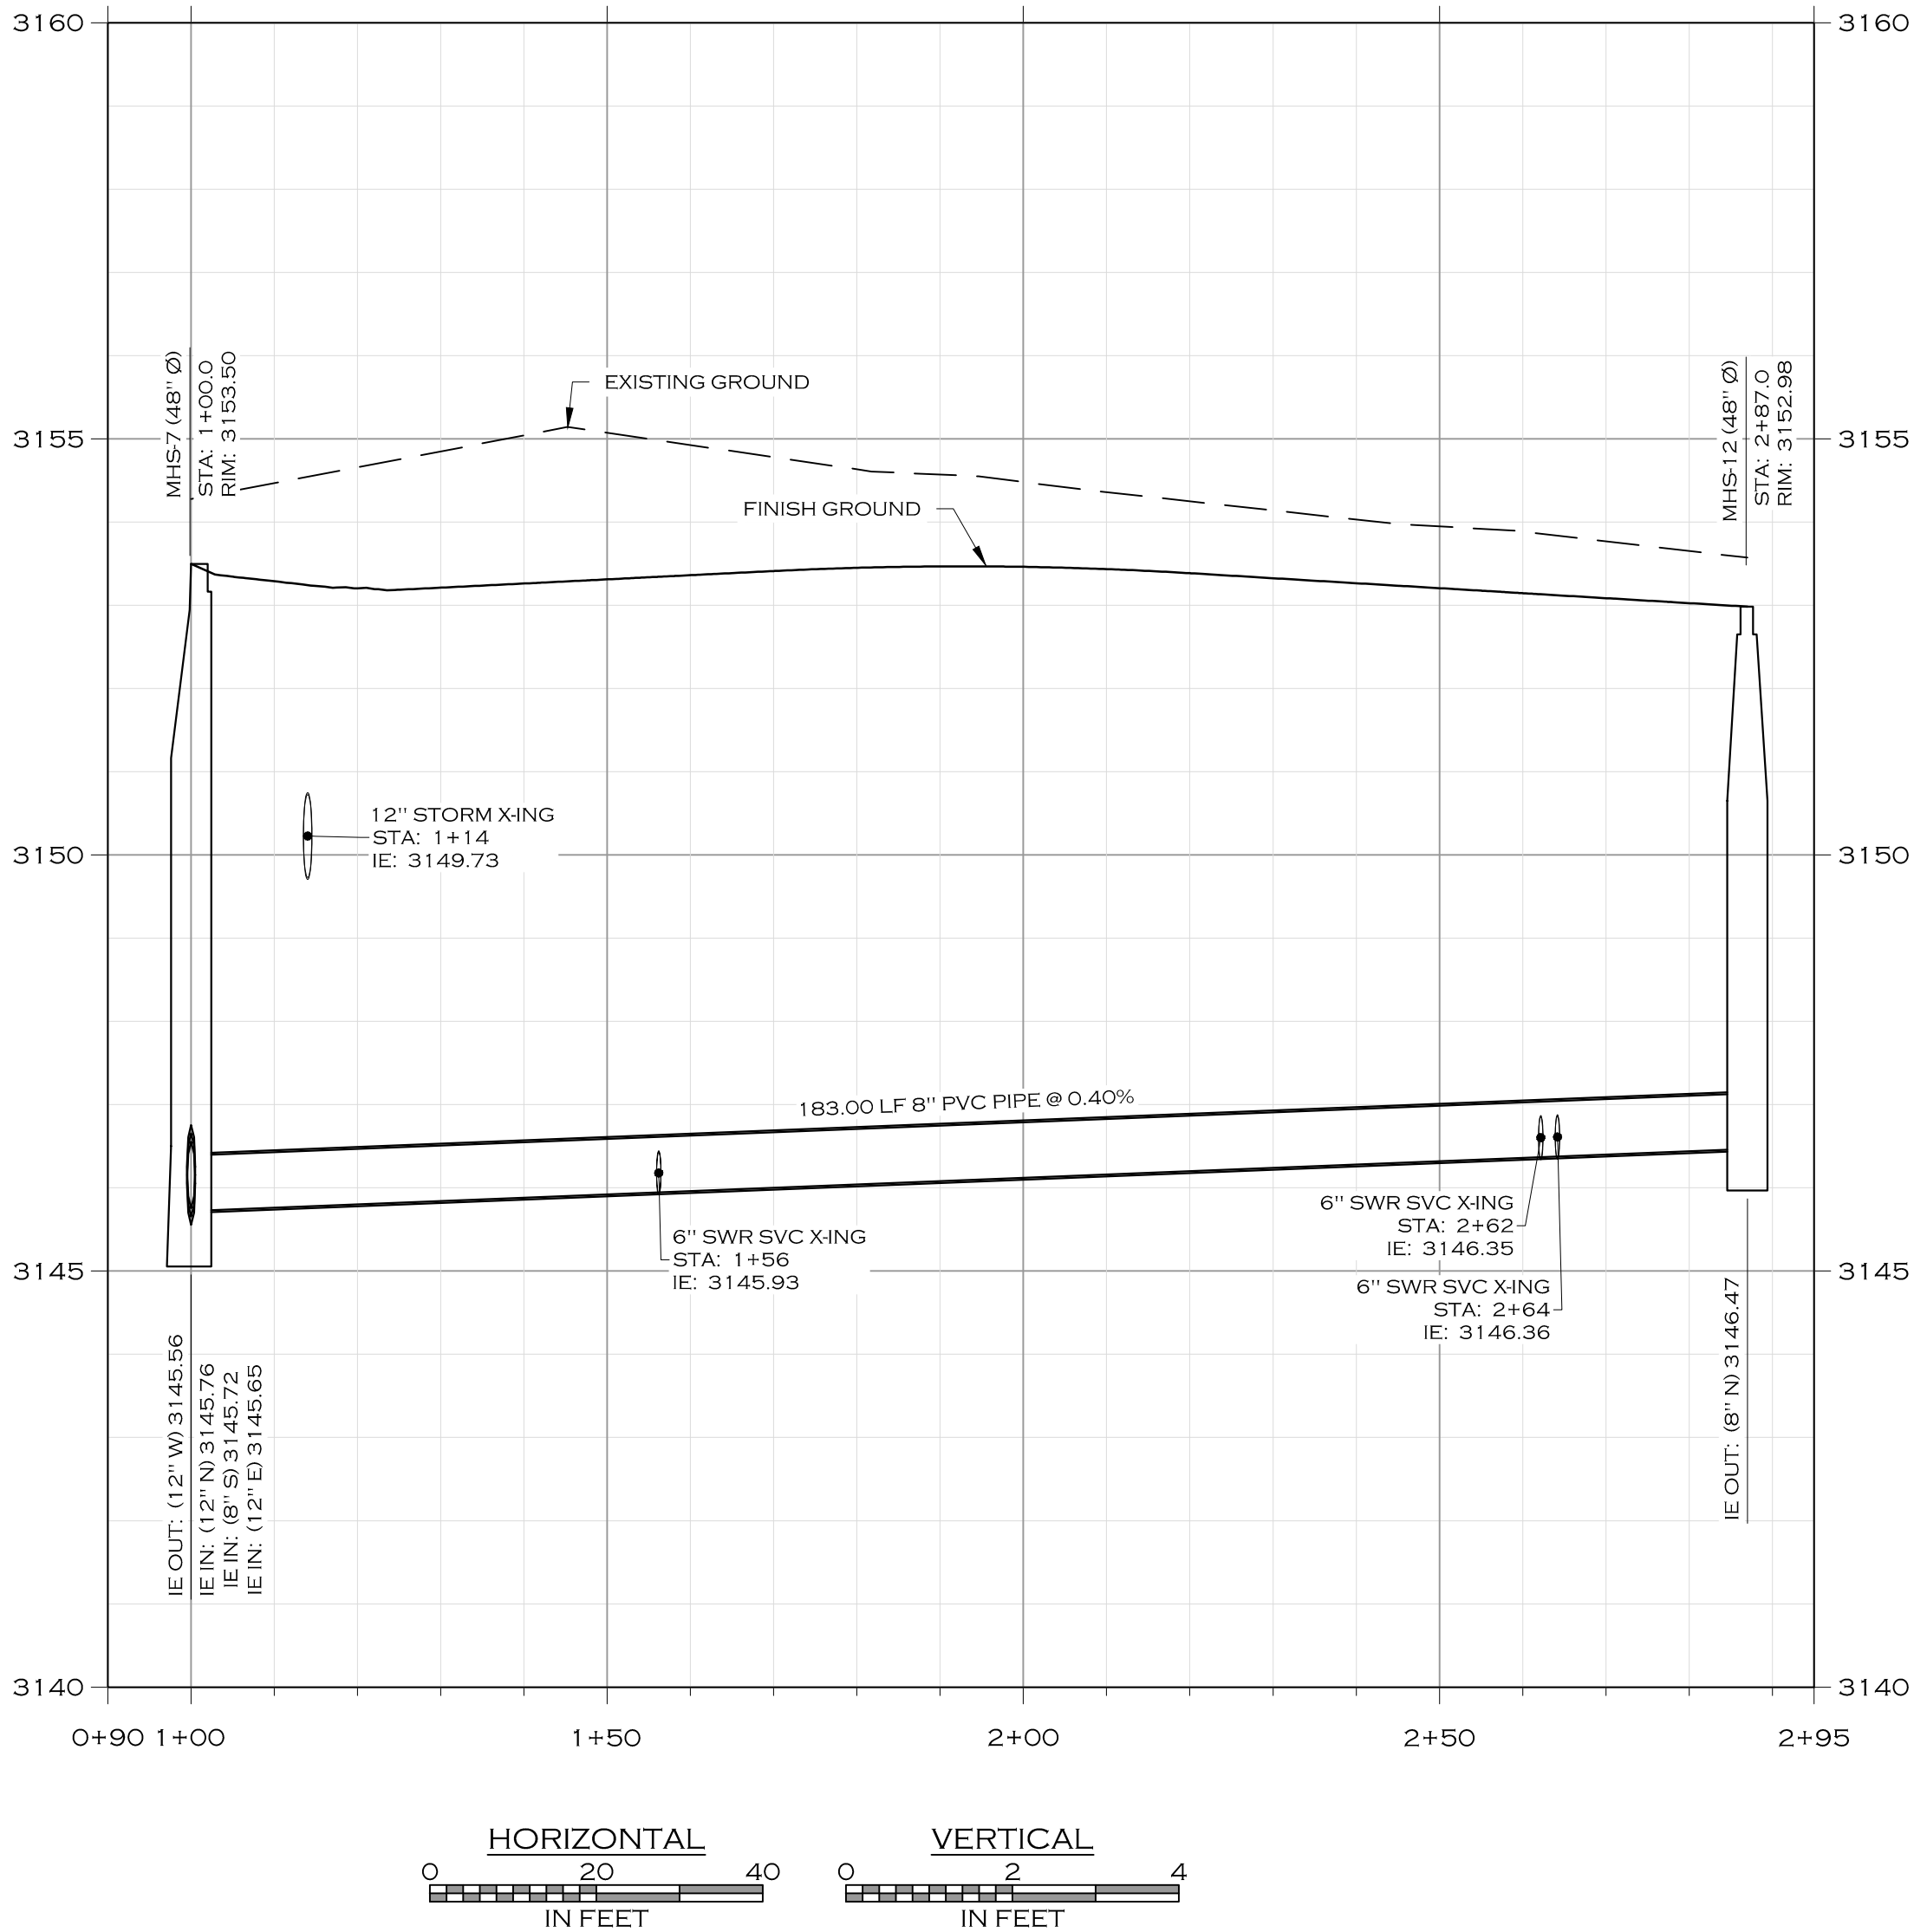

PRELIMINARY PLAT - APRIL 2025

C4.19	MISSOULA	PAISLEY PARK SUBDIVISION	MONTANA	SEWER MAIN 8 PLAN & PROFILE		DATE	QCA	DESIGN	DRAWN	JOB #	20-077



WOTH ENGINEERS & SURVEYORS, INC.

ENGINEERS & SURVEYORS

405 3RD STREET NW, SUITE 206 • GREAT FALLS, MT 59404 • 406-761-1955

3008 CLARY STREET NW, SUITE 200 • MISSOULA, MT 59806 • 406-233-5505

WWW.WOTHENG.COM

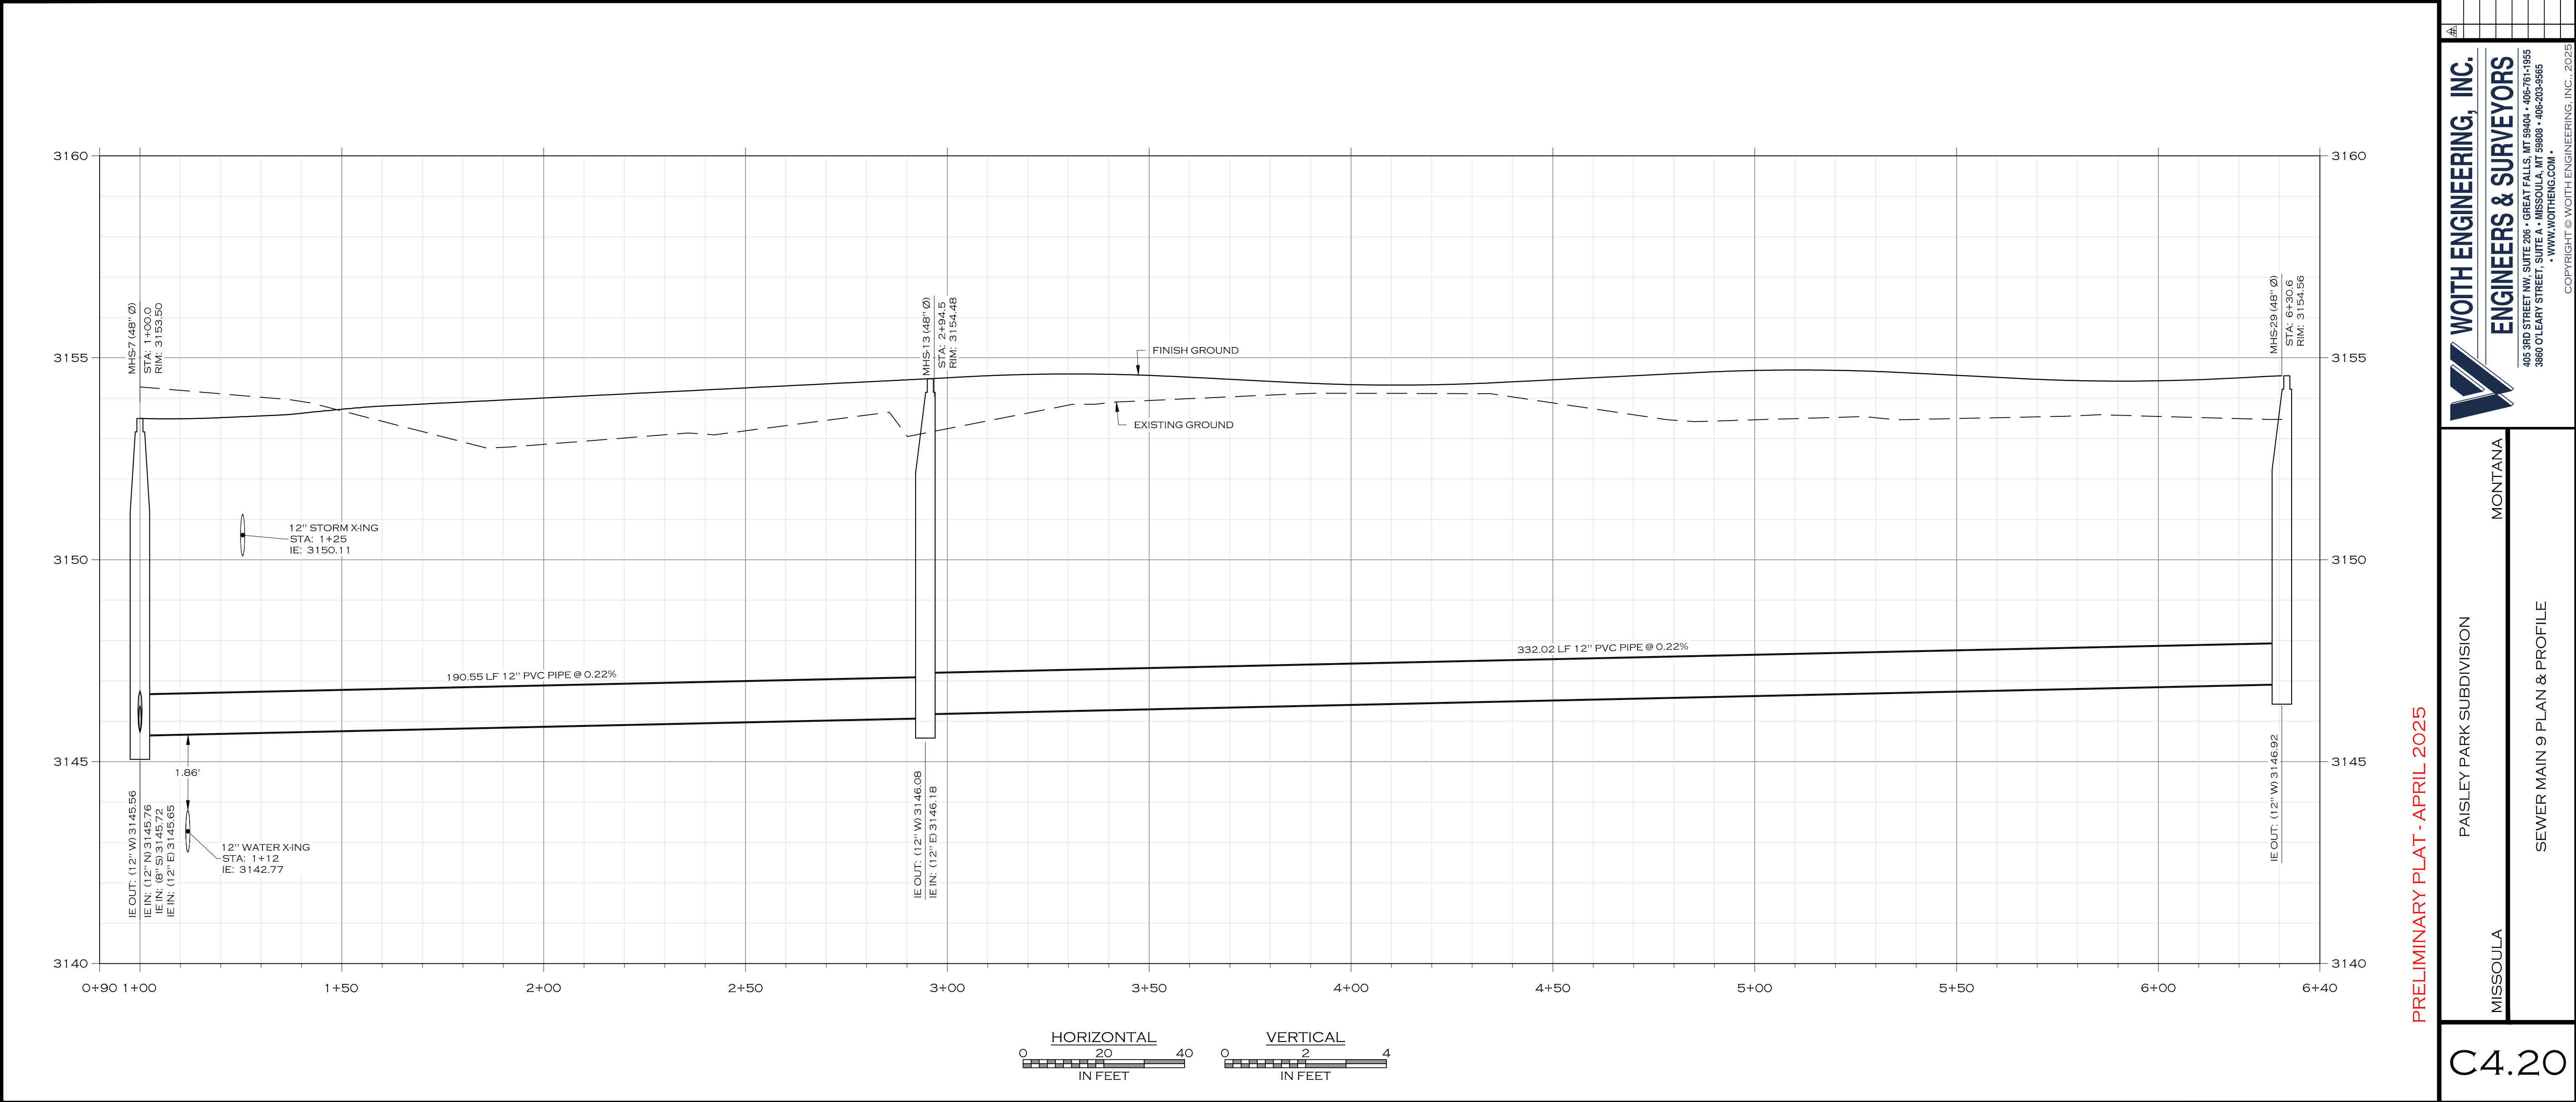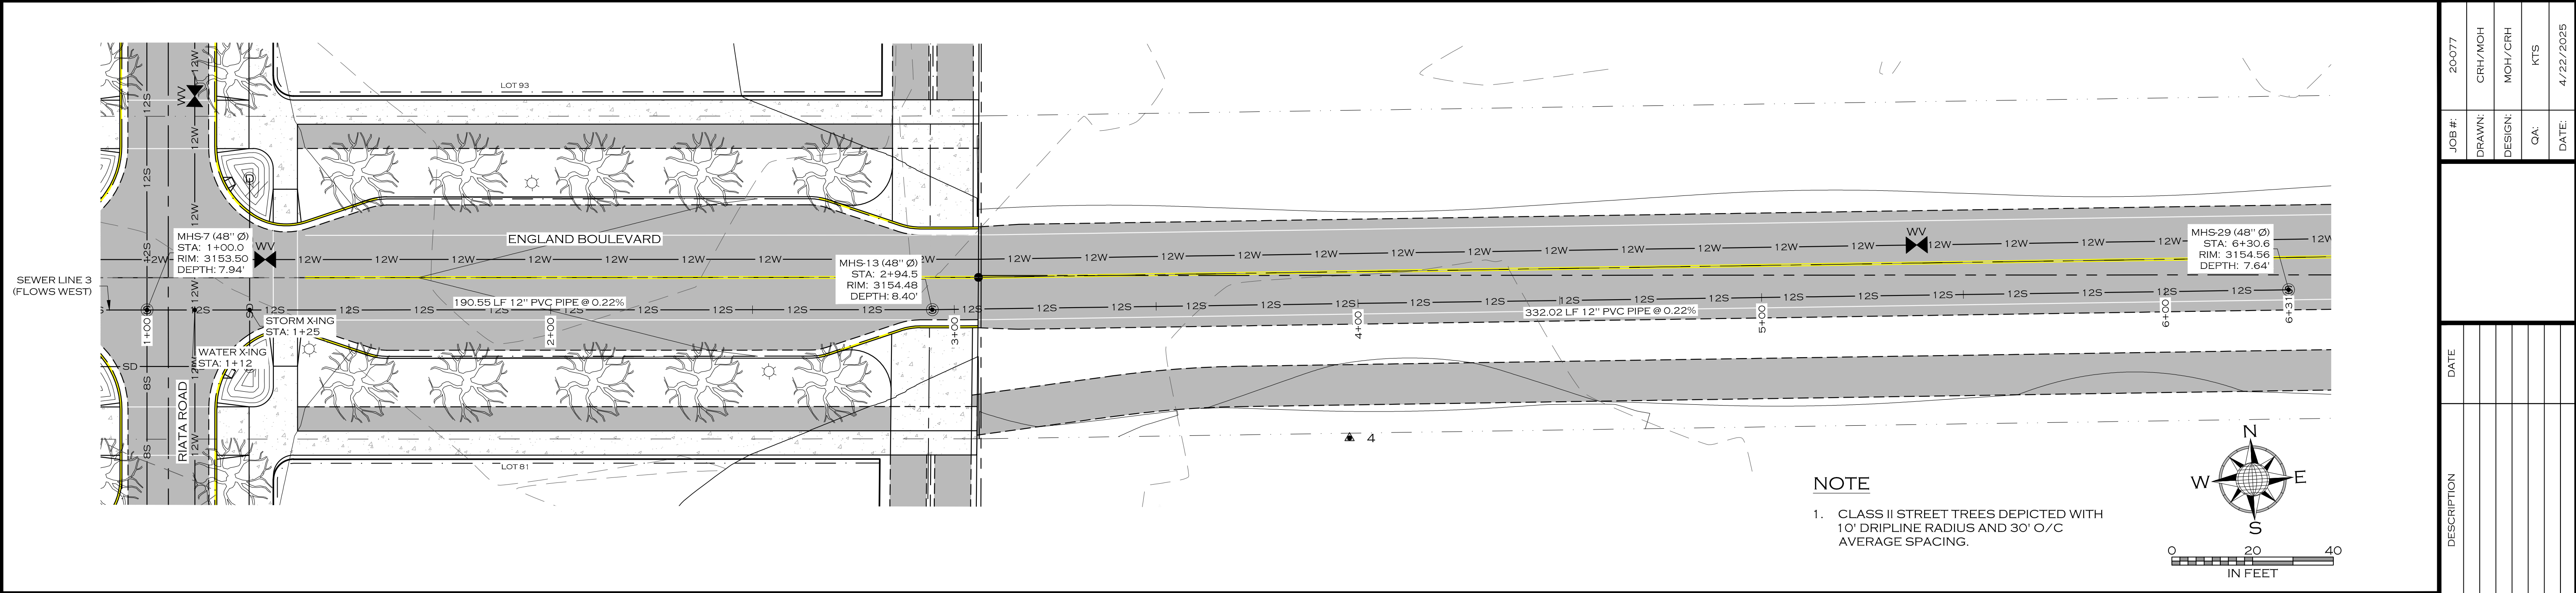

PRELIMINARY PLAT - APRIL 2025

JOB #		20-077
DRAWN		CRH/MOH
DESIGN		MOH/CRH
QA		KTS
DATE		4/22/2025

DATE		
DESCRIPTION		
#		

WOITH ENGINEERING, INC.
ENGINEERS & SURVEYORS
405 3RD STREET NW, SUITE 206 • GREAT FALLS, MT 59404 • 406-761-1955
3000 CLAY STREET SW • MISSOULA, MT 59806 • 406-539-5505
WWW.WOITHENG.COM

MISSOULA



PAISLEY PARK SUBDIVISION

MONTANA

SEWER MAIN 9 PLAN & PROFILE


C4.20



SWR9.DWG PLOTTED BY: MATT HAMMERSTEIN ON APR/22/2025

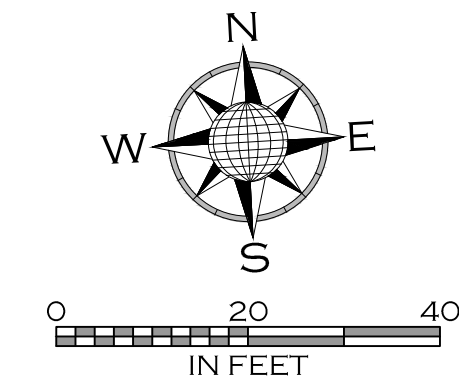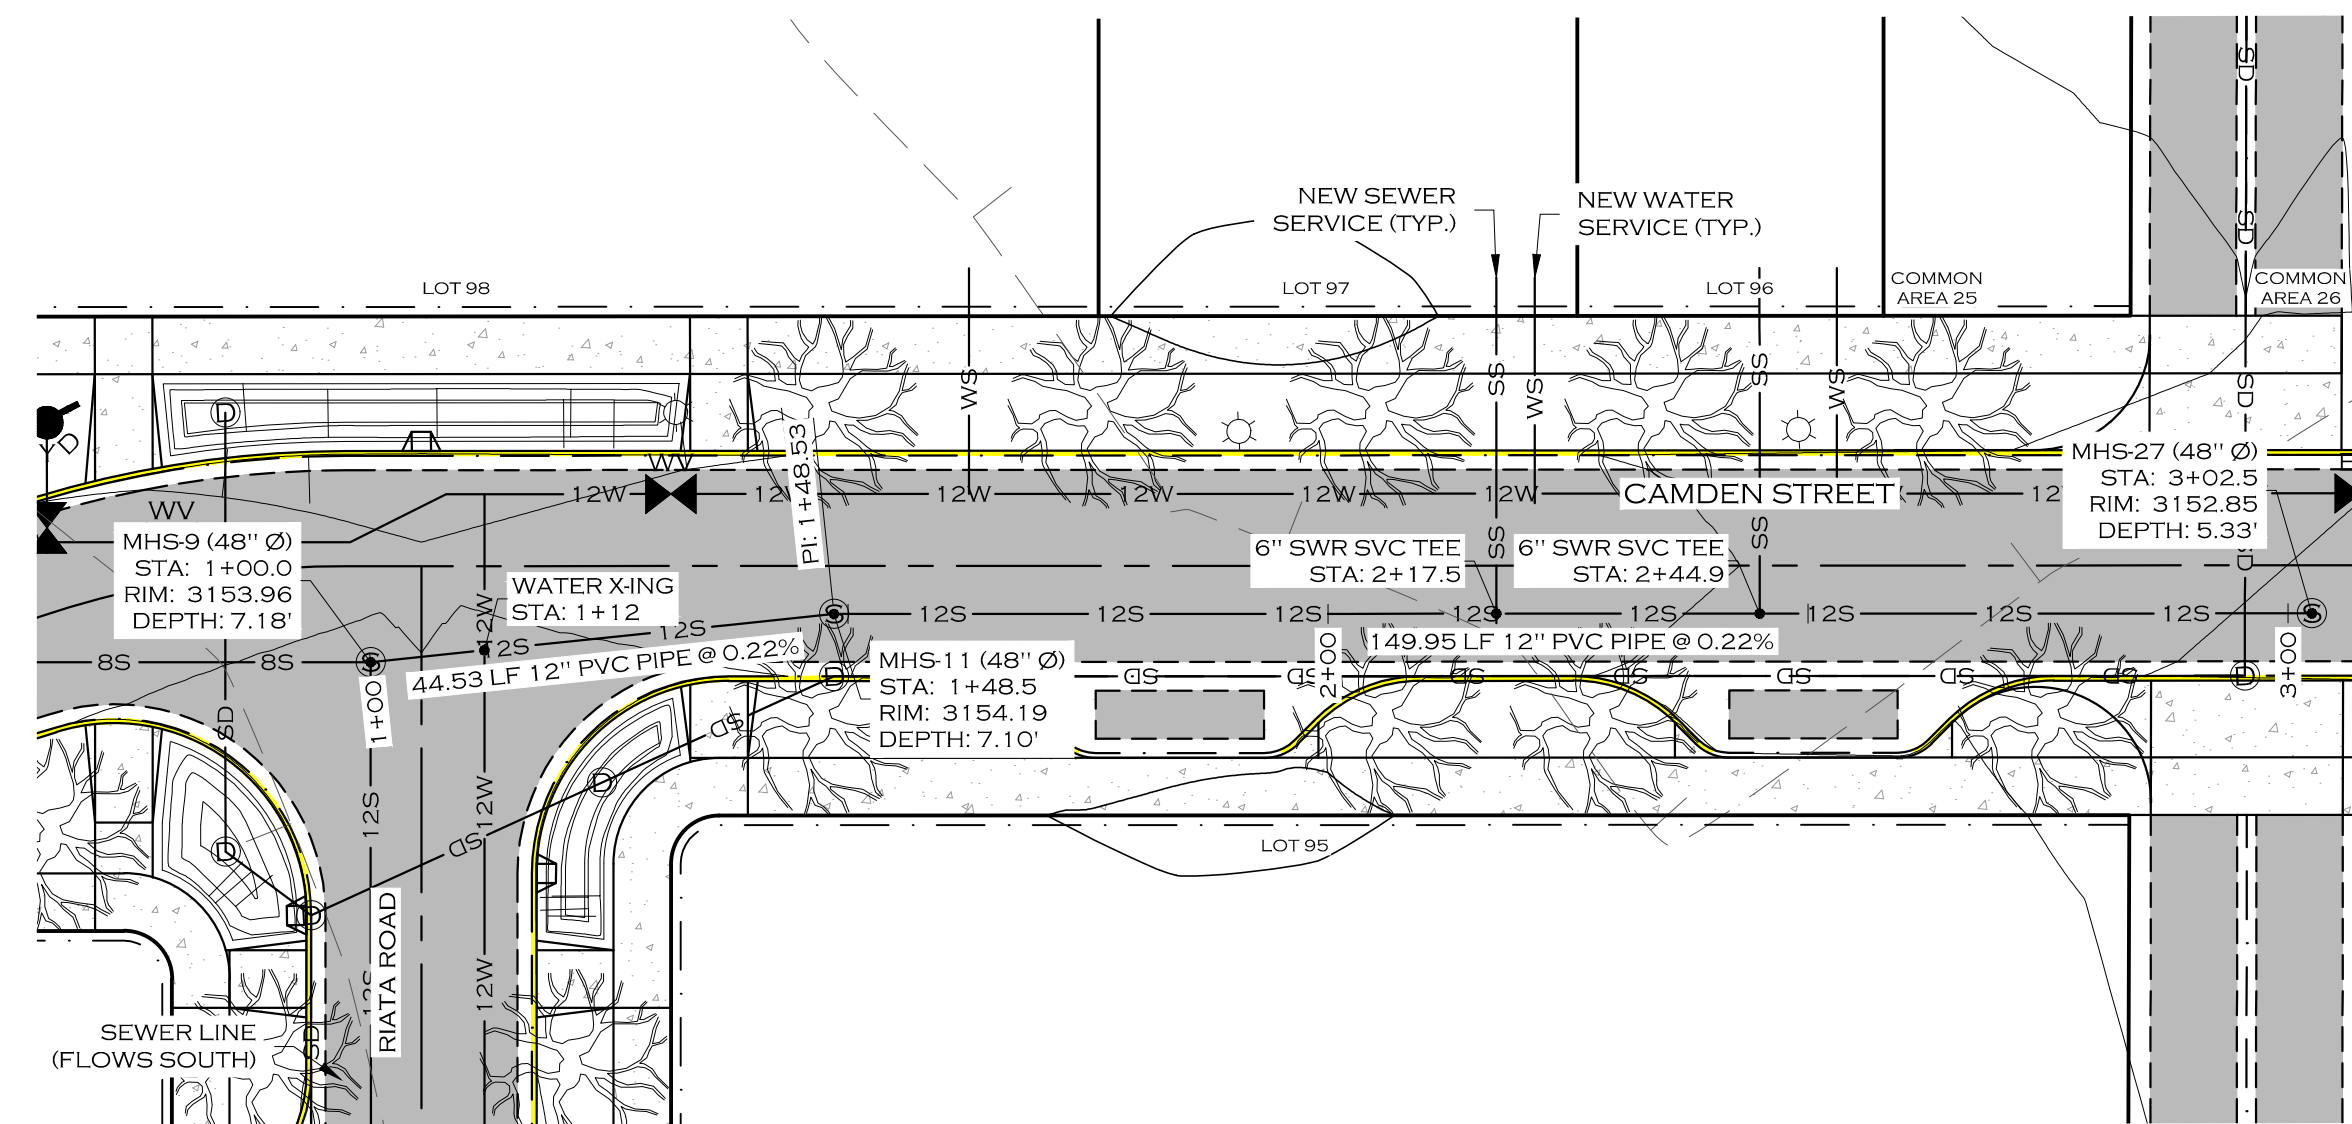

NOTE


1. CLASS II STREET TREES DEPICTED WITH 10' DRIPLINE RADIUS AND 30' O/C AVERAGE SPACING.

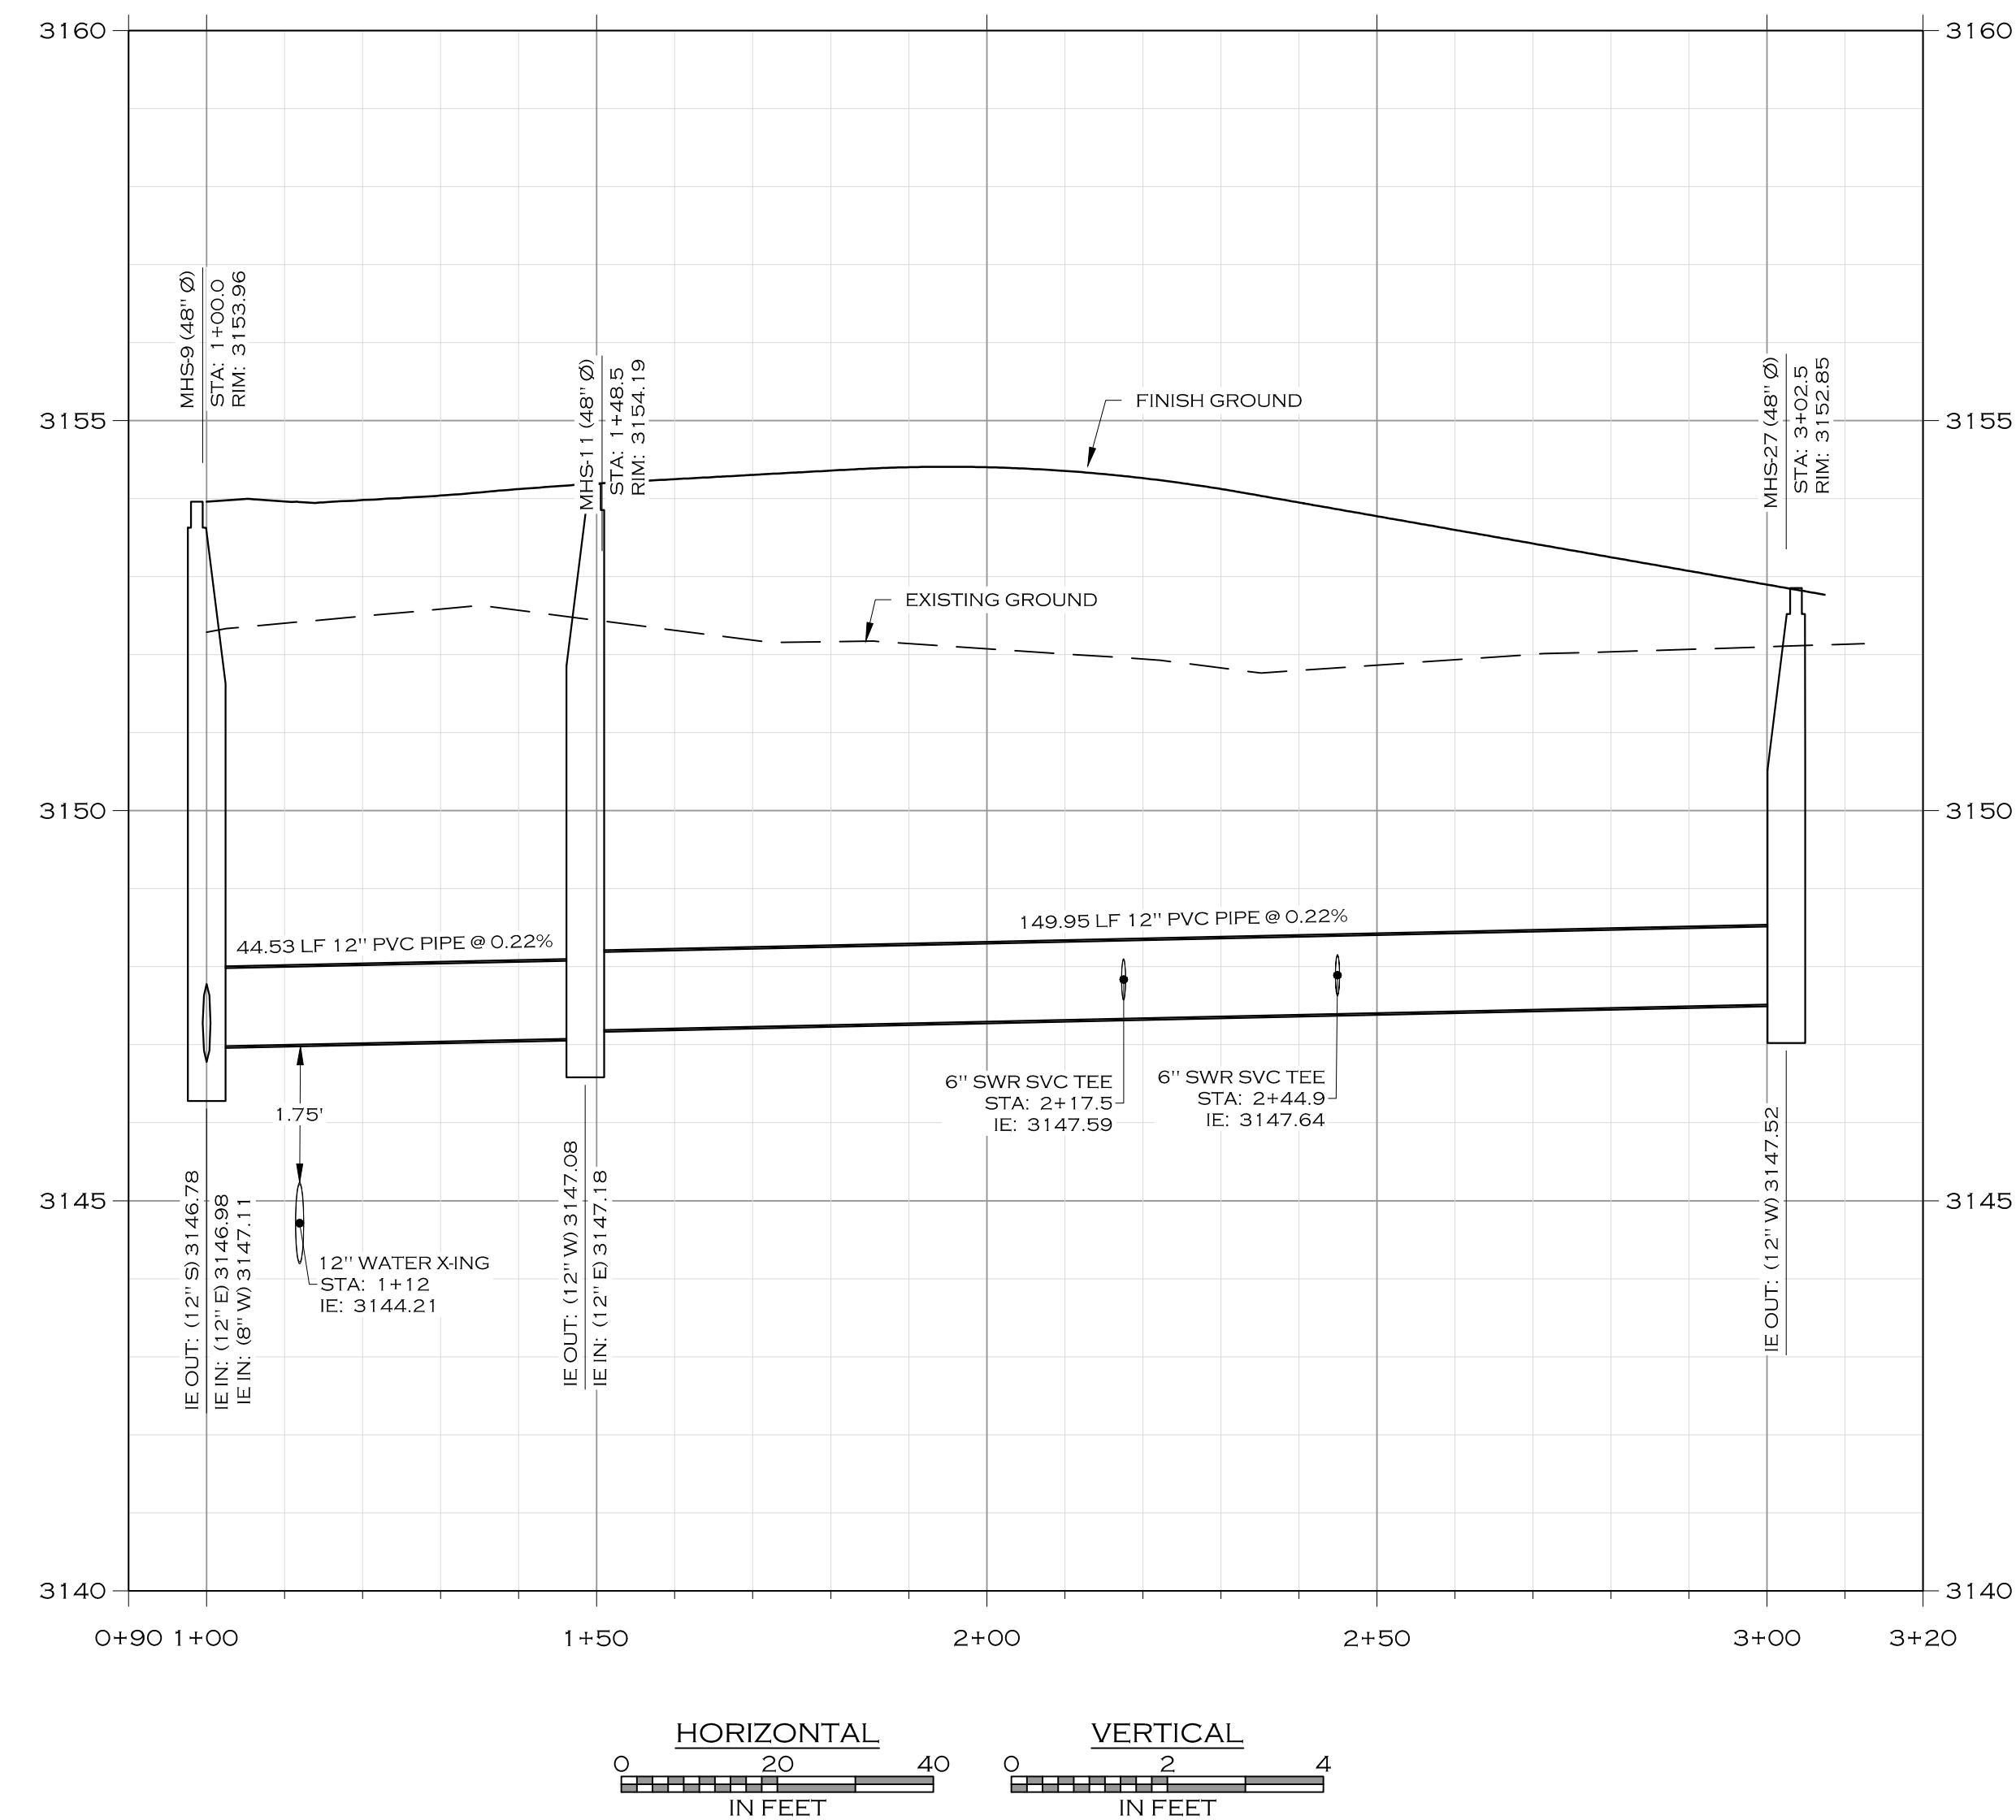

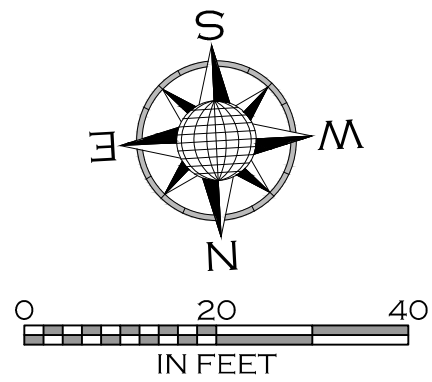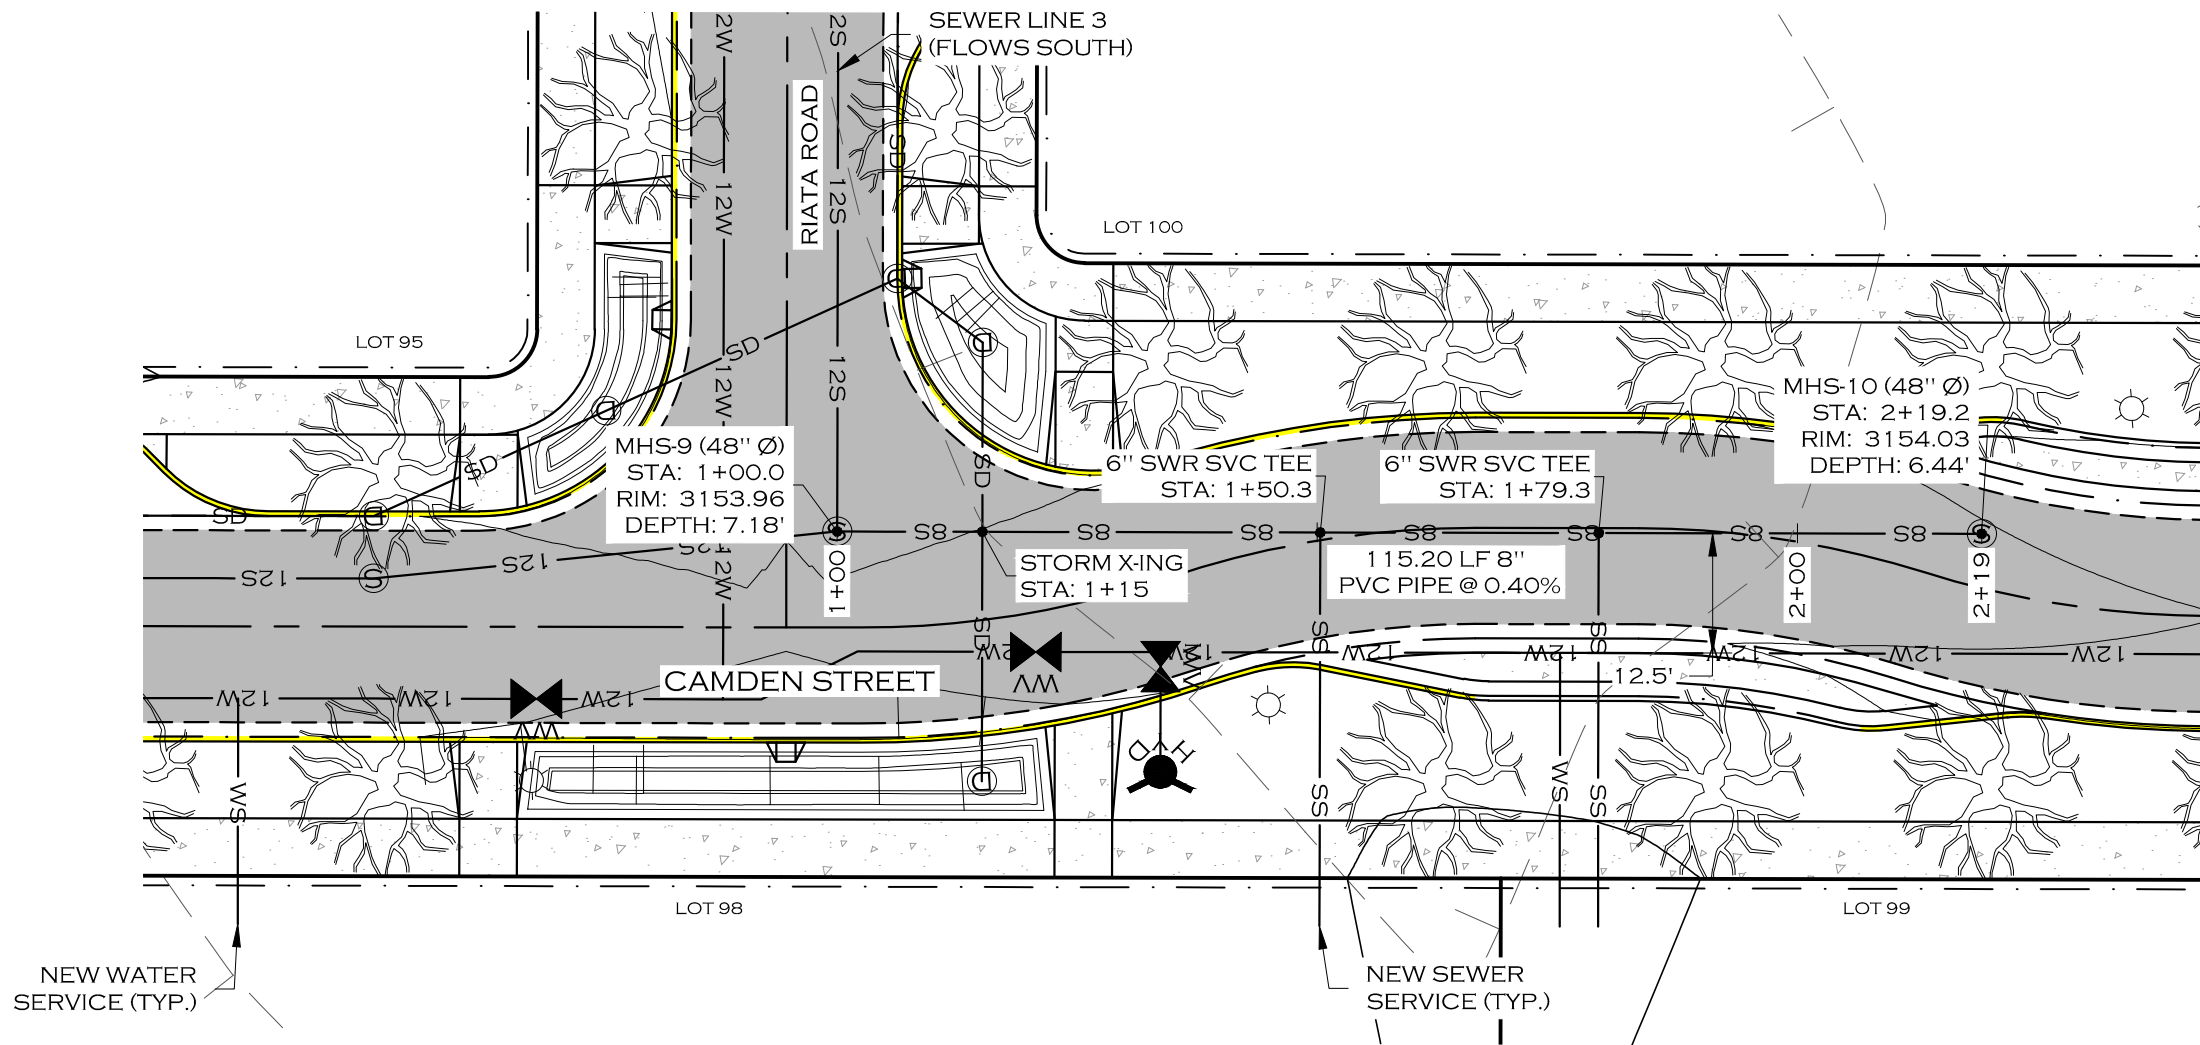

NOTE

1. CLASS II STREET TREES DEPICTED WITH 10' DRIPLINE RADIUS AND 30' O/C AVERAGE SPACING.

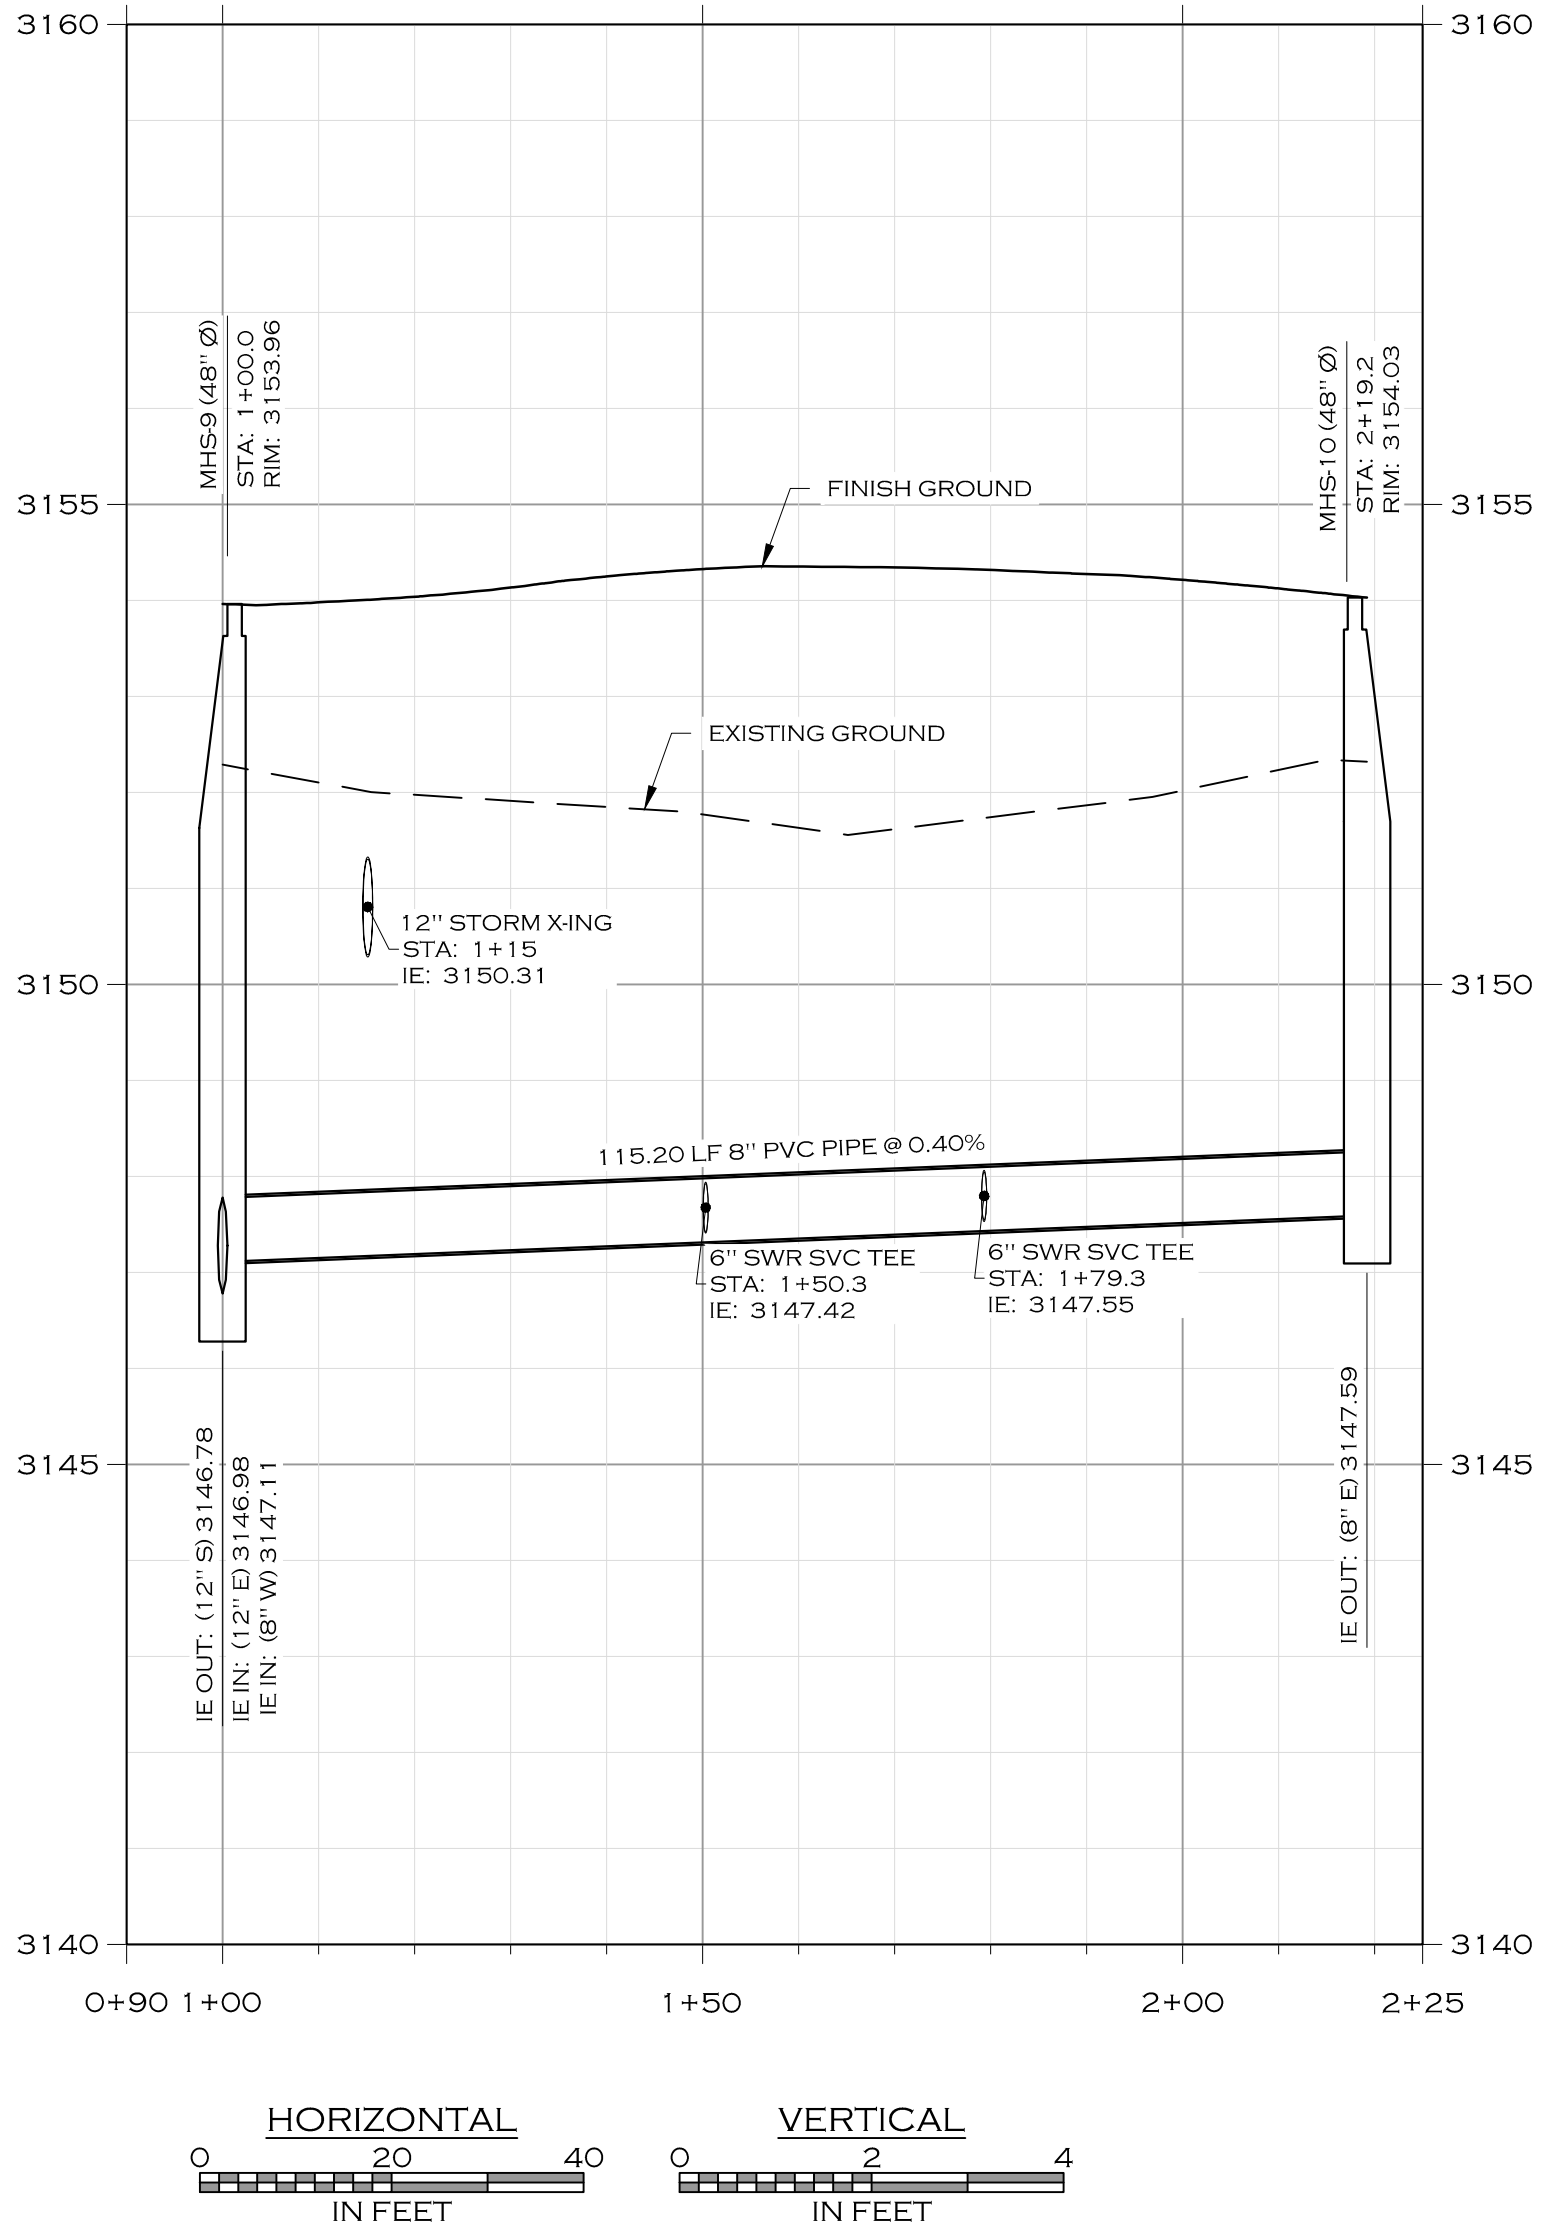

PRELIMINARY PLAT - APRIL 2025

C4.22	MISSOULA	PAISLEY PARK SUBDIVISION	MONTANA	SEWER MAIN 11 PLAN & PROFILE	JOB #: 20-077	DRAWN: CRH/MOH	DESIGN: MOH/CRH	QA: KTS	DATE: 4/22/2025

WOITH ENGINEERING, INC.
ENGINEERS & SURVEYORS
405 3RD STREET NW, SUITE 206 • GREAT FALLS, MT 59404 • 406-761-1955
3000 CLARY STREET NW, SUITE 100 • MISSOULA, MT 59703 • 406-230-5505
WWW.WOITHENG.COM

COPYRIGHT © WOITH ENGINEERING, INC., 2025