



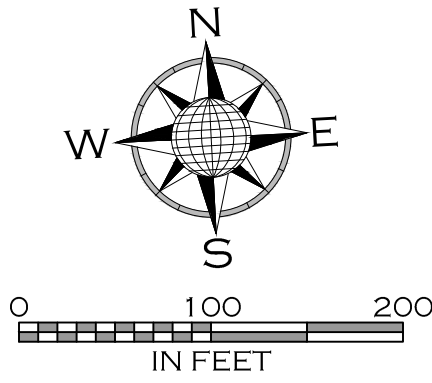


NOTE


1. CLASS II STREET TREES DEPICTED WITH 10' DRIPLINE RADIUS AND 30' O/C AVERAGE SPACING.



PRELIMINARY PLAT - APRIL 2025

OVERALL WATER PLAN.DWG PLOTTED BY: MATT HAMMERSTEIN ON APR/22/2025

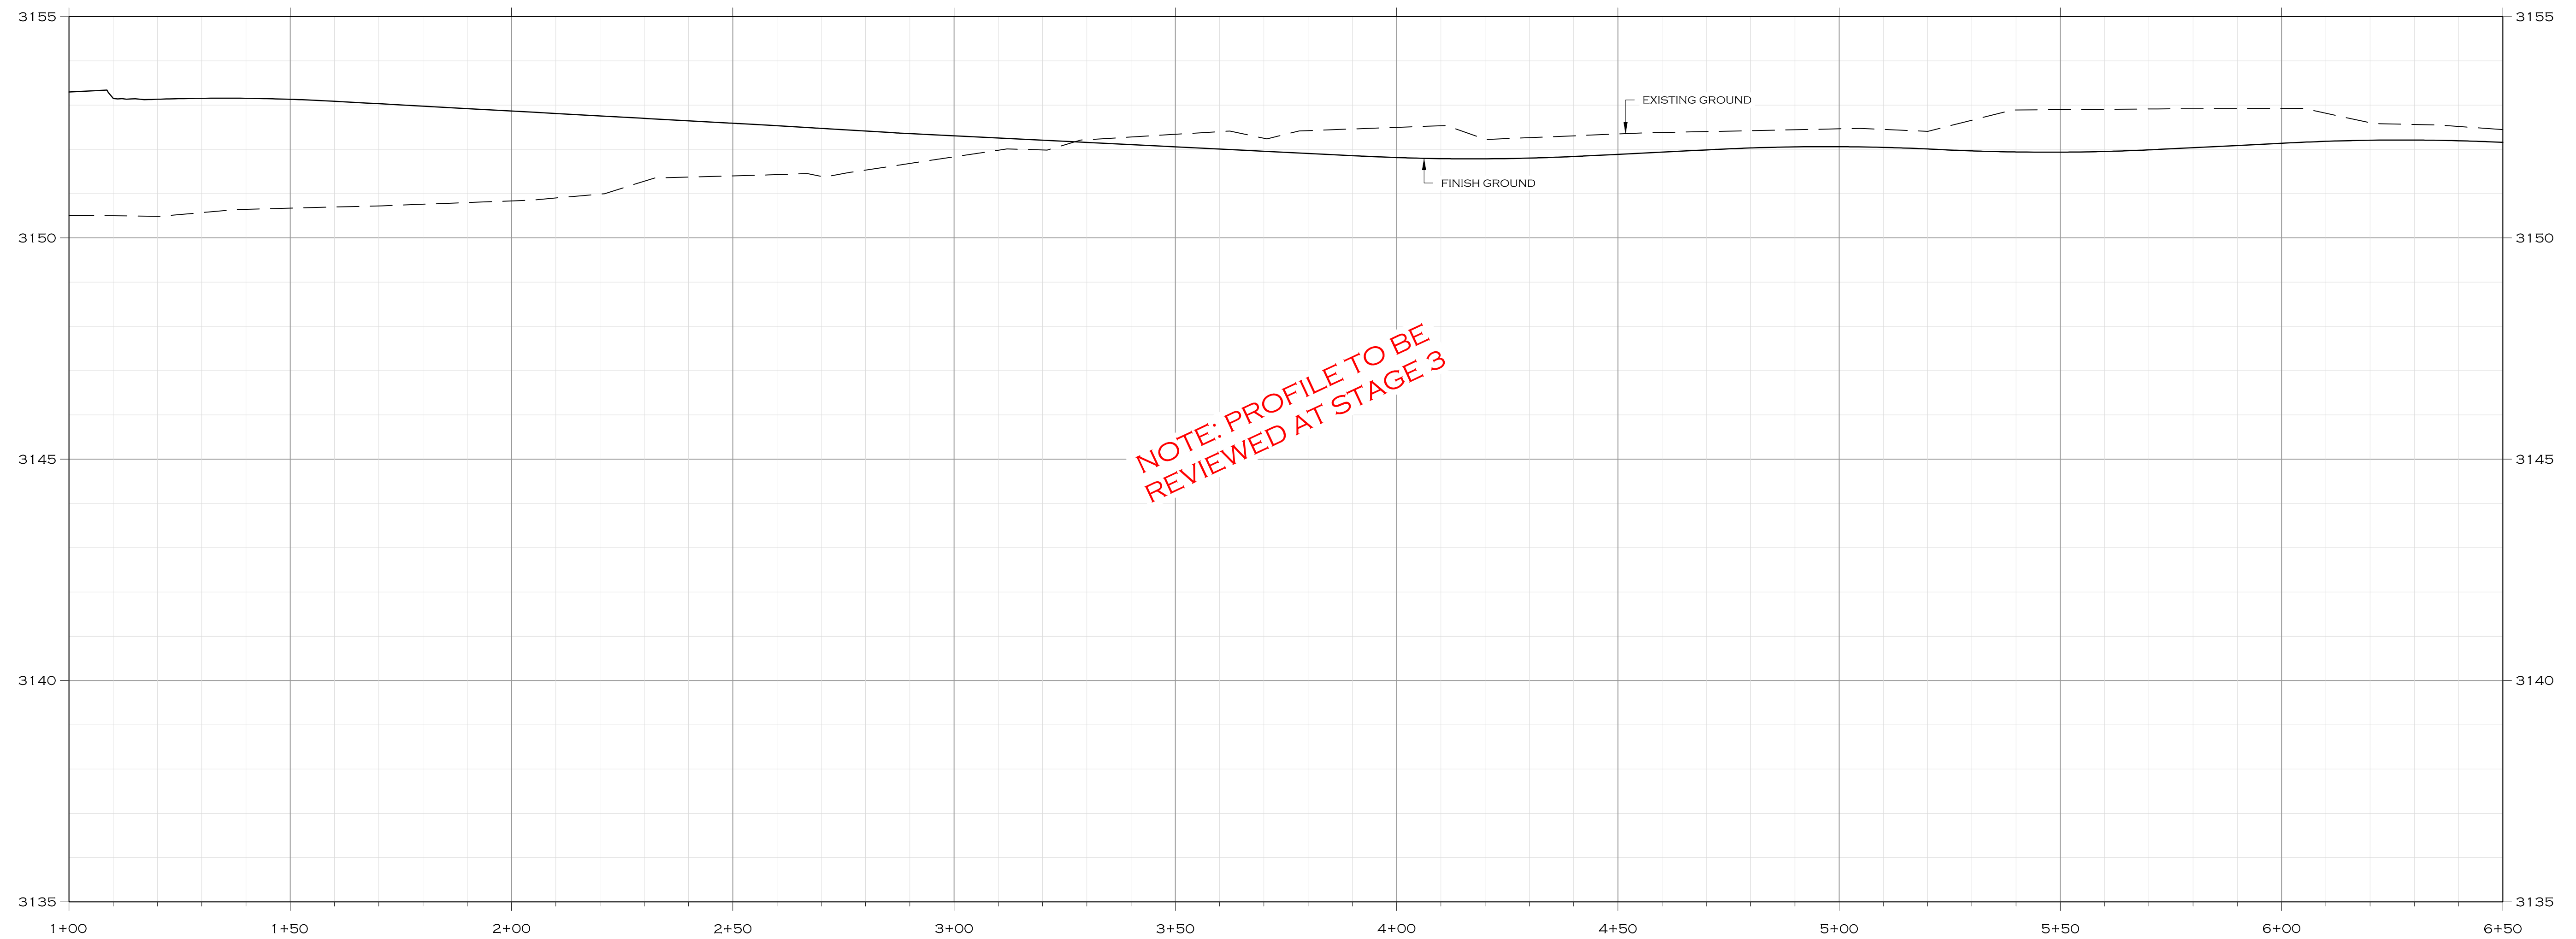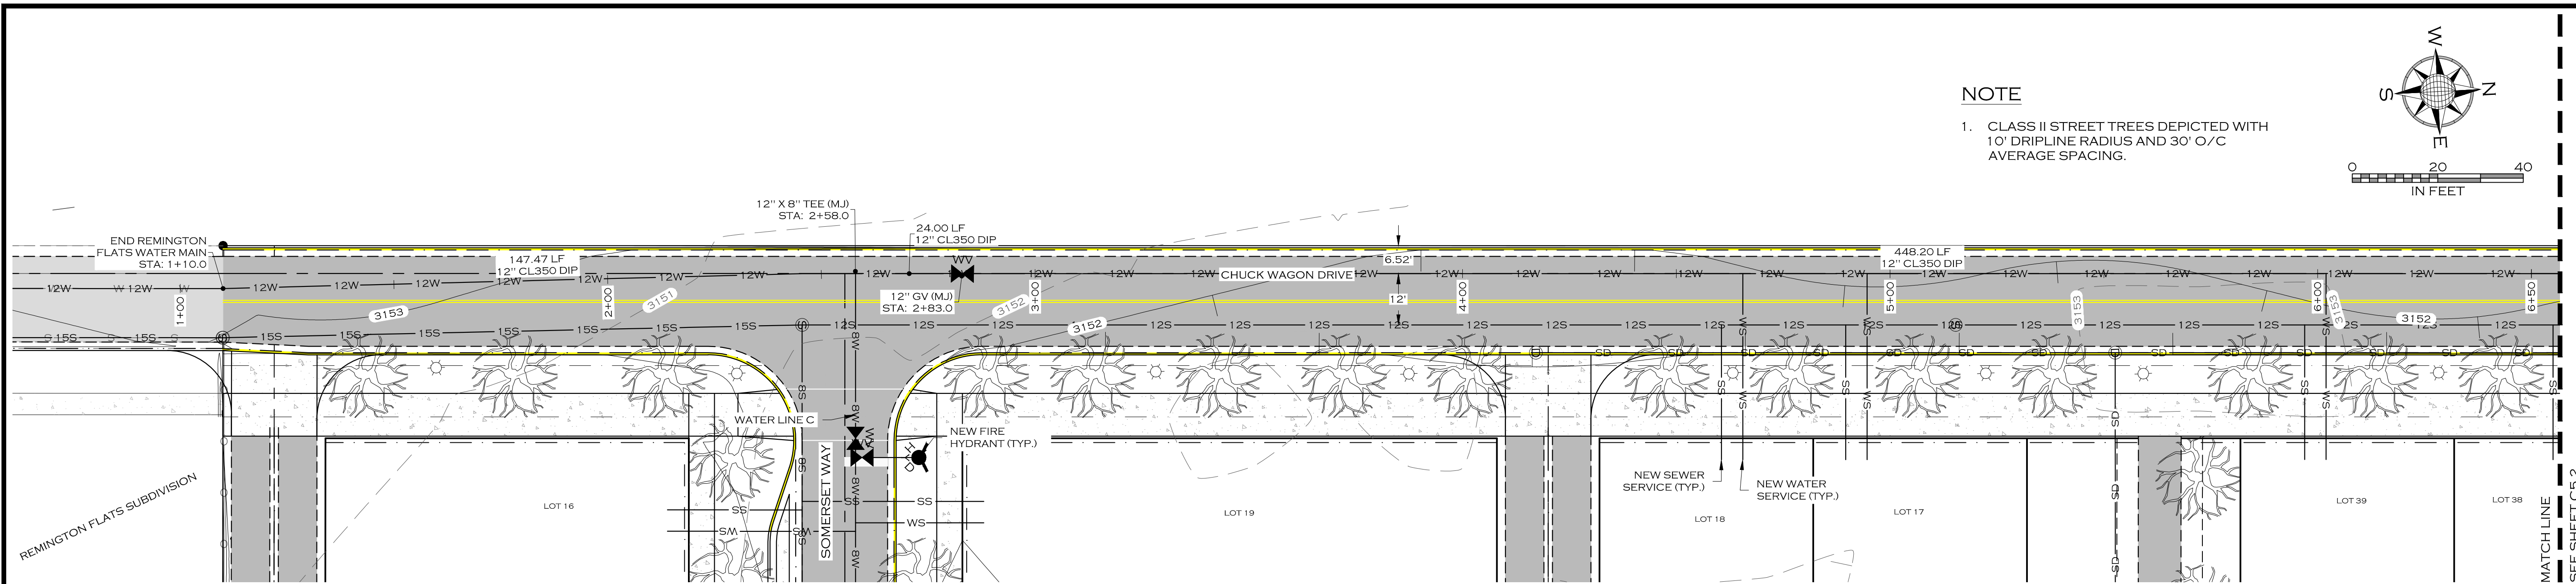


NOTE: PROFILE TO BE
REVIEWED AT STAGE 3

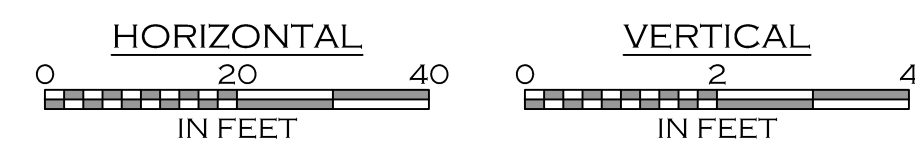

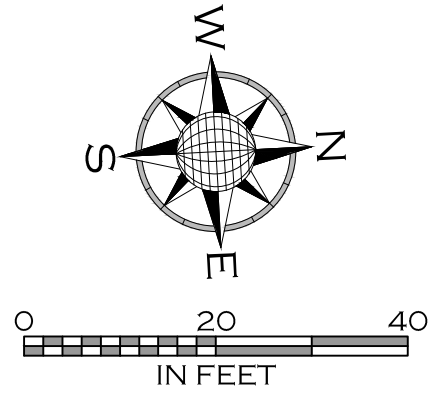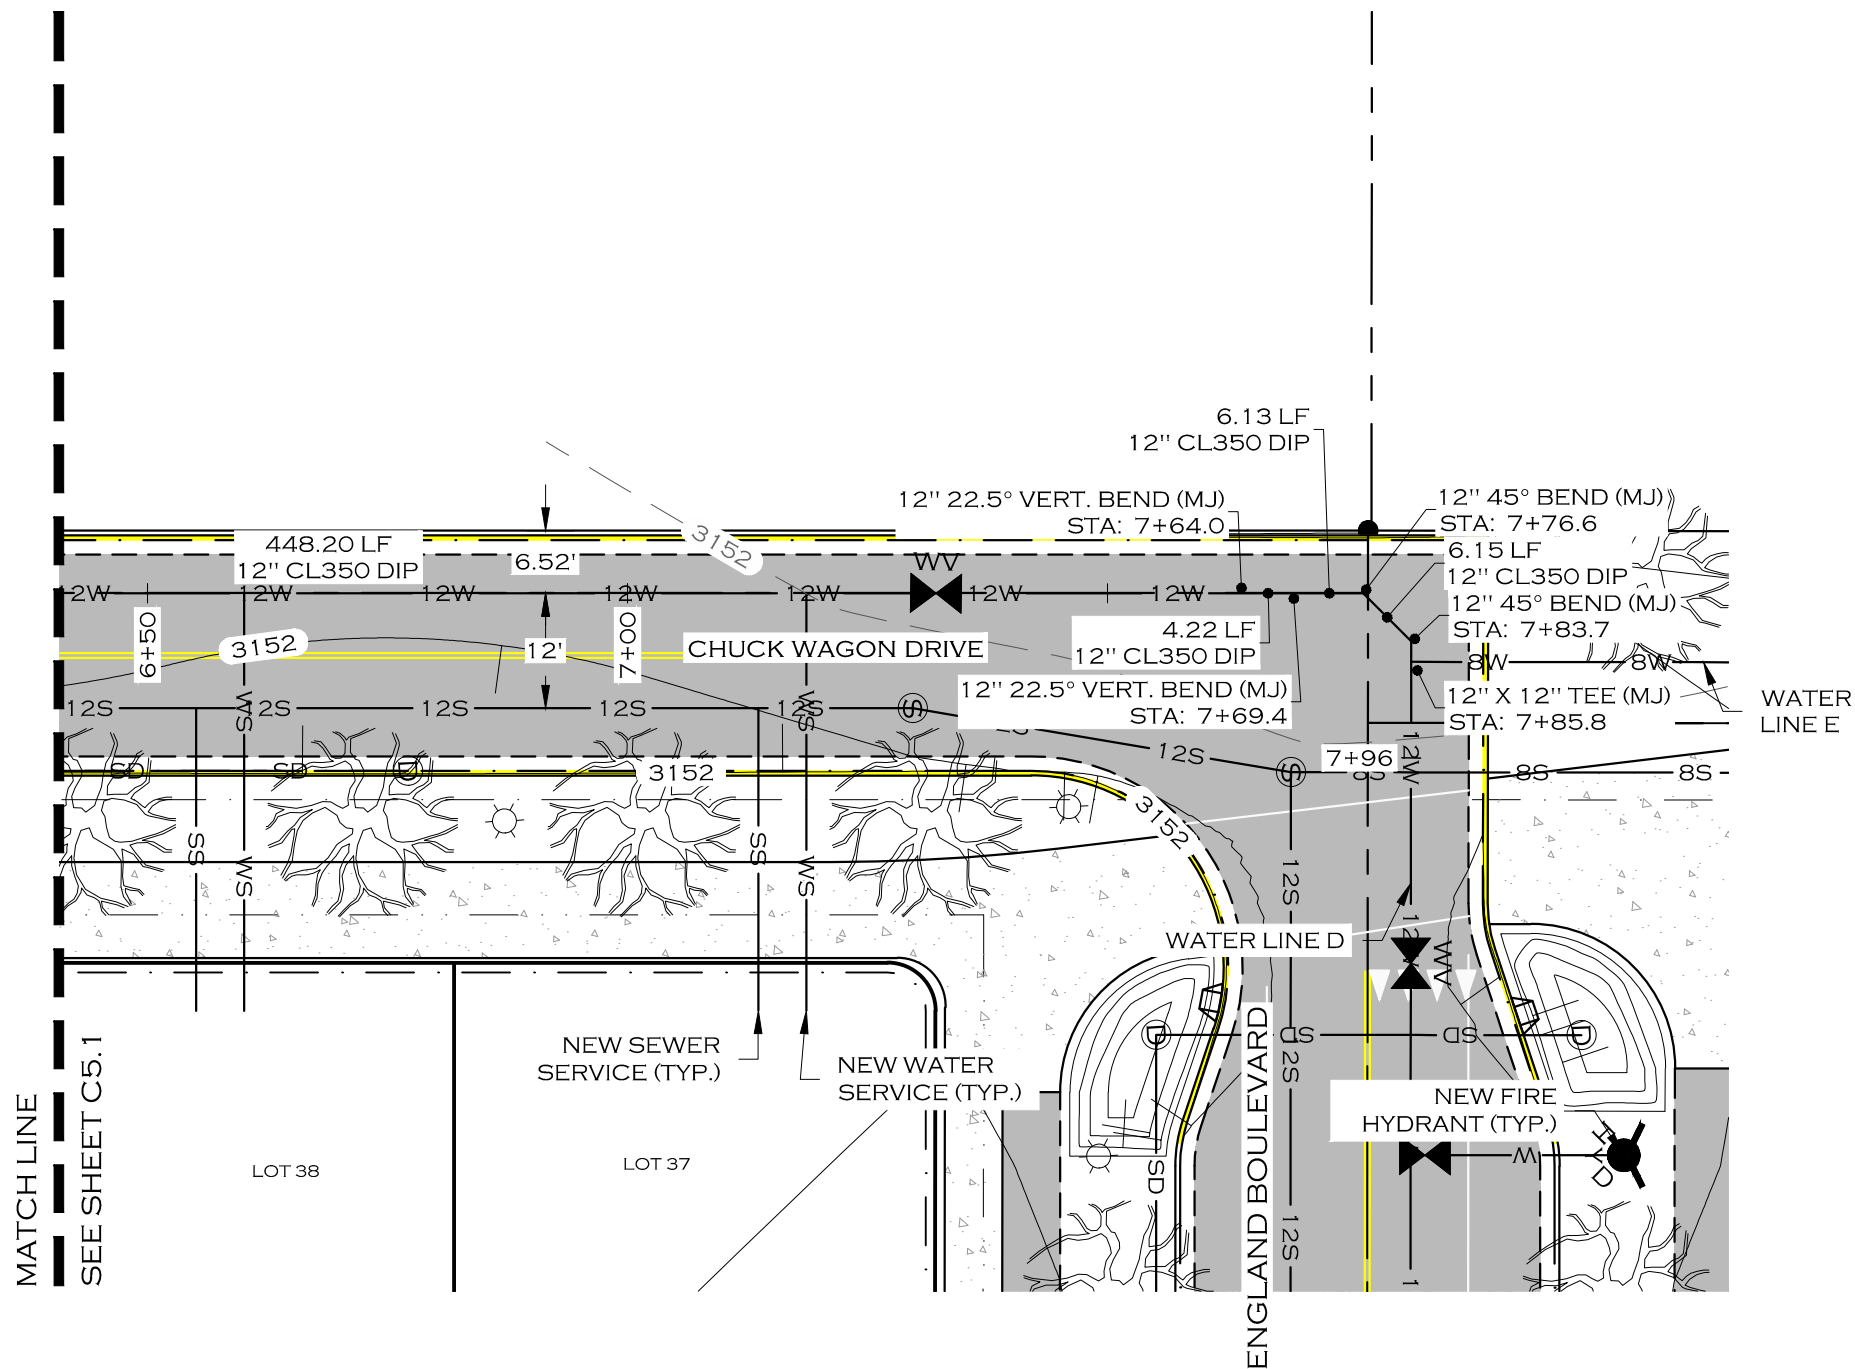



NOTE

1. CLASS II STREET TREES DEPICTED WITH 10' DRIPLINE RADIUS AND 30' O/C AVERAGE SPACING.

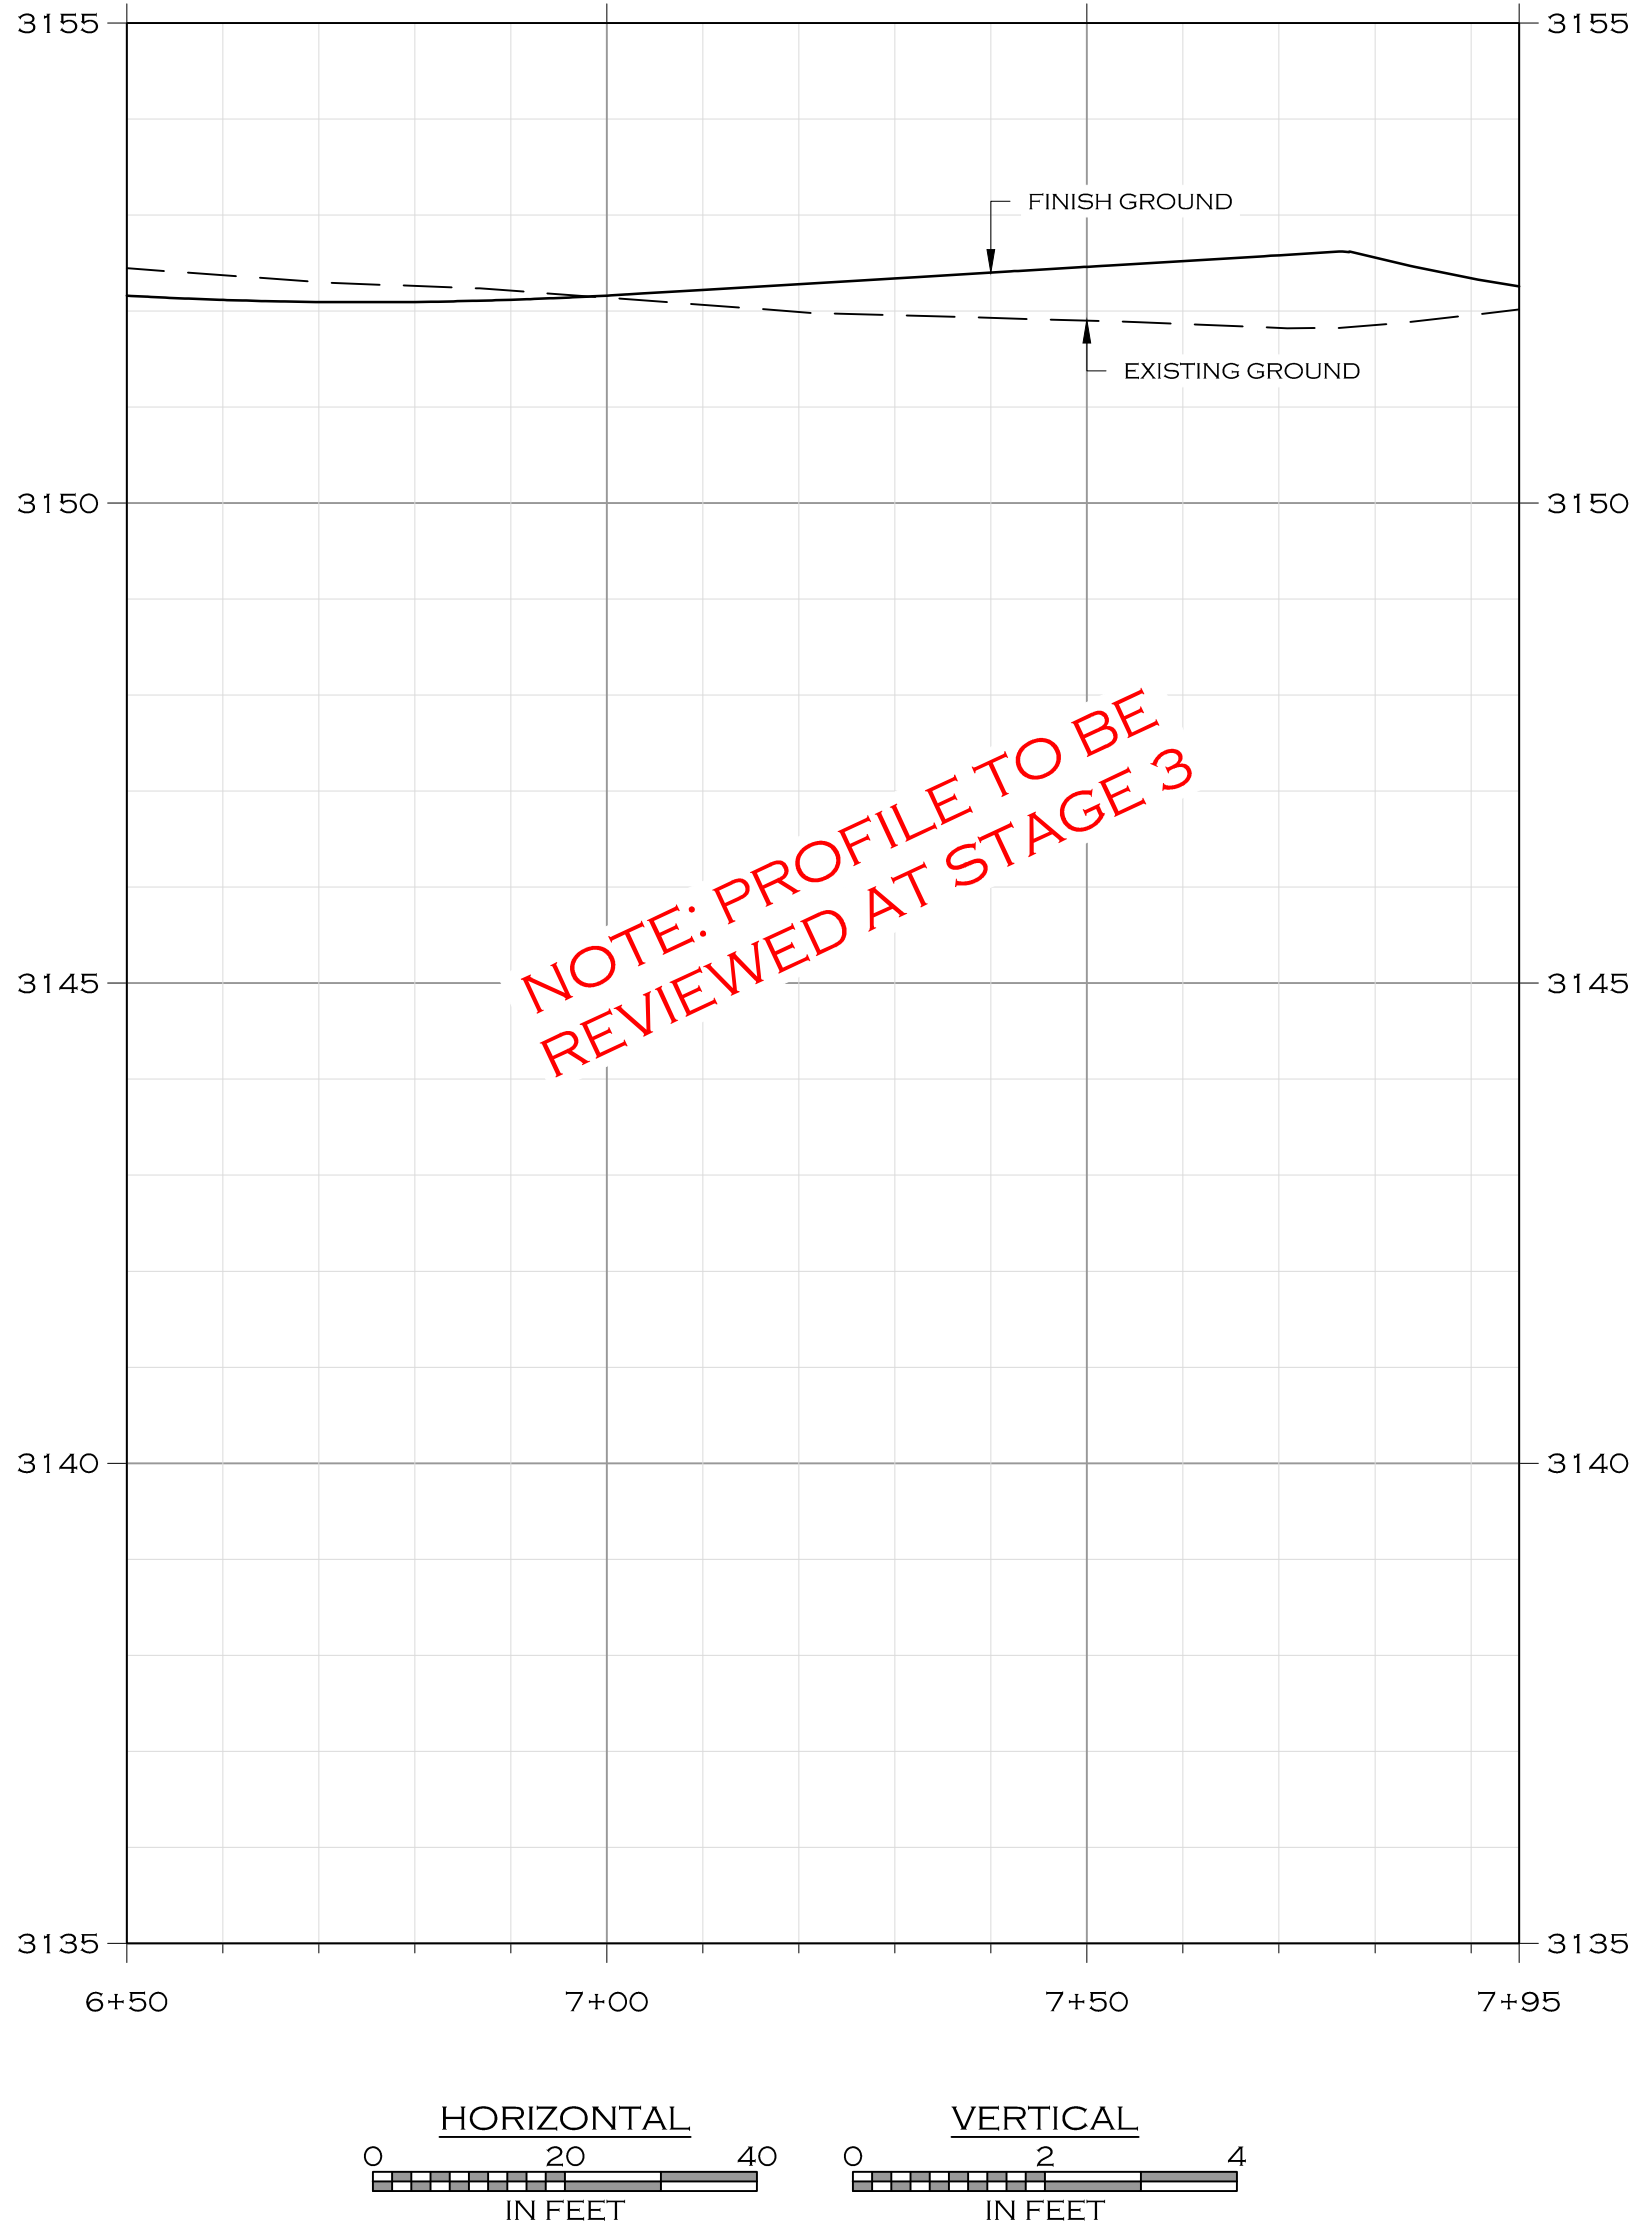


PRELIMINARY PLAT - APRIL 2025


C5.2	WATER MAIN A PLAN & PROFILE STA 6+50 TO 7+92	MISSOULA	PAISLEY PARK SUBDIVISION	MONTANA	WOITH ENGINEERING, INC. ENGINEERS & SURVEYORS 405 3RD STREET NW, SUITE 206 • GREAT FALLS, MT 59404 • 406-781-1955 3000 OLNEY STREET NW, SUITE 100 • MISSOULA, MT 59703 • 406-233-5505 WWW.WOITHENG.COM •	DATE: 4/22/2025	KTS	QA:	DESIGN: MOH/CRH	DRAWN: CRH/MOH	JOB #:	20-077

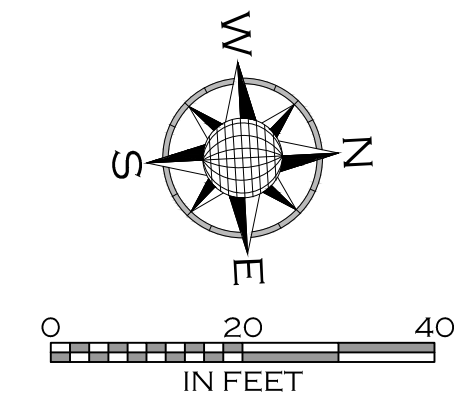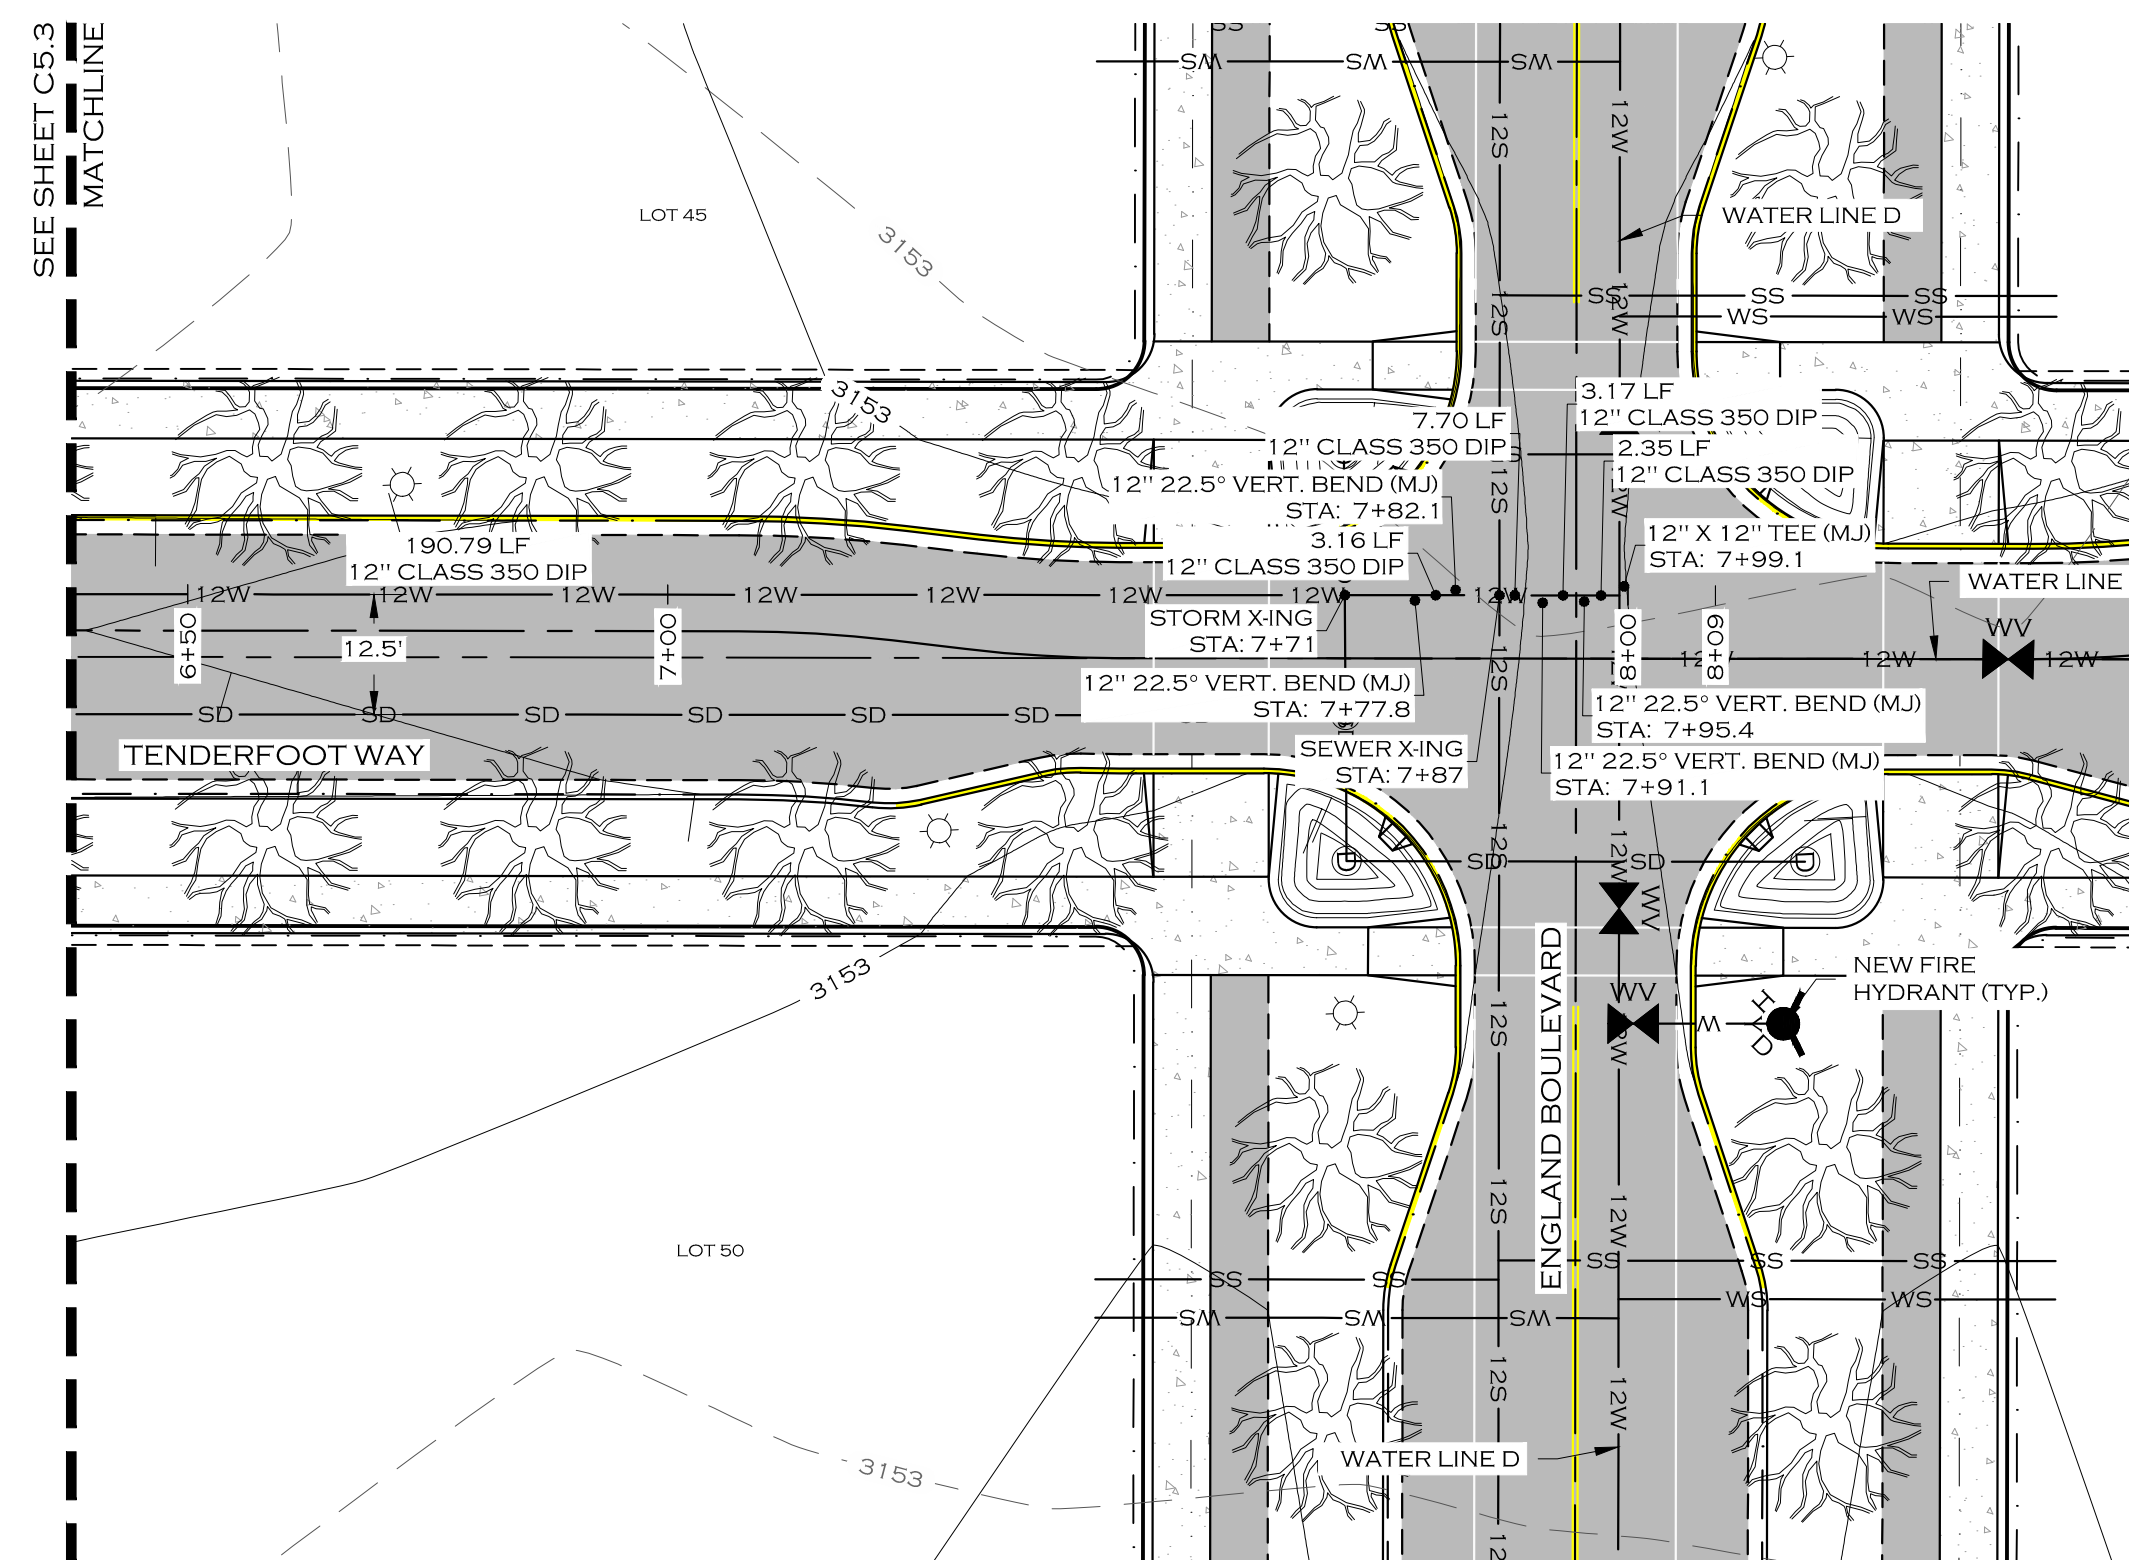

NOTE




1. CLASS II STREET TREES DEPICTED WITH 10' DRIPLINE RADIUS AND 30' O/C AVERAGE SPACING.

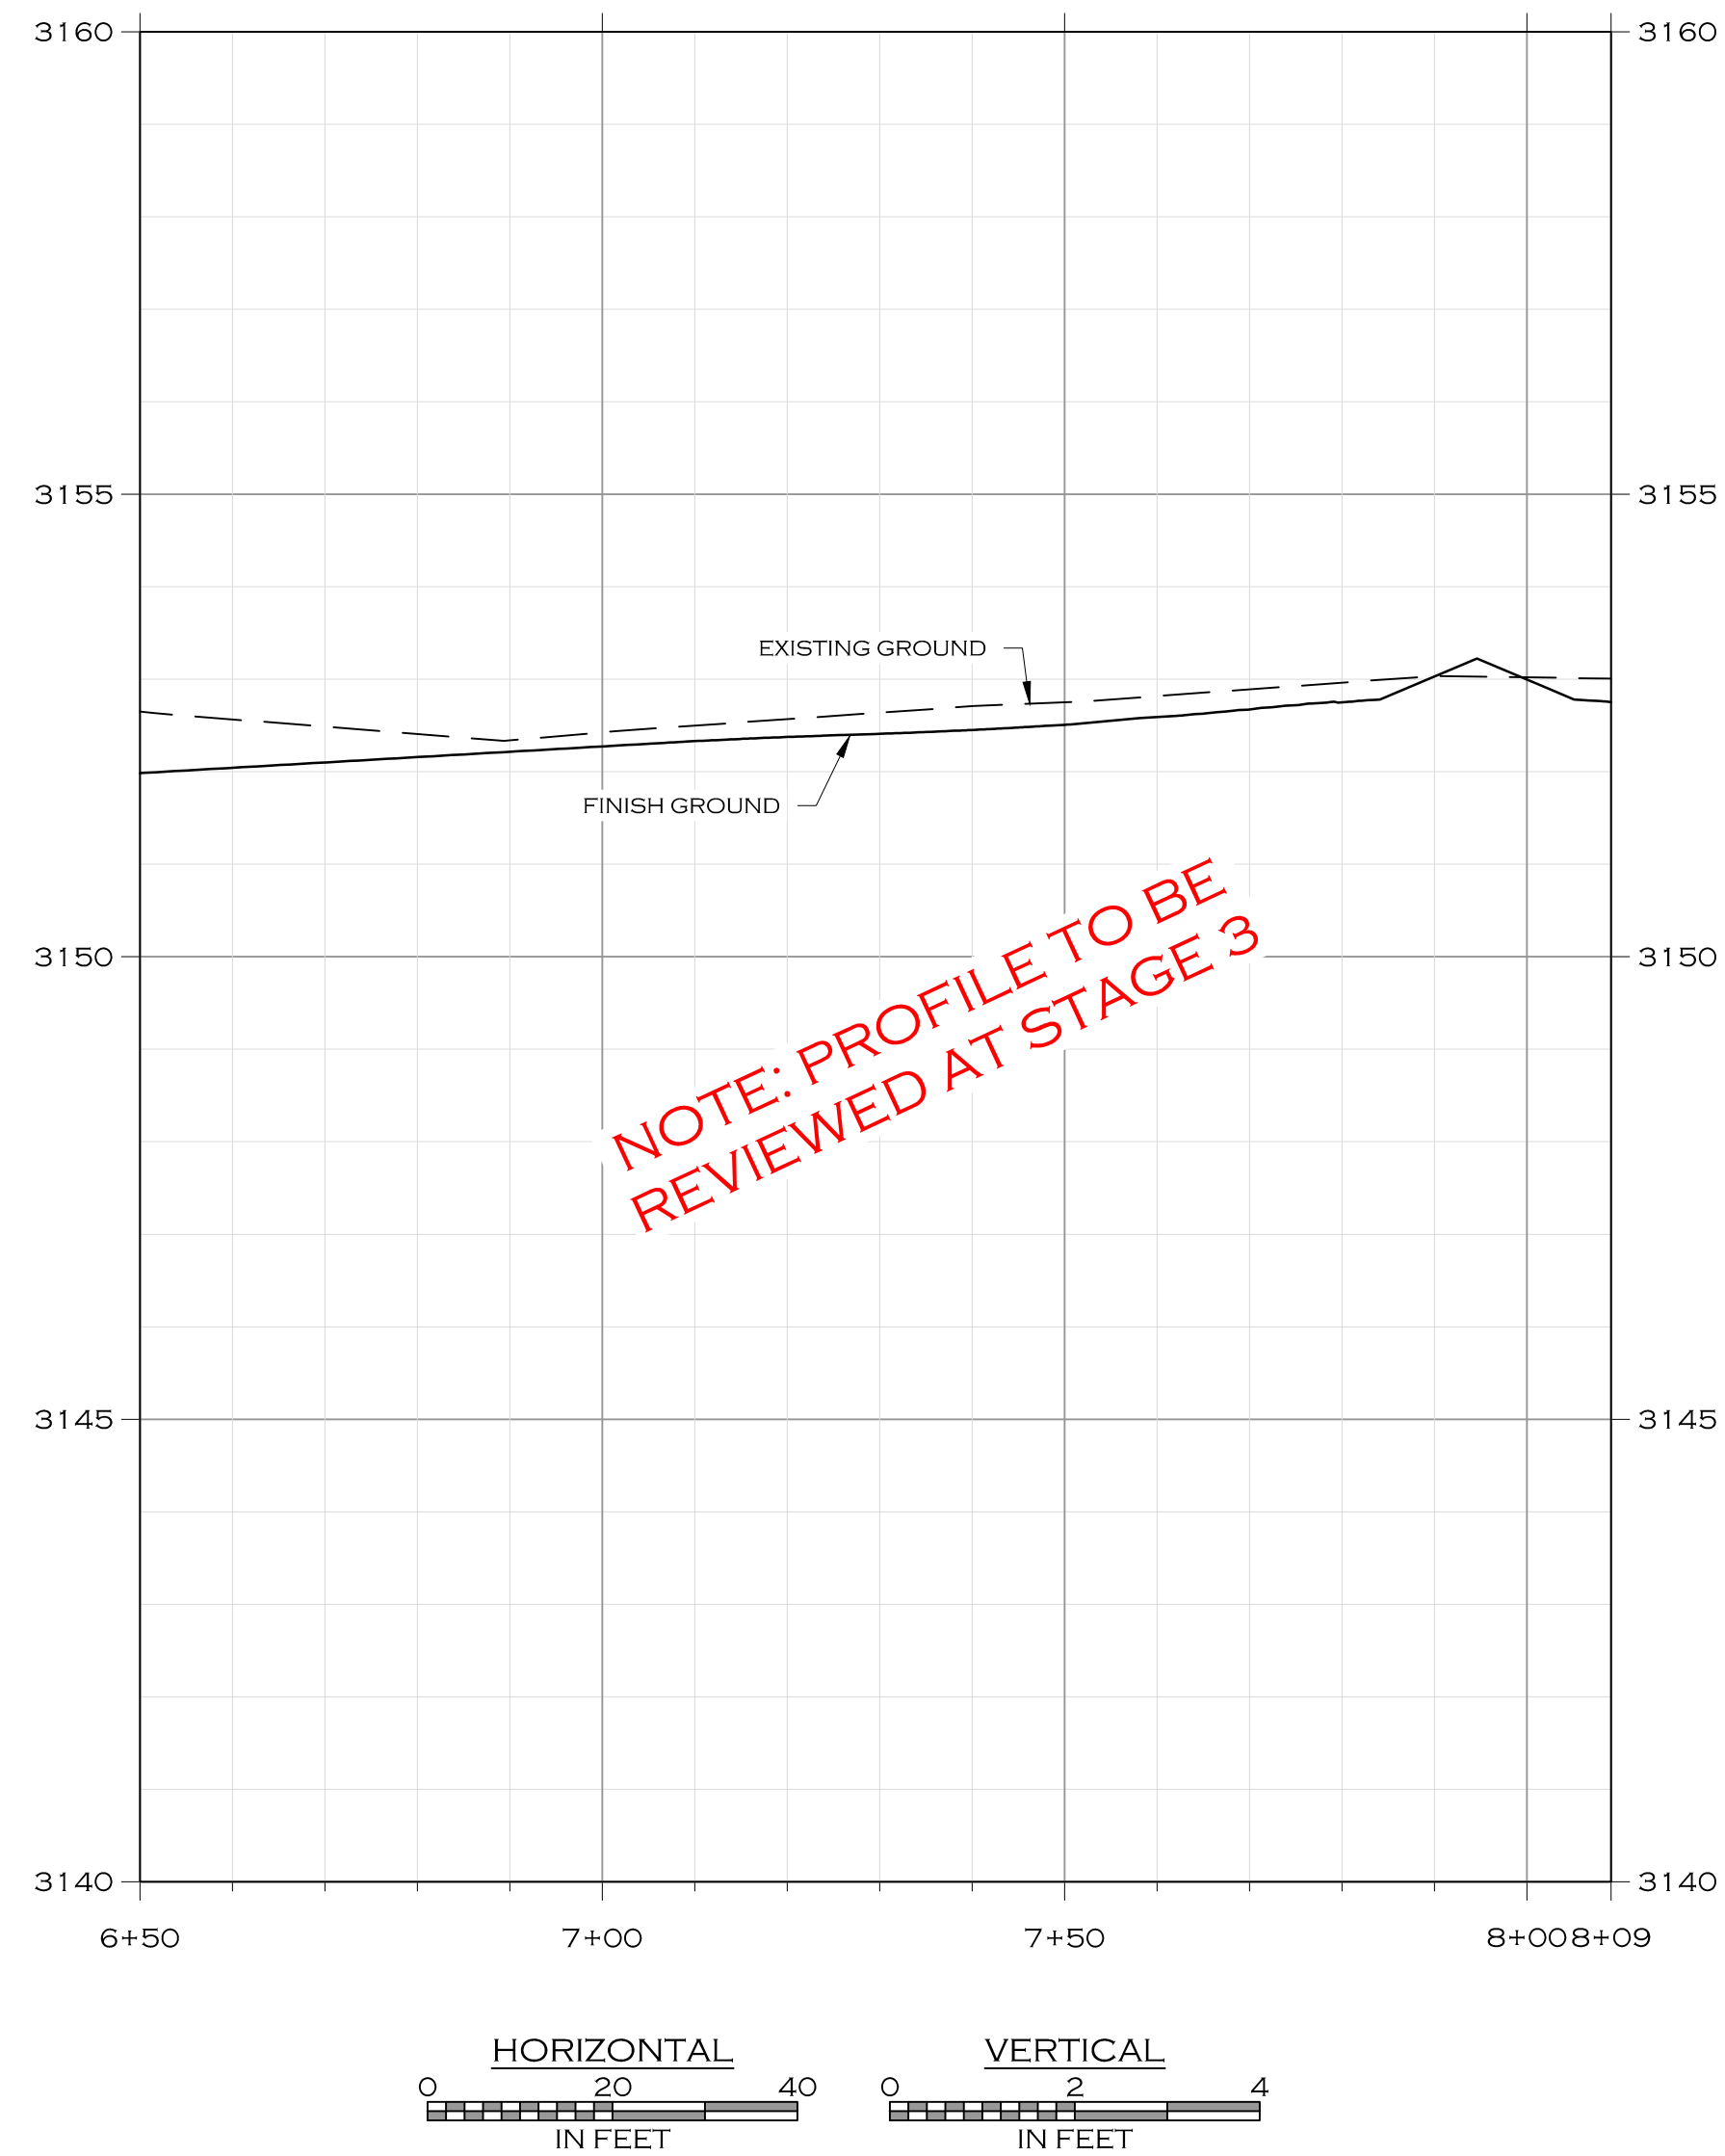

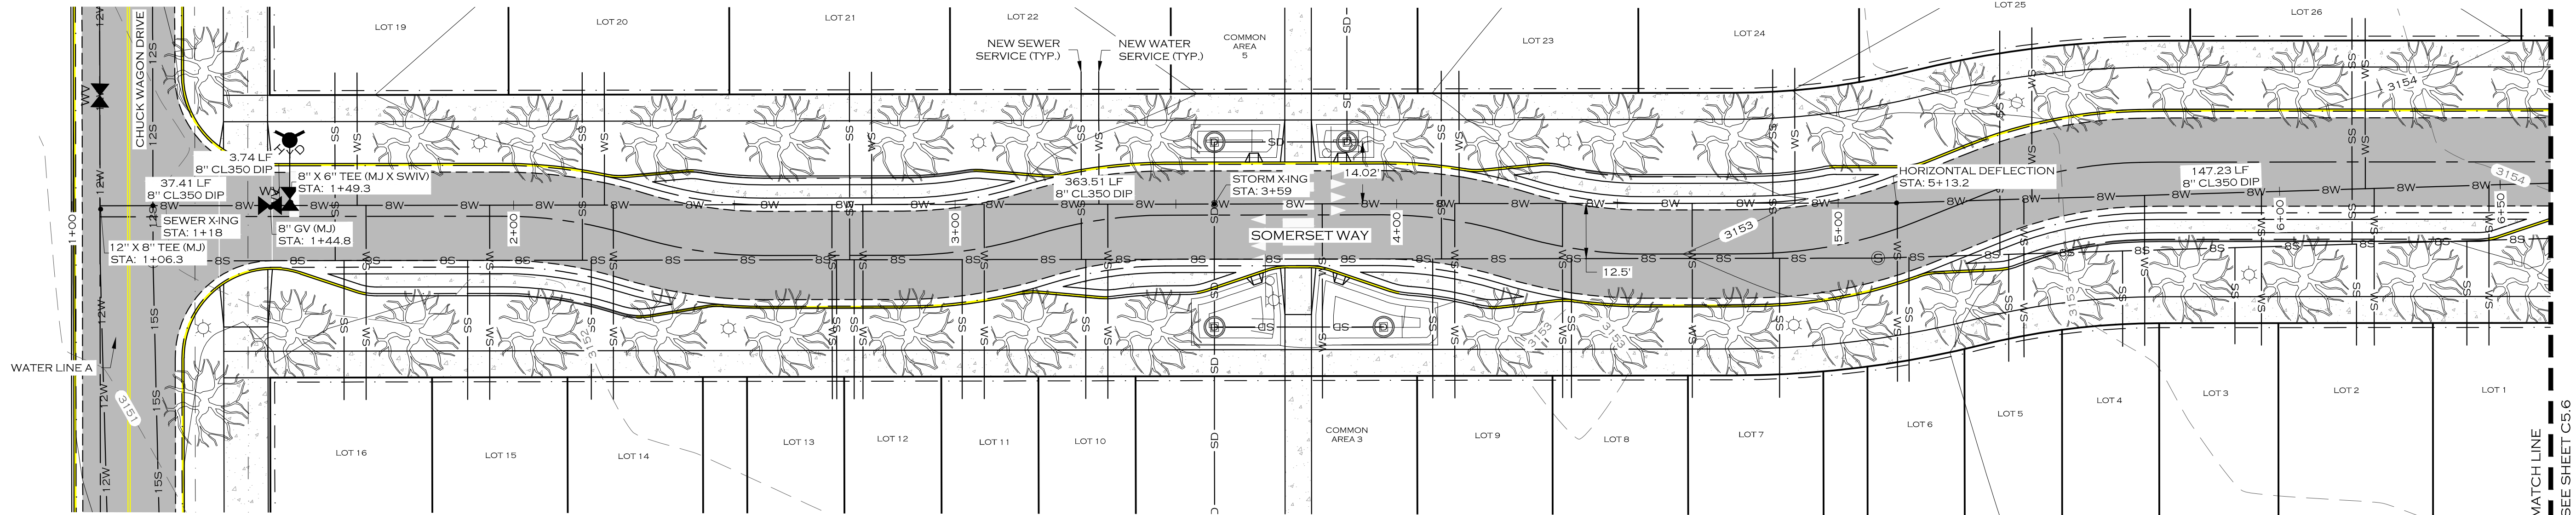


NOTE

1. CLASS II STREET TREES DEPICTED WITH 10' DRIPLINE RADIUS AND 30' O/C AVERAGE SPACING.

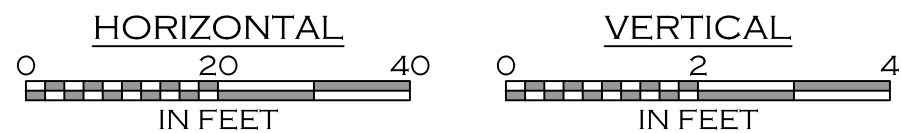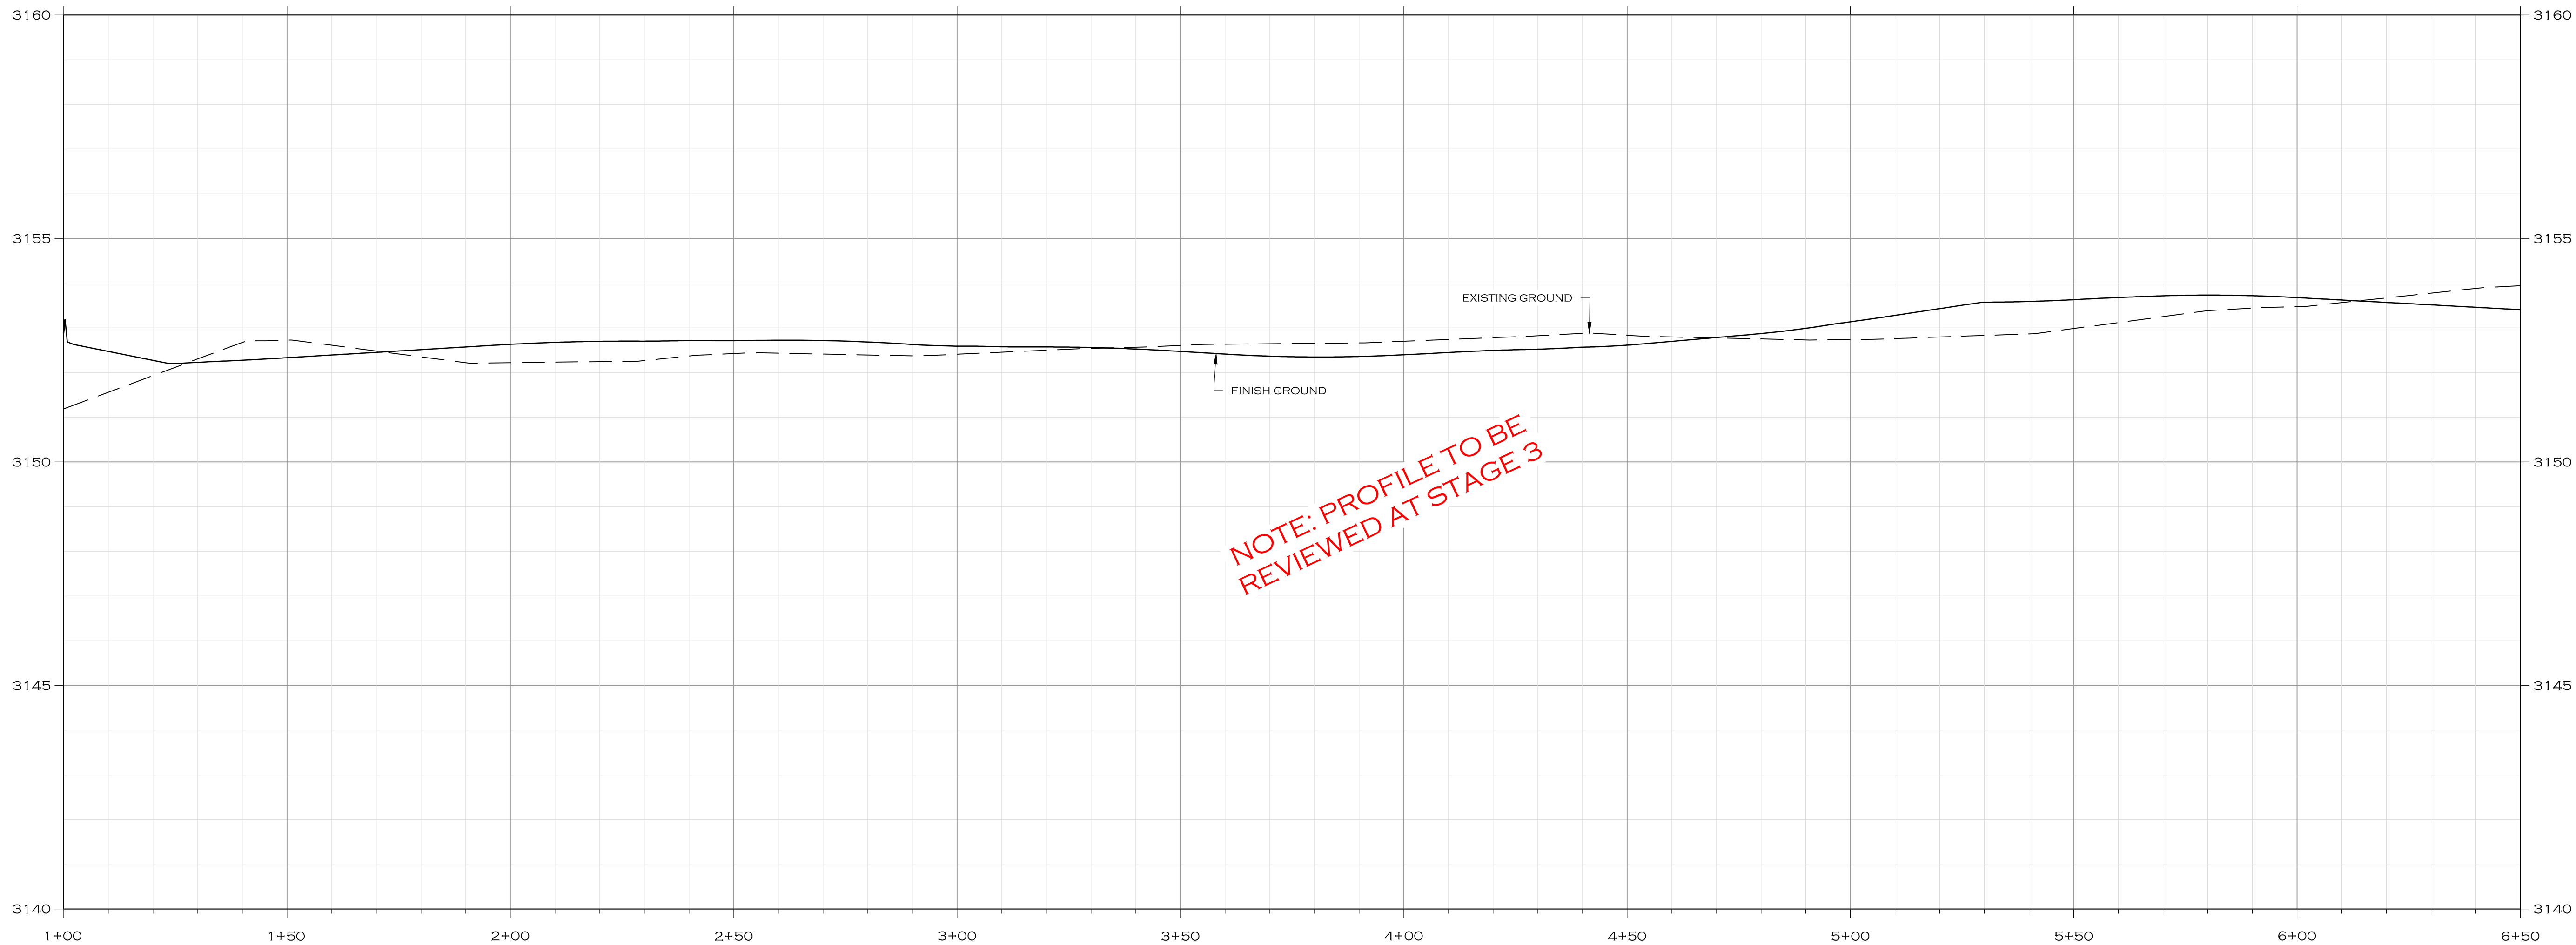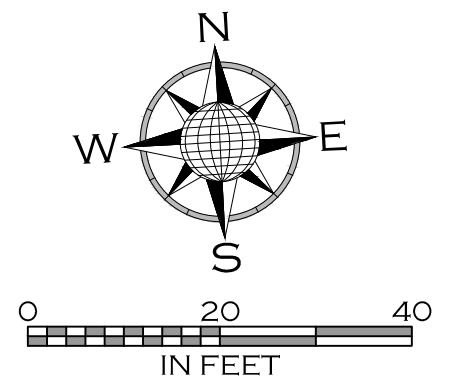



PRELIMINARY PLAT - APRIL 2025

WOITH ENGINEERING, INC. ENGINEERS & SURVEYORS 405 3RD STREET NW, SUITE 206 • GREAT FALLS, MT 59404 • 406-761-1995 3000 CLARK STREET, SUITE 100 • MISSOULA, MT 59802 • 406-233-9585 WWW.WOITHENG.COM •		PAISLEY PARK SUBDIVISION MISSOULA MONTANA WATER MAIN C PLAN & PROFILE STA 1+00 TO 6+50	
JOB #:	20-077	DATE:	4/22/2025
DRAWN:	CRH/MOH	DESIGN:	MOH/CRH
QA:	KTS		
WTRC 1.DWG PLOTTED BY: MATT HAMMERSTEIN ON APR/22/2025			

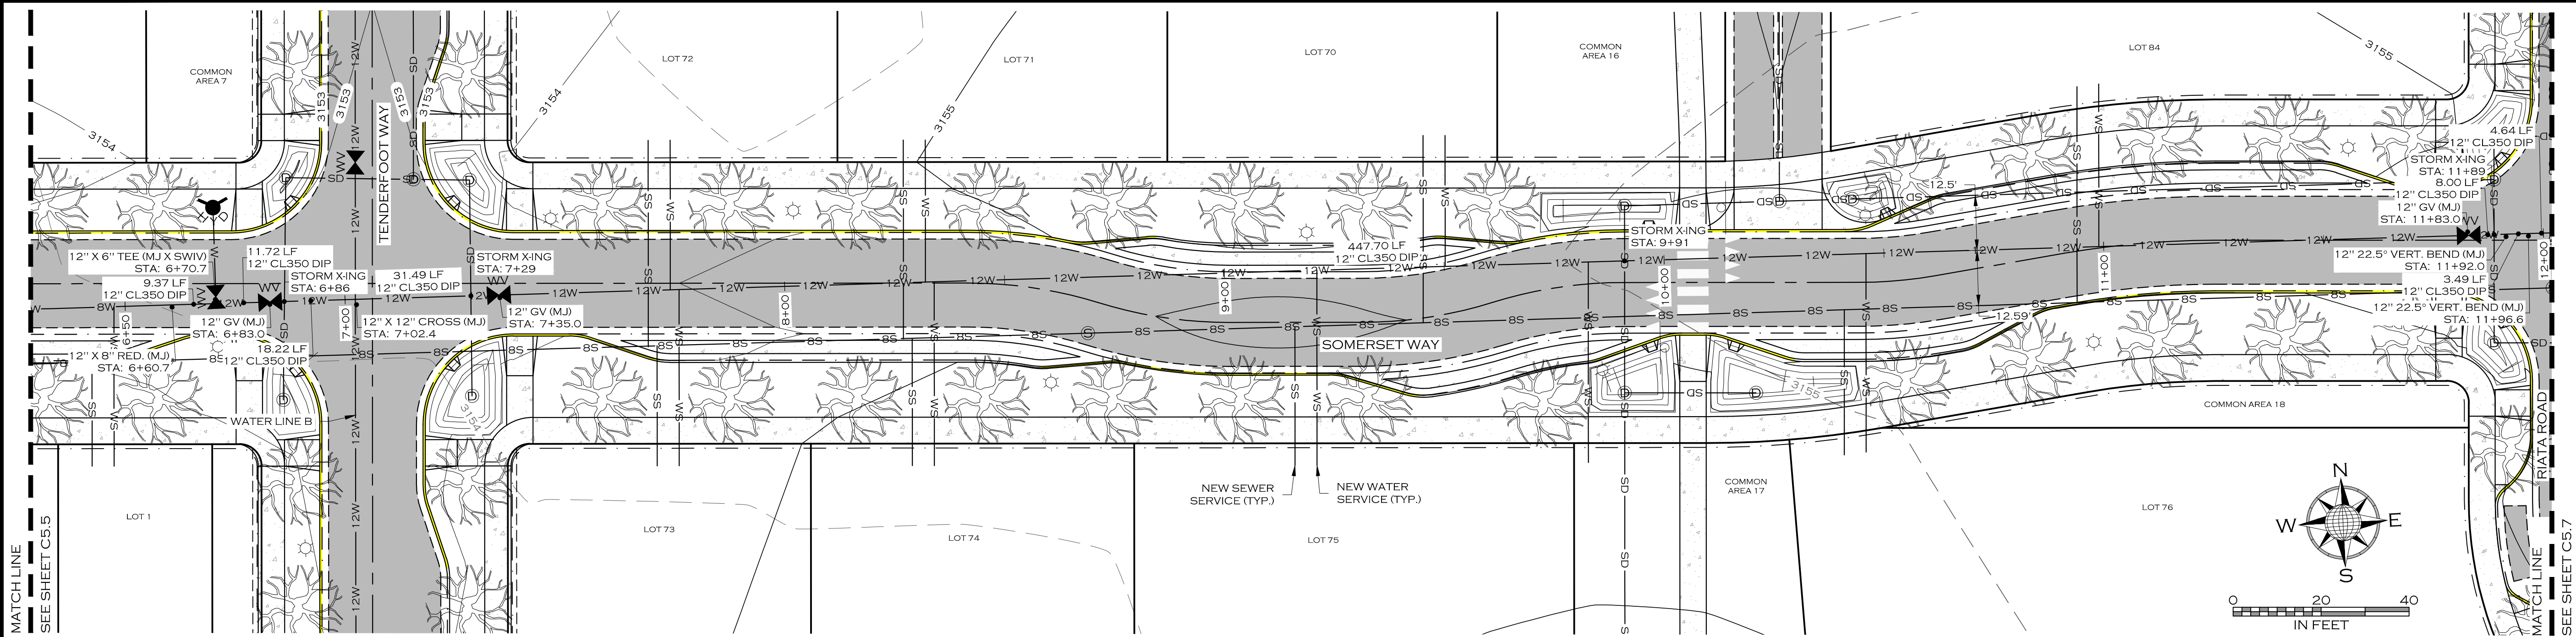

NOTE


1. CLASS II STREET TREES DEPICTED WITH 10' DRIPLINE RADIUS AND 30' O/C AVERAGE SPACING.

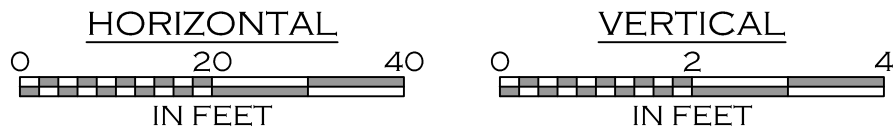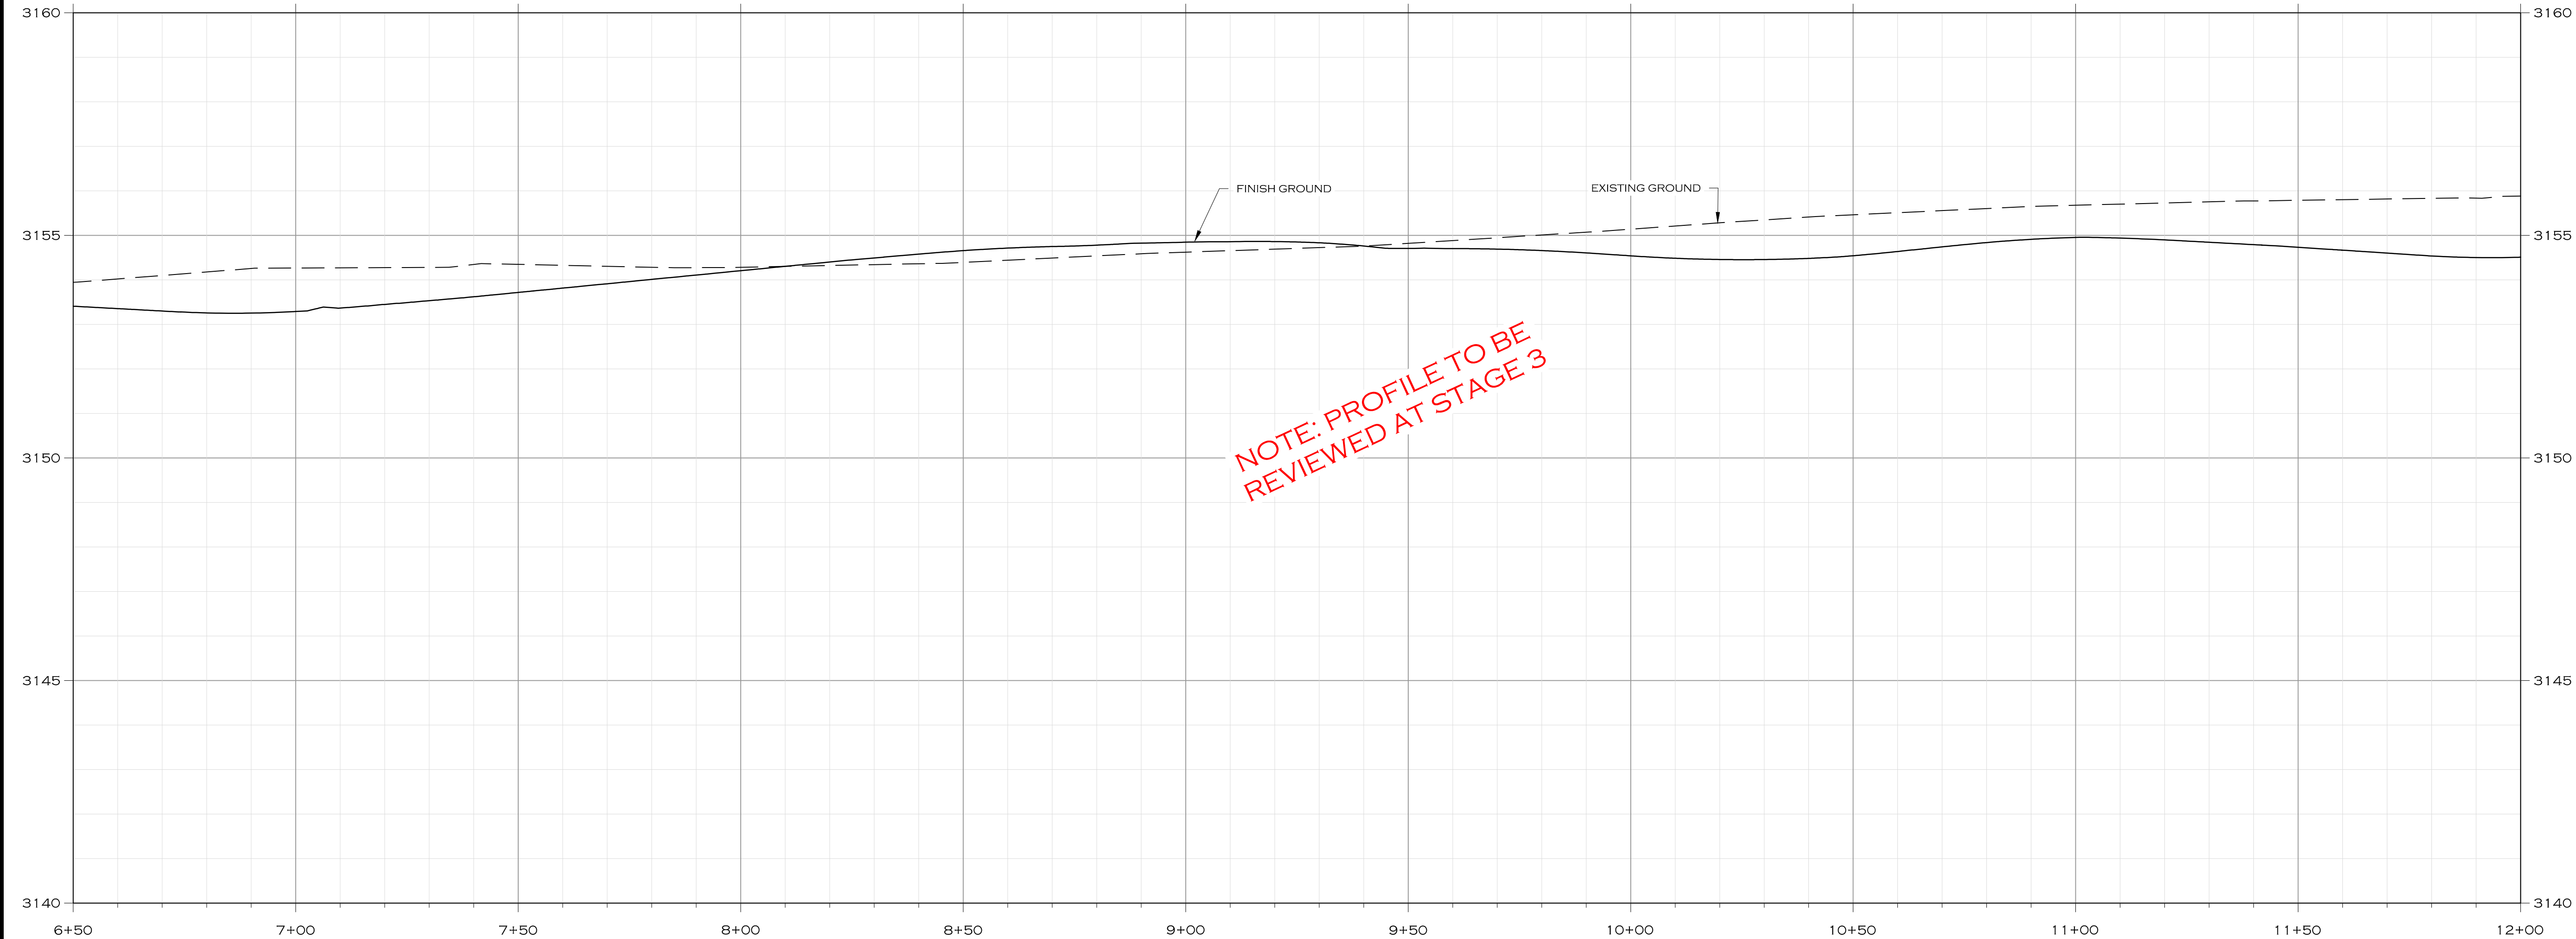

PRELIMINARY PLAT - APRIL 2025




C5.6	MISSOULA	PAISLEY PARK SUBDIVISION	MONTANA	WATER MAIN C PLAN & PROFILE STA 6+50 TO 12+00	DATE: 4/22/2025 QA: KTS DESIGN: MOH/CRH DRAWN: CRH/MOH JOB #: 20-077

WOITH ENGINEERS & SURVEYORS
405 3RD STREET NW, SUITE 206 • GREAT FALLS, MT 59404 • 406-781-1955
3000 CLARY STREET, SUITE 100 • MISSOULA, MT 59806 • 406-203-5505
WWW.WOITHENG.COM •
COPYRIGHT © WOITH ENGINEERING, INC., 2025

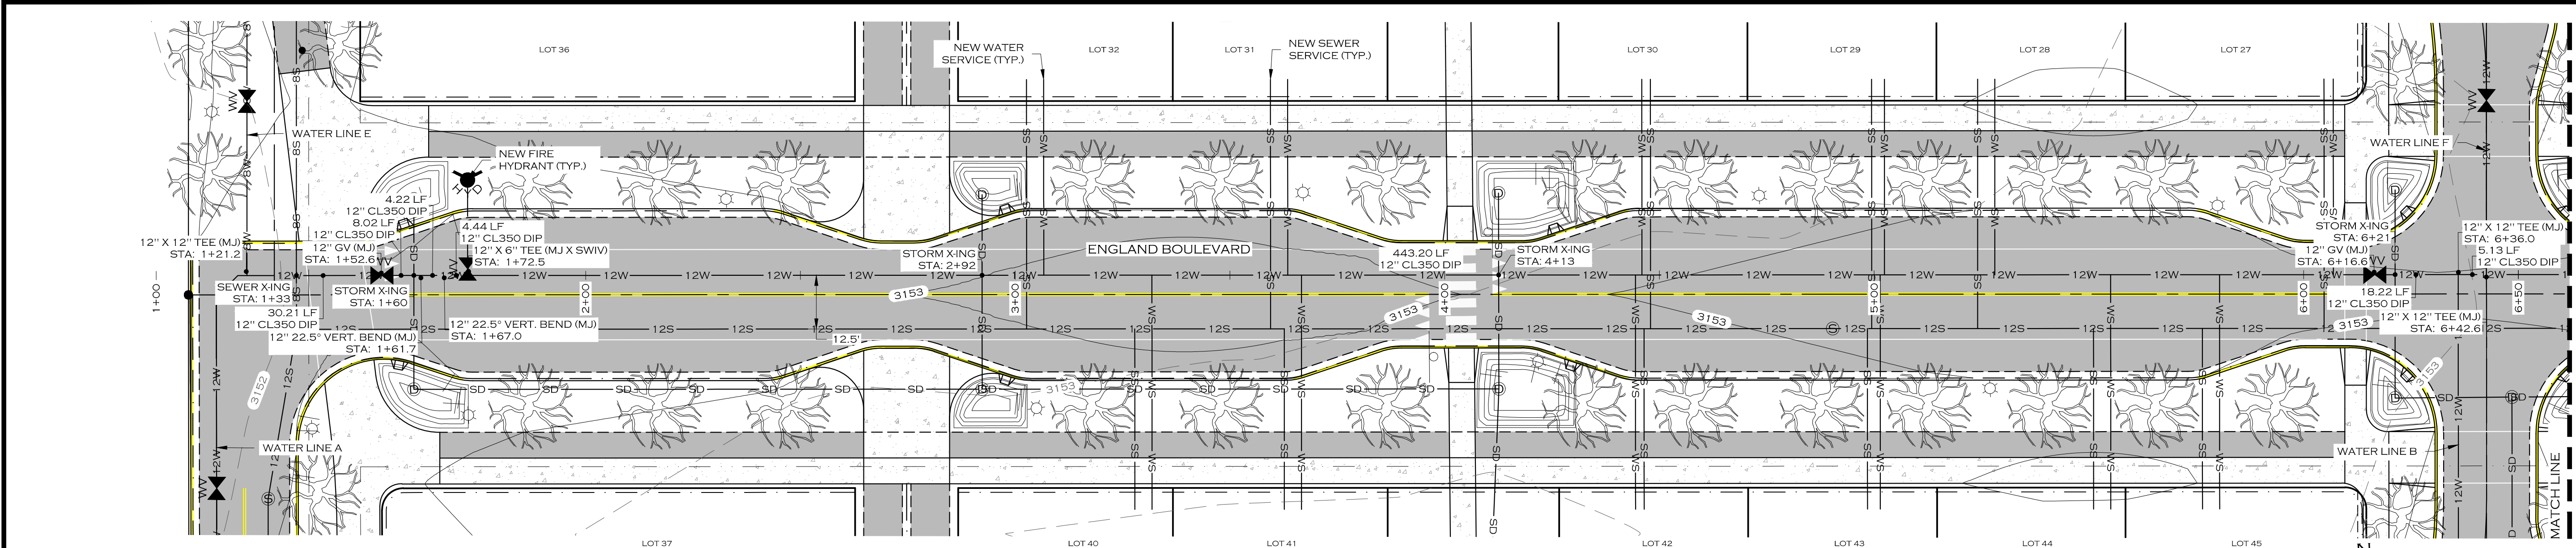


NOTE

1. CLASS II STREET TREES DEPICTED WITH 10' DRIPLINE RADIUS AND 30' O/C AVERAGE SPACING.

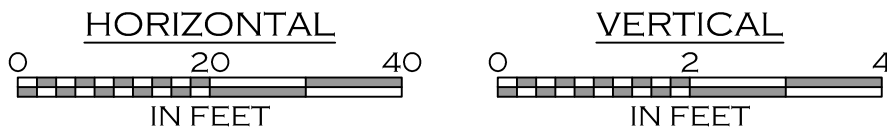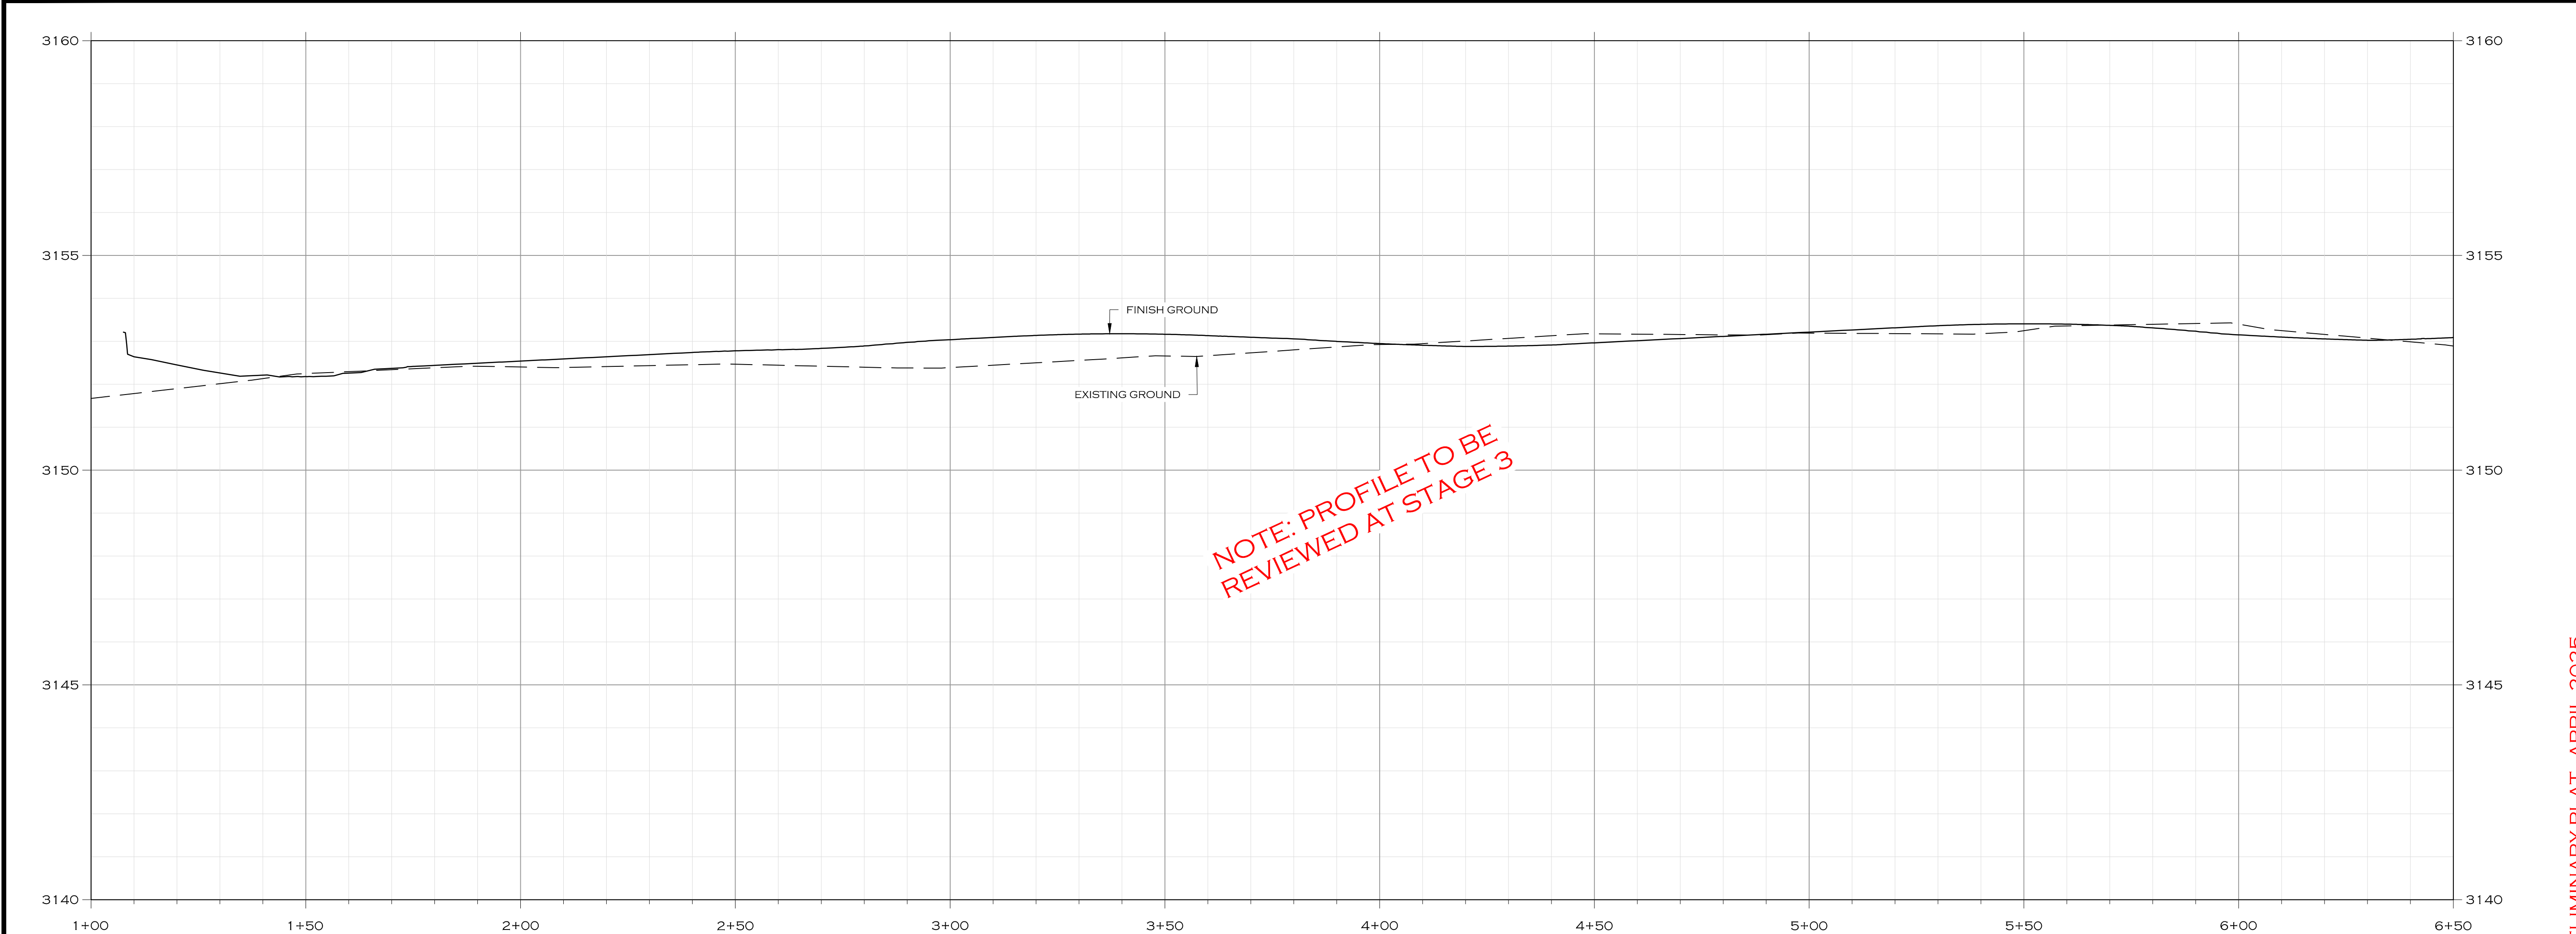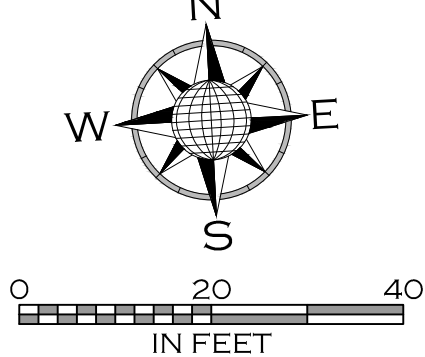




PRELIMINARY PLAT - APRIL 2025

JOB #		20-077
DRAWN	CRH/MOH	
DESIGN	MOH/CRH	
QA	KTS	
DATE	4/22/2025	
DESCRIPTION		
#		
WOTH ENGINEERING, INC. ENGINEERS & SURVEYORS 405 3RD STREET NW, SUITE 206 - GREAT FALLS, MT 59404 - 406-751-1955 3000 CLARY STREET, SUITE 100 - MISSOULA, MT 59802 - 406-233-5555 WWW.WOTHENG.COM		
PAISLEY PARK SUBDIVISION		MONTANA
MISSOULA		
WATER MAIN D PLAN & PROFILE STA 1+00 TO 6+50		
C5.8		

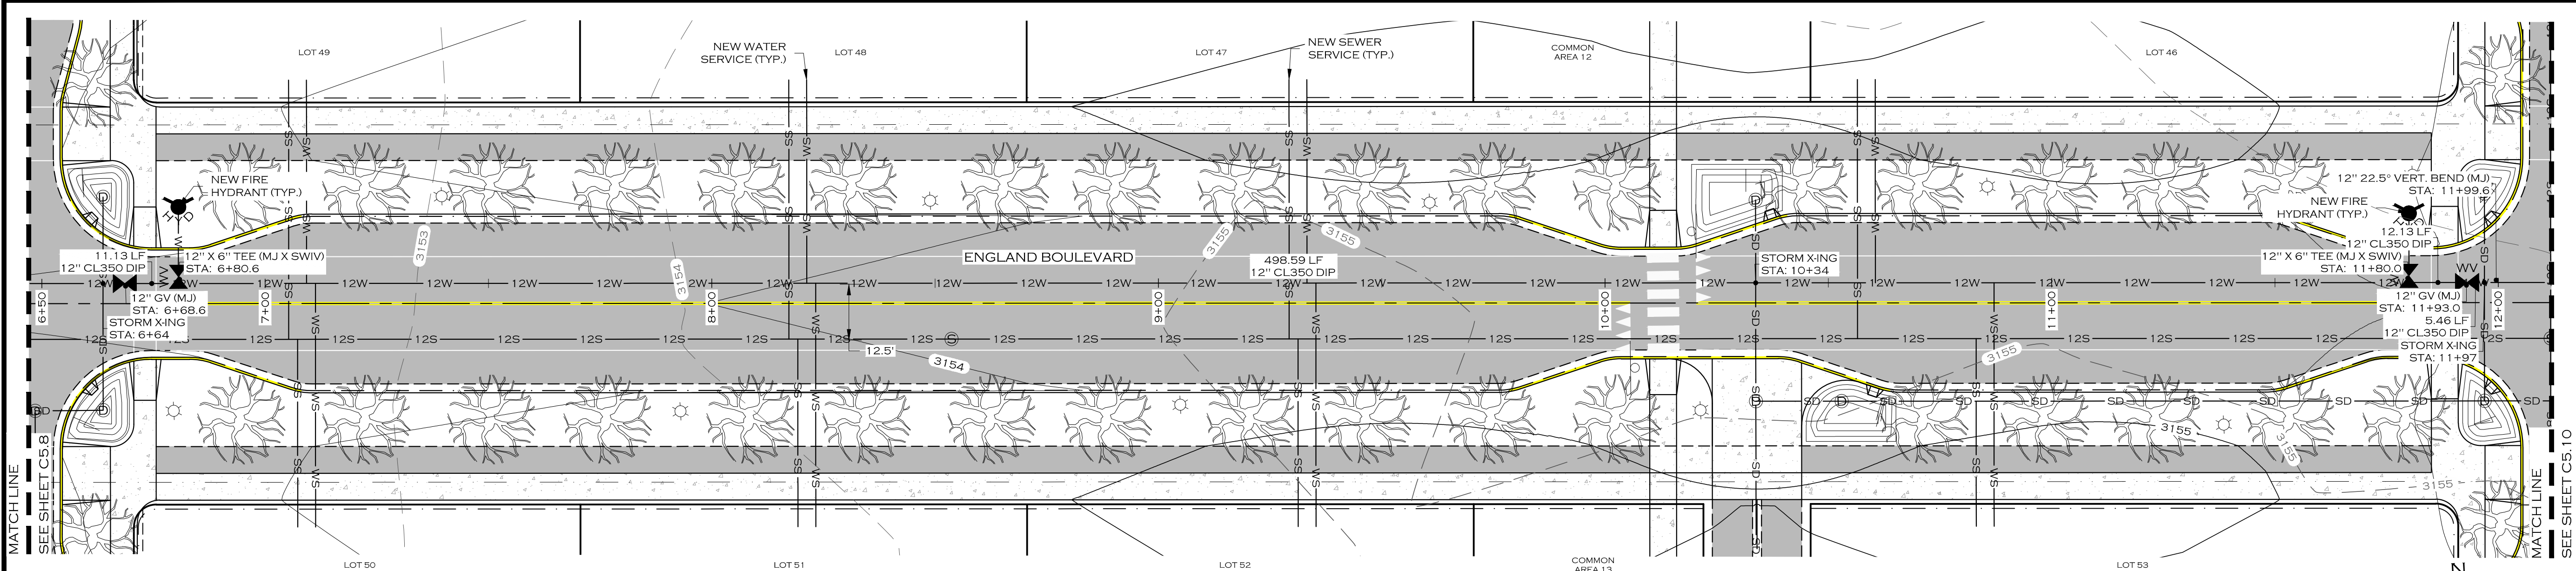


NOTE

1. CLASS II STREET TREES DEPICTED WITH 10' DRIPLINE RADIUS AND 30' O/C AVERAGE SPACING.

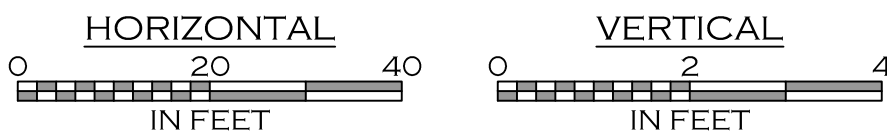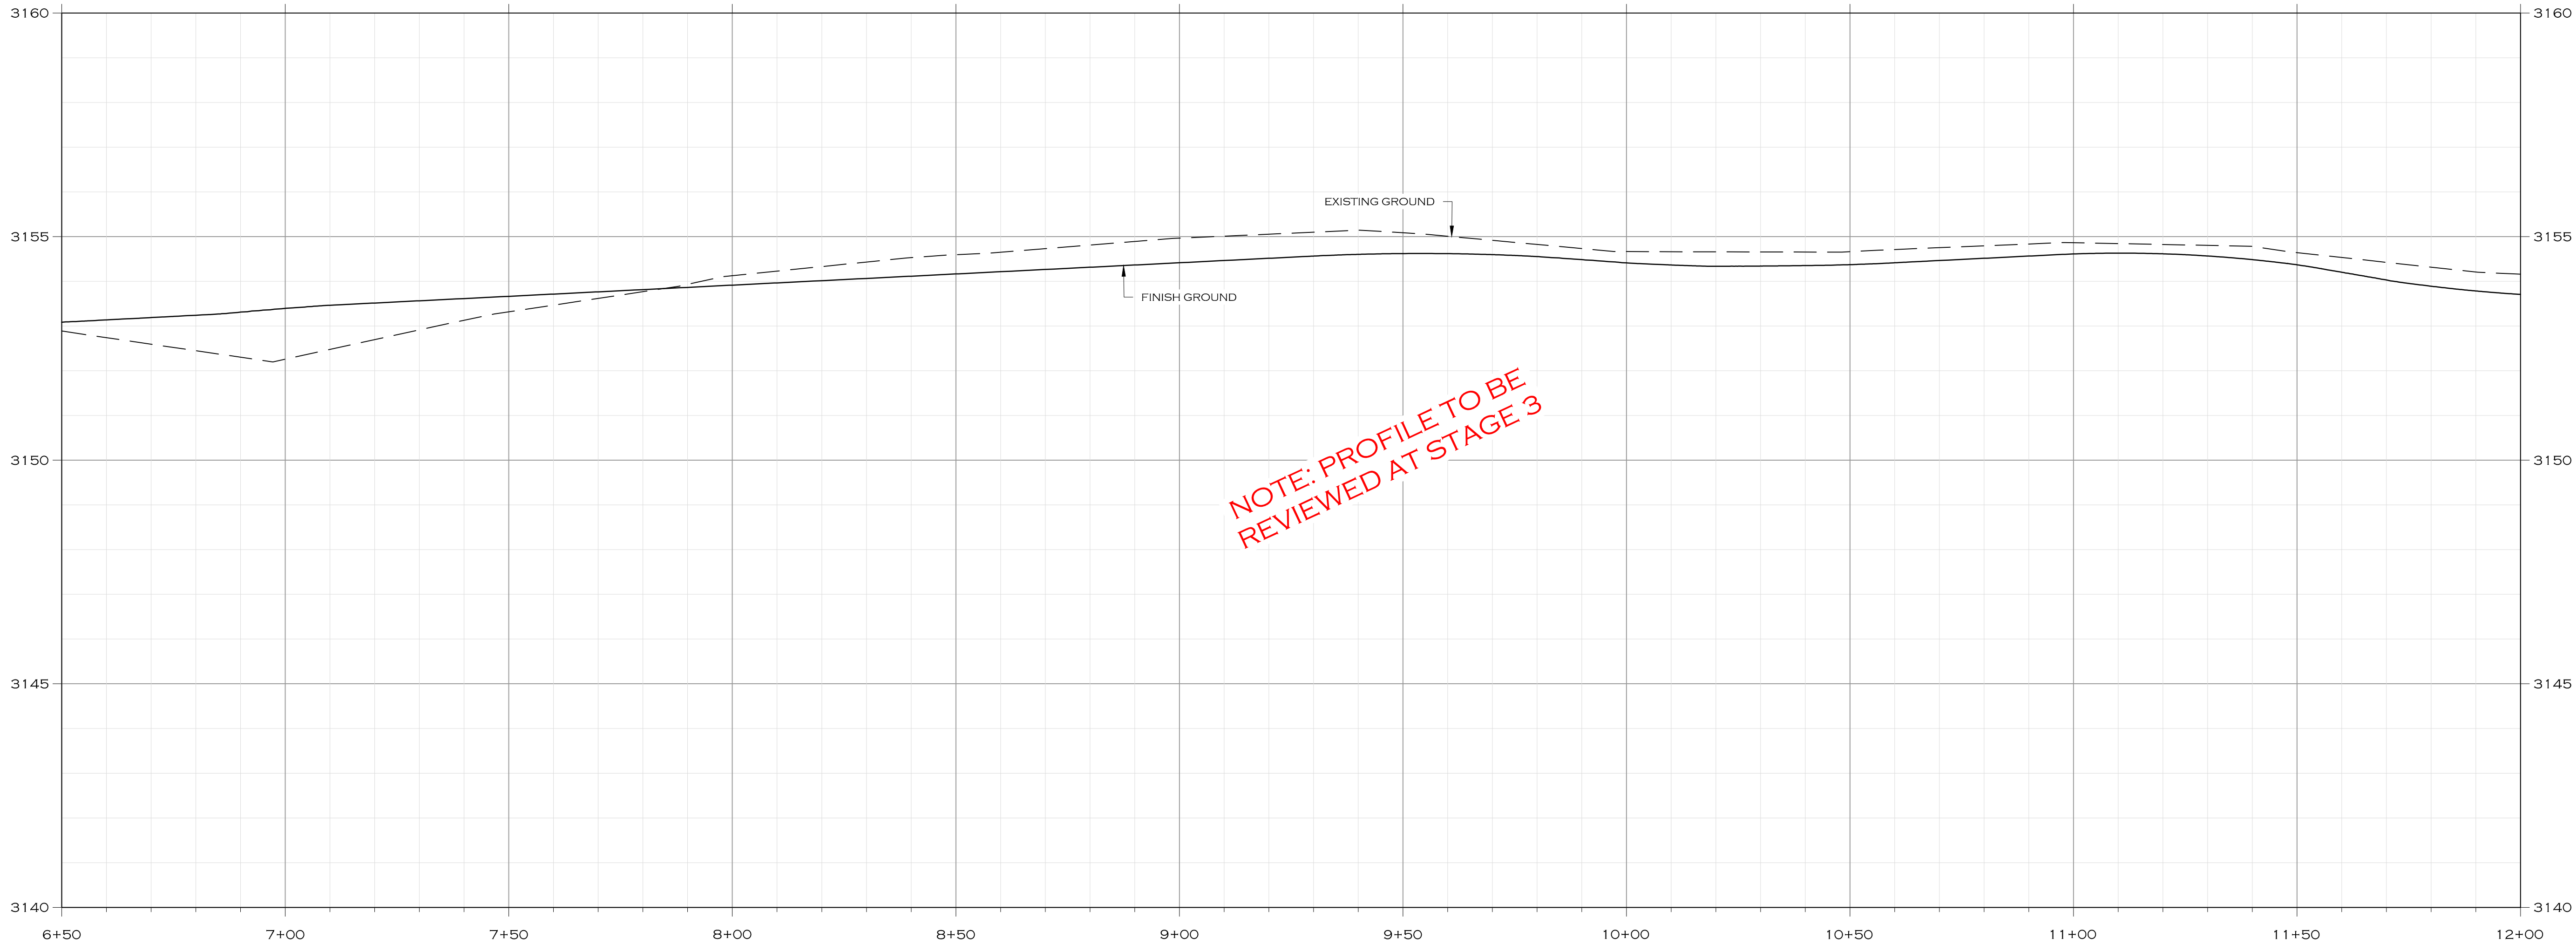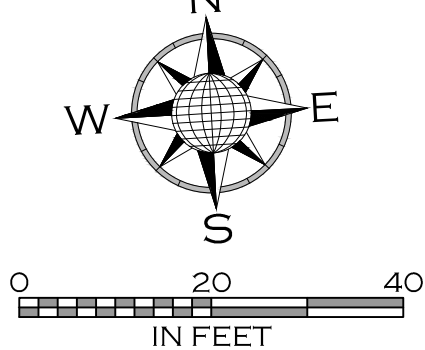



PRELIMINARY PLAT - APRIL 2025

C5.9	MISSOULA	PAISLEY PARK SUBDIVISION	MONTANA	WATER MAIN D PLAN & PROFILE STA 6+50 TO 12+00	WOITH ENGINEERS & SURVEYORS 405 3RD STREET NW, SUITE 206 • GREAT FALLS, MT 59404 • 406-761-1995 3000 CLARY STREET, SUITE 100 • MISSOULA, MT 59701 • 406-233-9585 WWW.WOITHENG.COM	COPYRIGHT © WOITH ENGINEERING, INC., 2025	DATE: 4/22/2025	QA: KTS	DESIGN: MOH/CRH	DRAWN: CRH/MOH	JOB #: 20-077

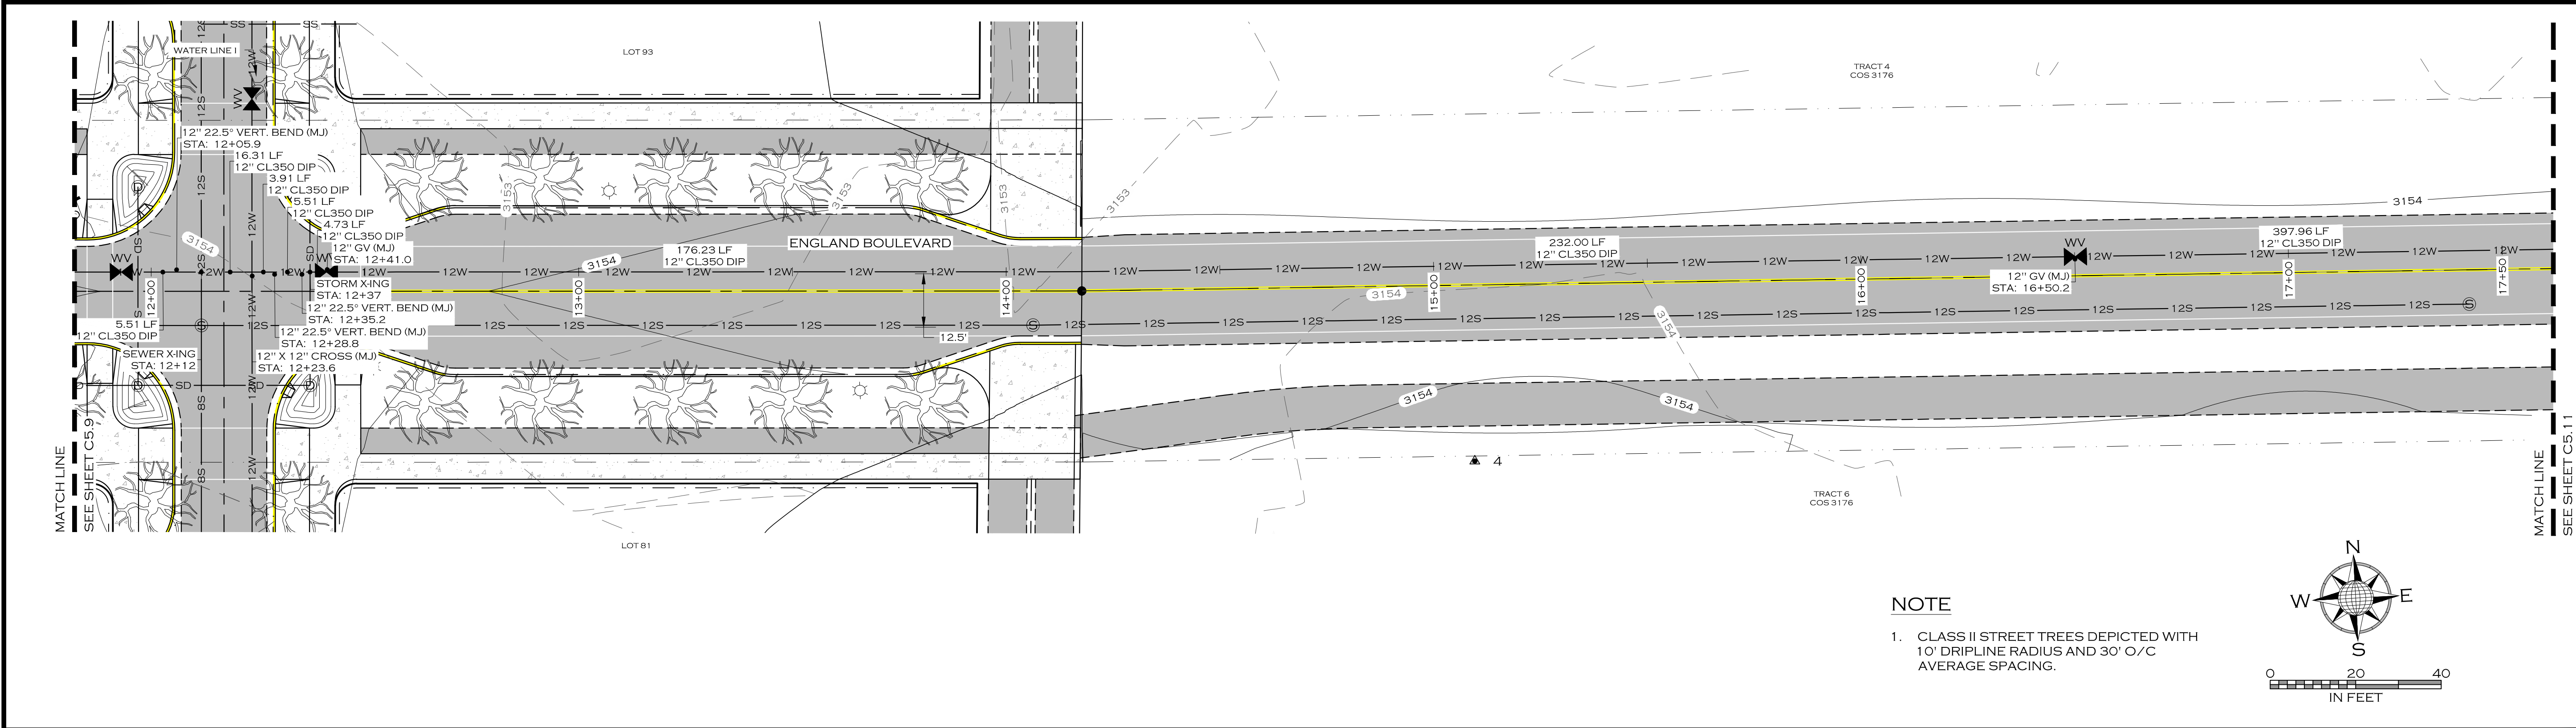


NOTE

1. CLASS II STREET TREES DEPICTED WITH 10' DRIPLINE RADIUS AND 30' O/C AVERAGE SPACING.

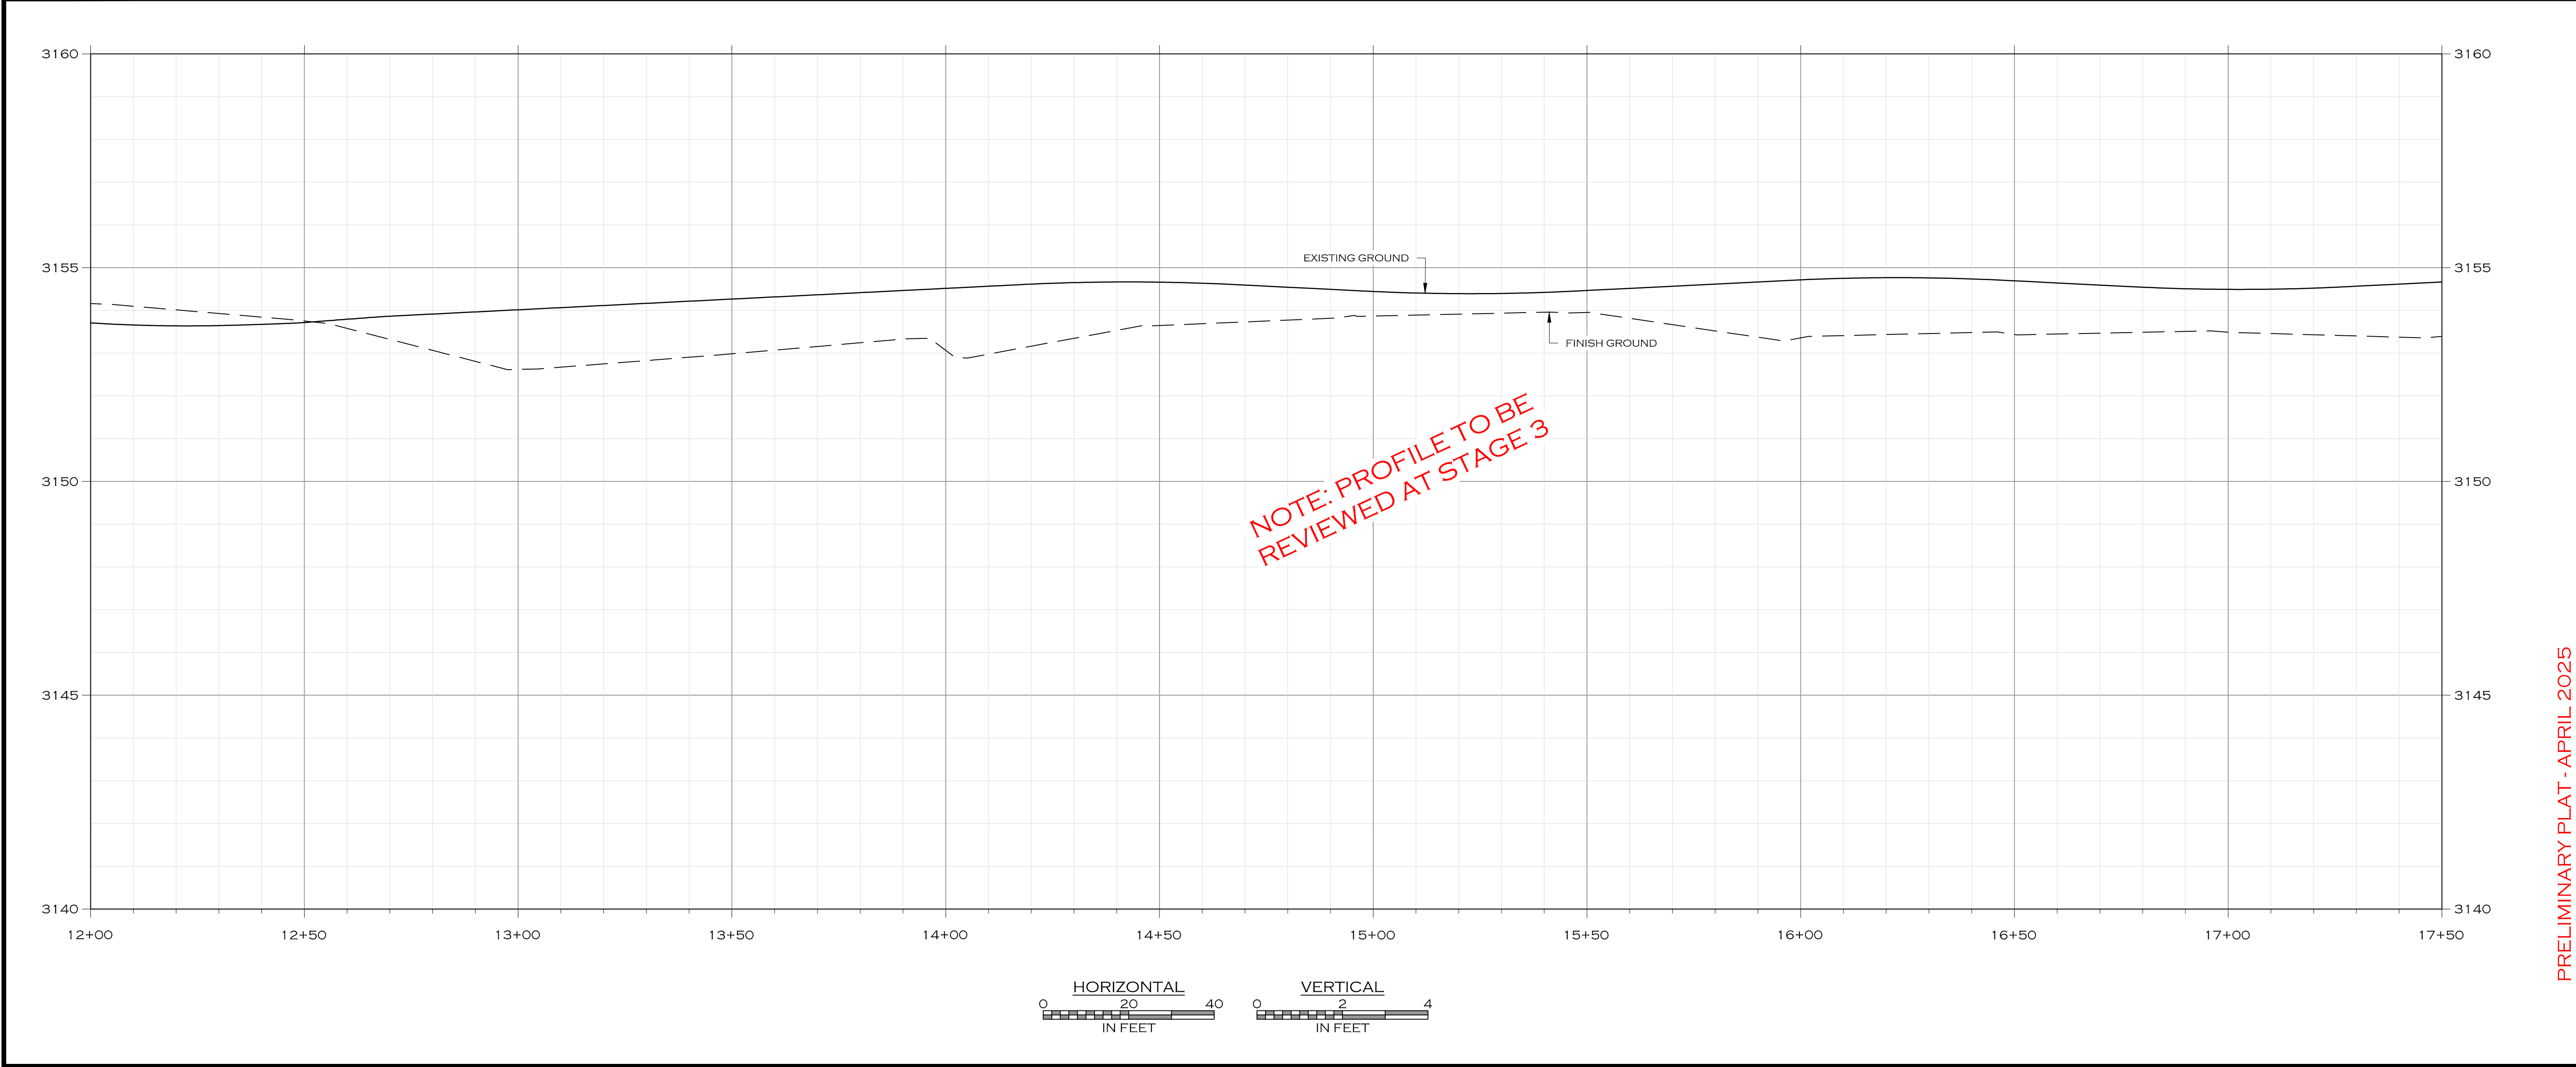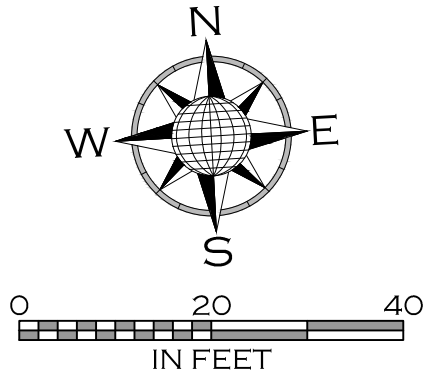


NOTE: PROFILE TO BE REVIEWED AT STAGE 3

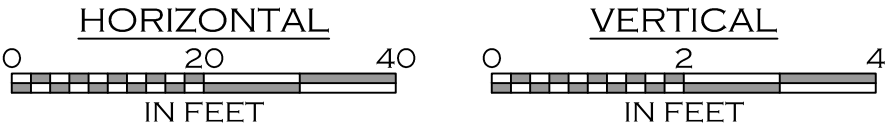


PRELIMINARY PLAT - APRIL 2025

C5.10	
WATER MAIN D PLAN & PROFILE STA 12+00 TO 17+50	
MISSOULA	
PAISLEY PARK SUBDIVISION	
MONTANA	
WOITH ENGINEERING, INC. ENGINEERS & SURVEYORS	
405 3RD STREET NW, SUITE 206 • GREAT FALLS, MT 59404 • 406-781-1995	
3000 CLARY STREET, SUITE 100 • MISSOULA, MT 59806 • 406-203-9505	
WWW.WOITHENG.COM	
COPYRIGHT © WOITH ENGINEERING, INC., 2025	
JOB #	20-077
DRAWN	CRH/MOH
DESIGN	MOH/CRH
QA	KTS
DATE	4/22/2025


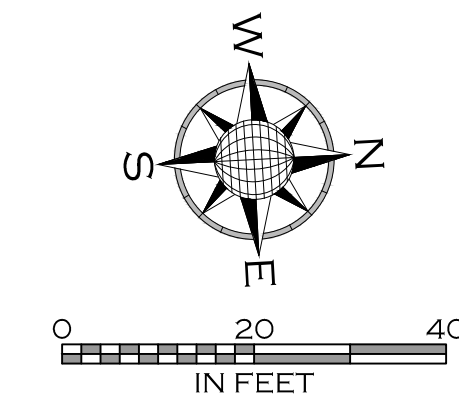


1. CLASS II STREET TREES DEPICTED WITH 10' DRIPLINE RADIUS AND 30' O/C AVERAGE SPACING.

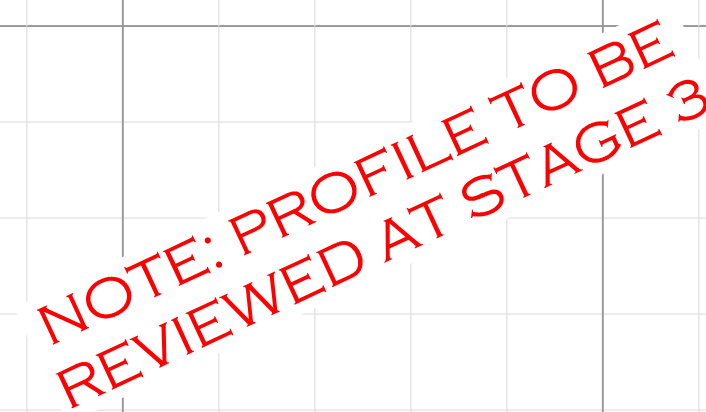PRELIMINARY PLAT - APRIL 2025

NOTE



1. CLASS II STREET TREES DEPICTED WITH 10' DRIPLINE RADIUS AND 30' O/C AVERAGE SPACING.

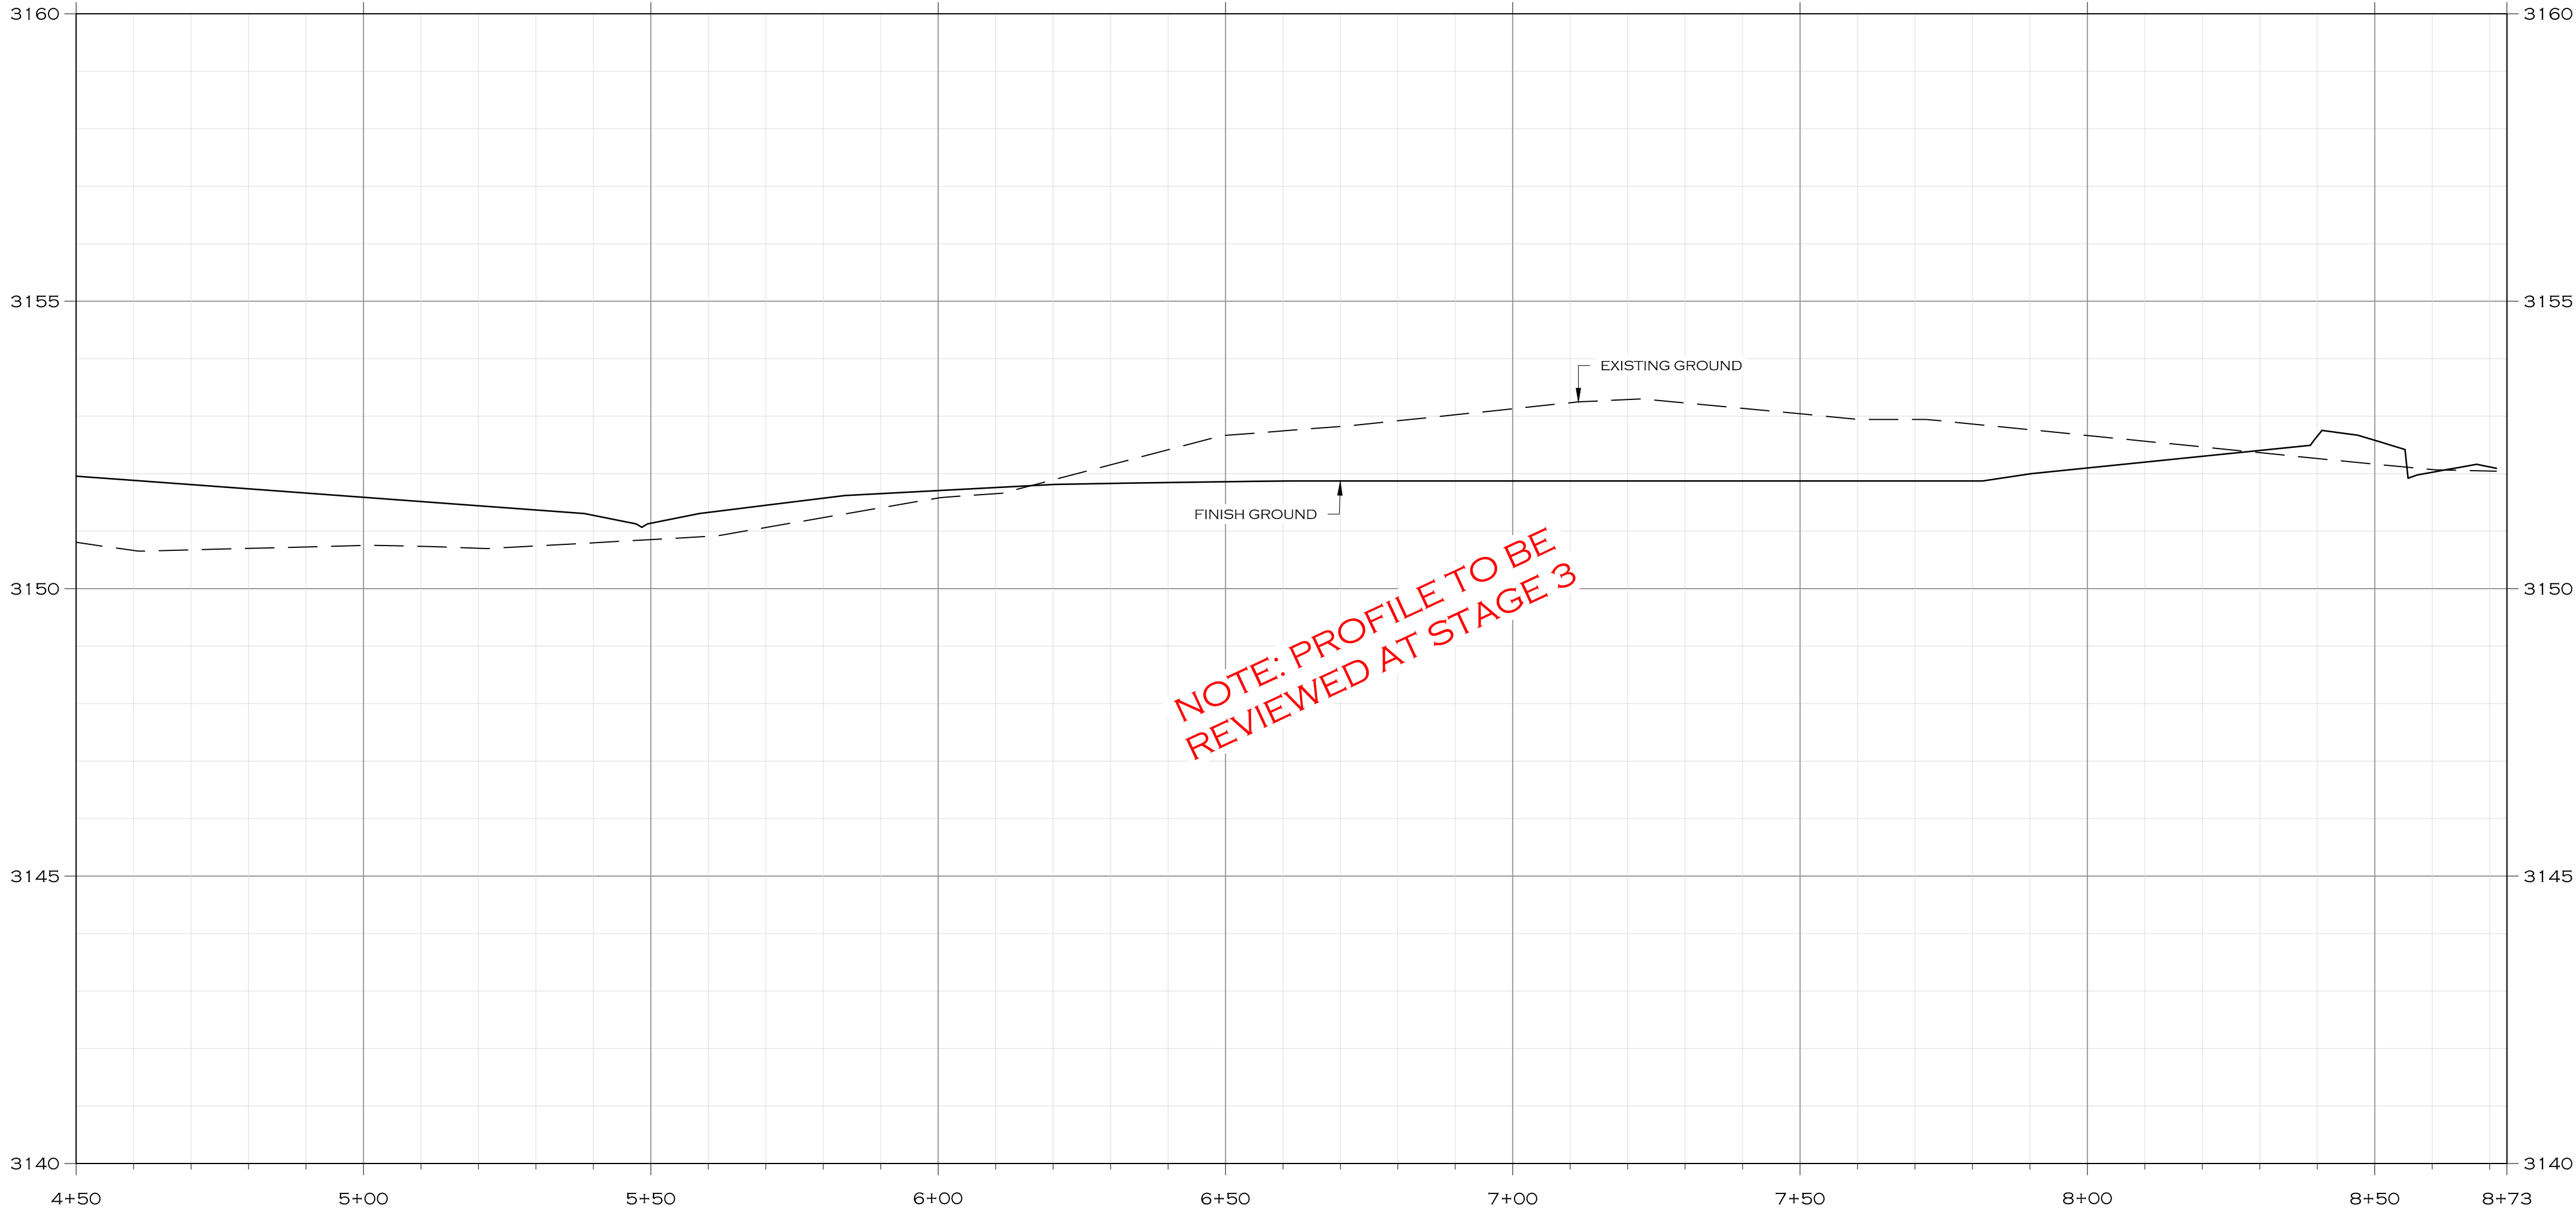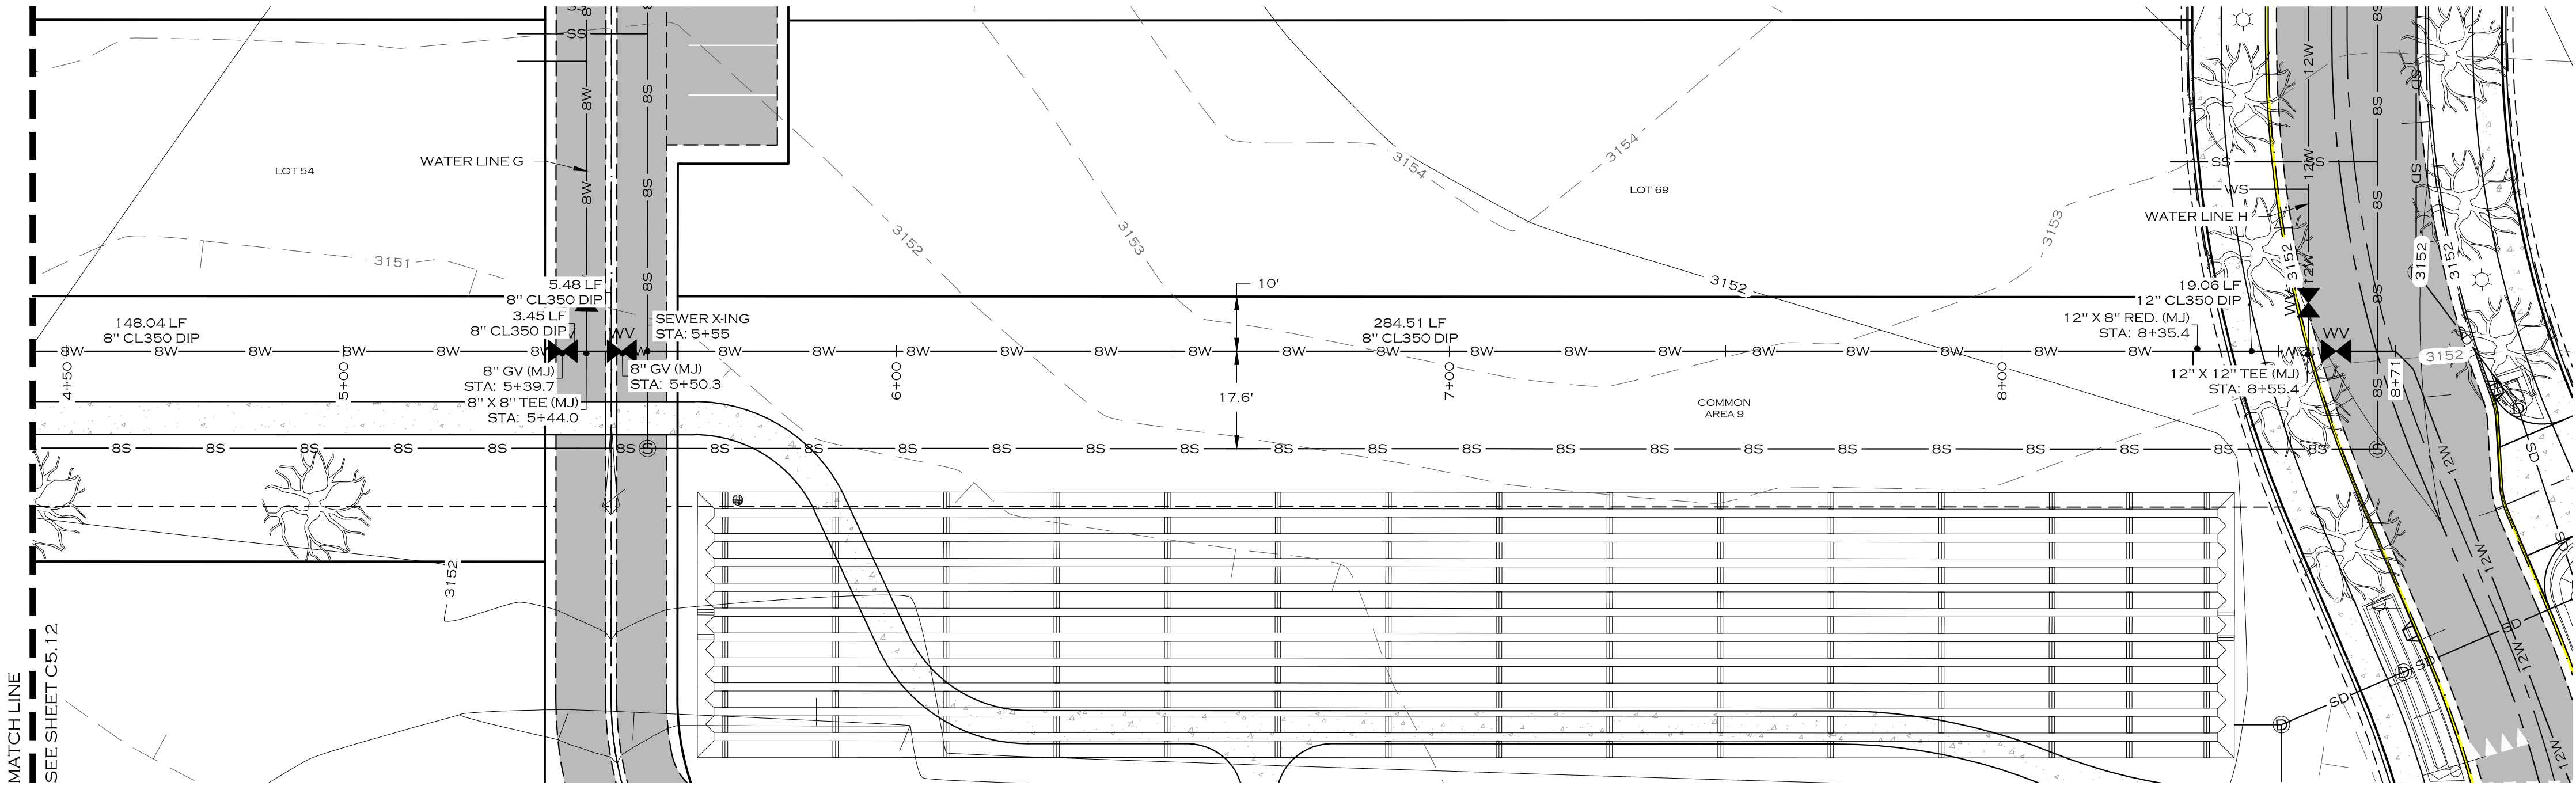

NOTE: PROFILE TO BE
REVIEWED AT STAGE 3


PRELIMINARY PLAT - APRIL 2025

C5.13		MISSOULA		PAISLEY PARK SUBDIVISION		MONTANA		 WOITH ENGINEERING, INC. ENGINEERS & SURVEYORS 405 9RD STREET, NW, SUITE 200, GREAT FALLS, MT 59404 • 406.761.4995 3800 O'LEARY STREET, SUITE 4 • MISSOULA, MT 59808 • 406.200.9545 • WWW.WOITHENG.COM • COPYRIGHT © WOITH ENGINEERING, INC. 2025		DESCRIPTION		DATE		JOB #:		20077	
										DRAWN:		CRH/MOH					
										DESIGN:		MOH/CRH					
										QA:		KTS					
										DATE:		4/22/2025					

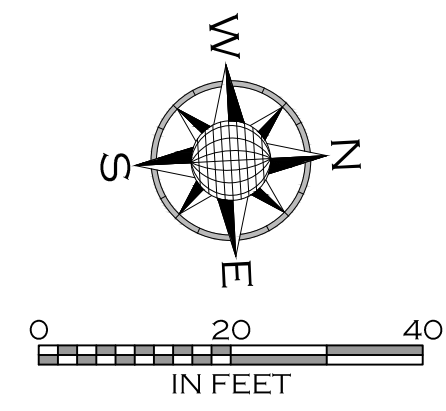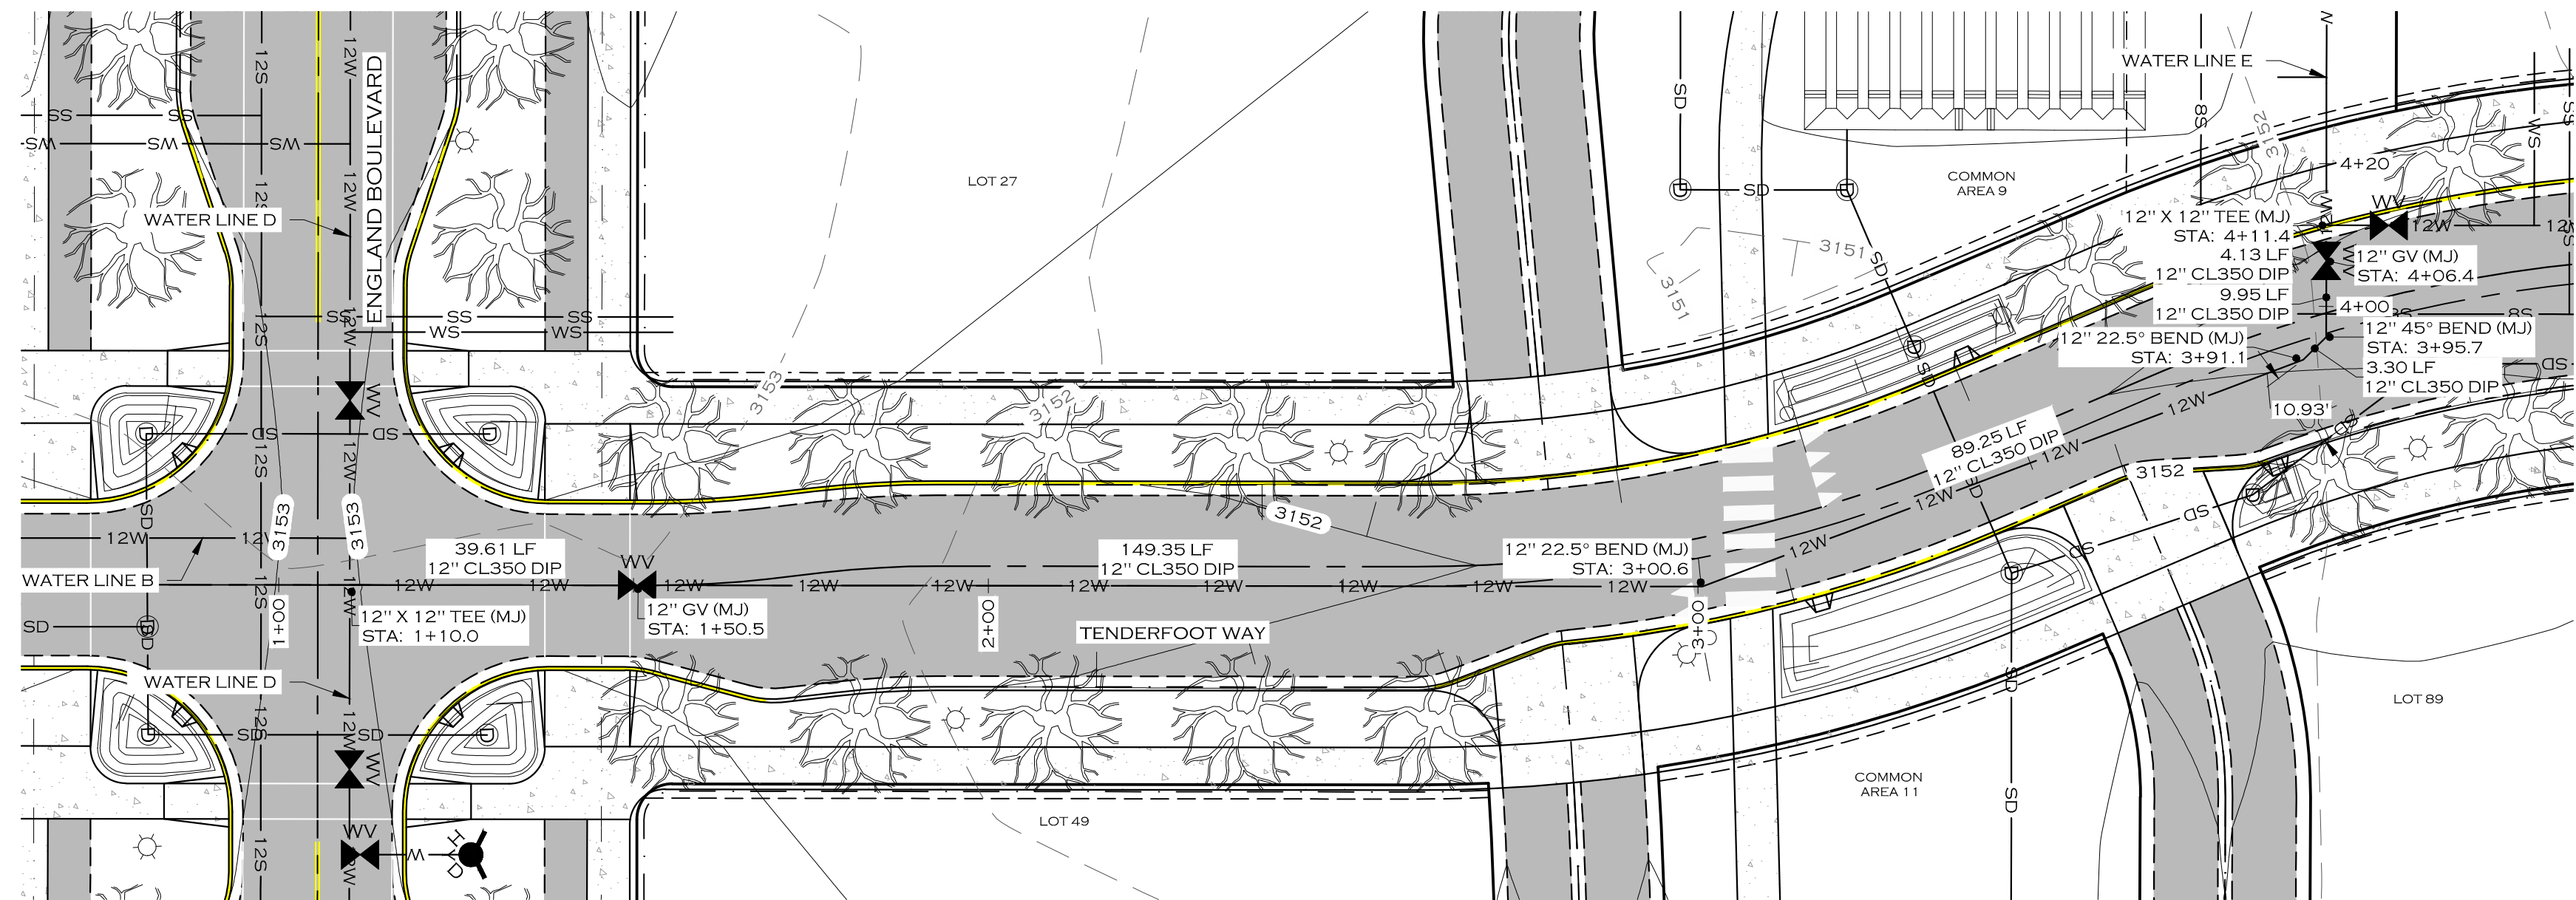

NOTE

1. CLASS II STREET TREES DEPICTED WITH 10' DRIPLINE RADIUS AND 30' O/C AVERAGE SPACING.

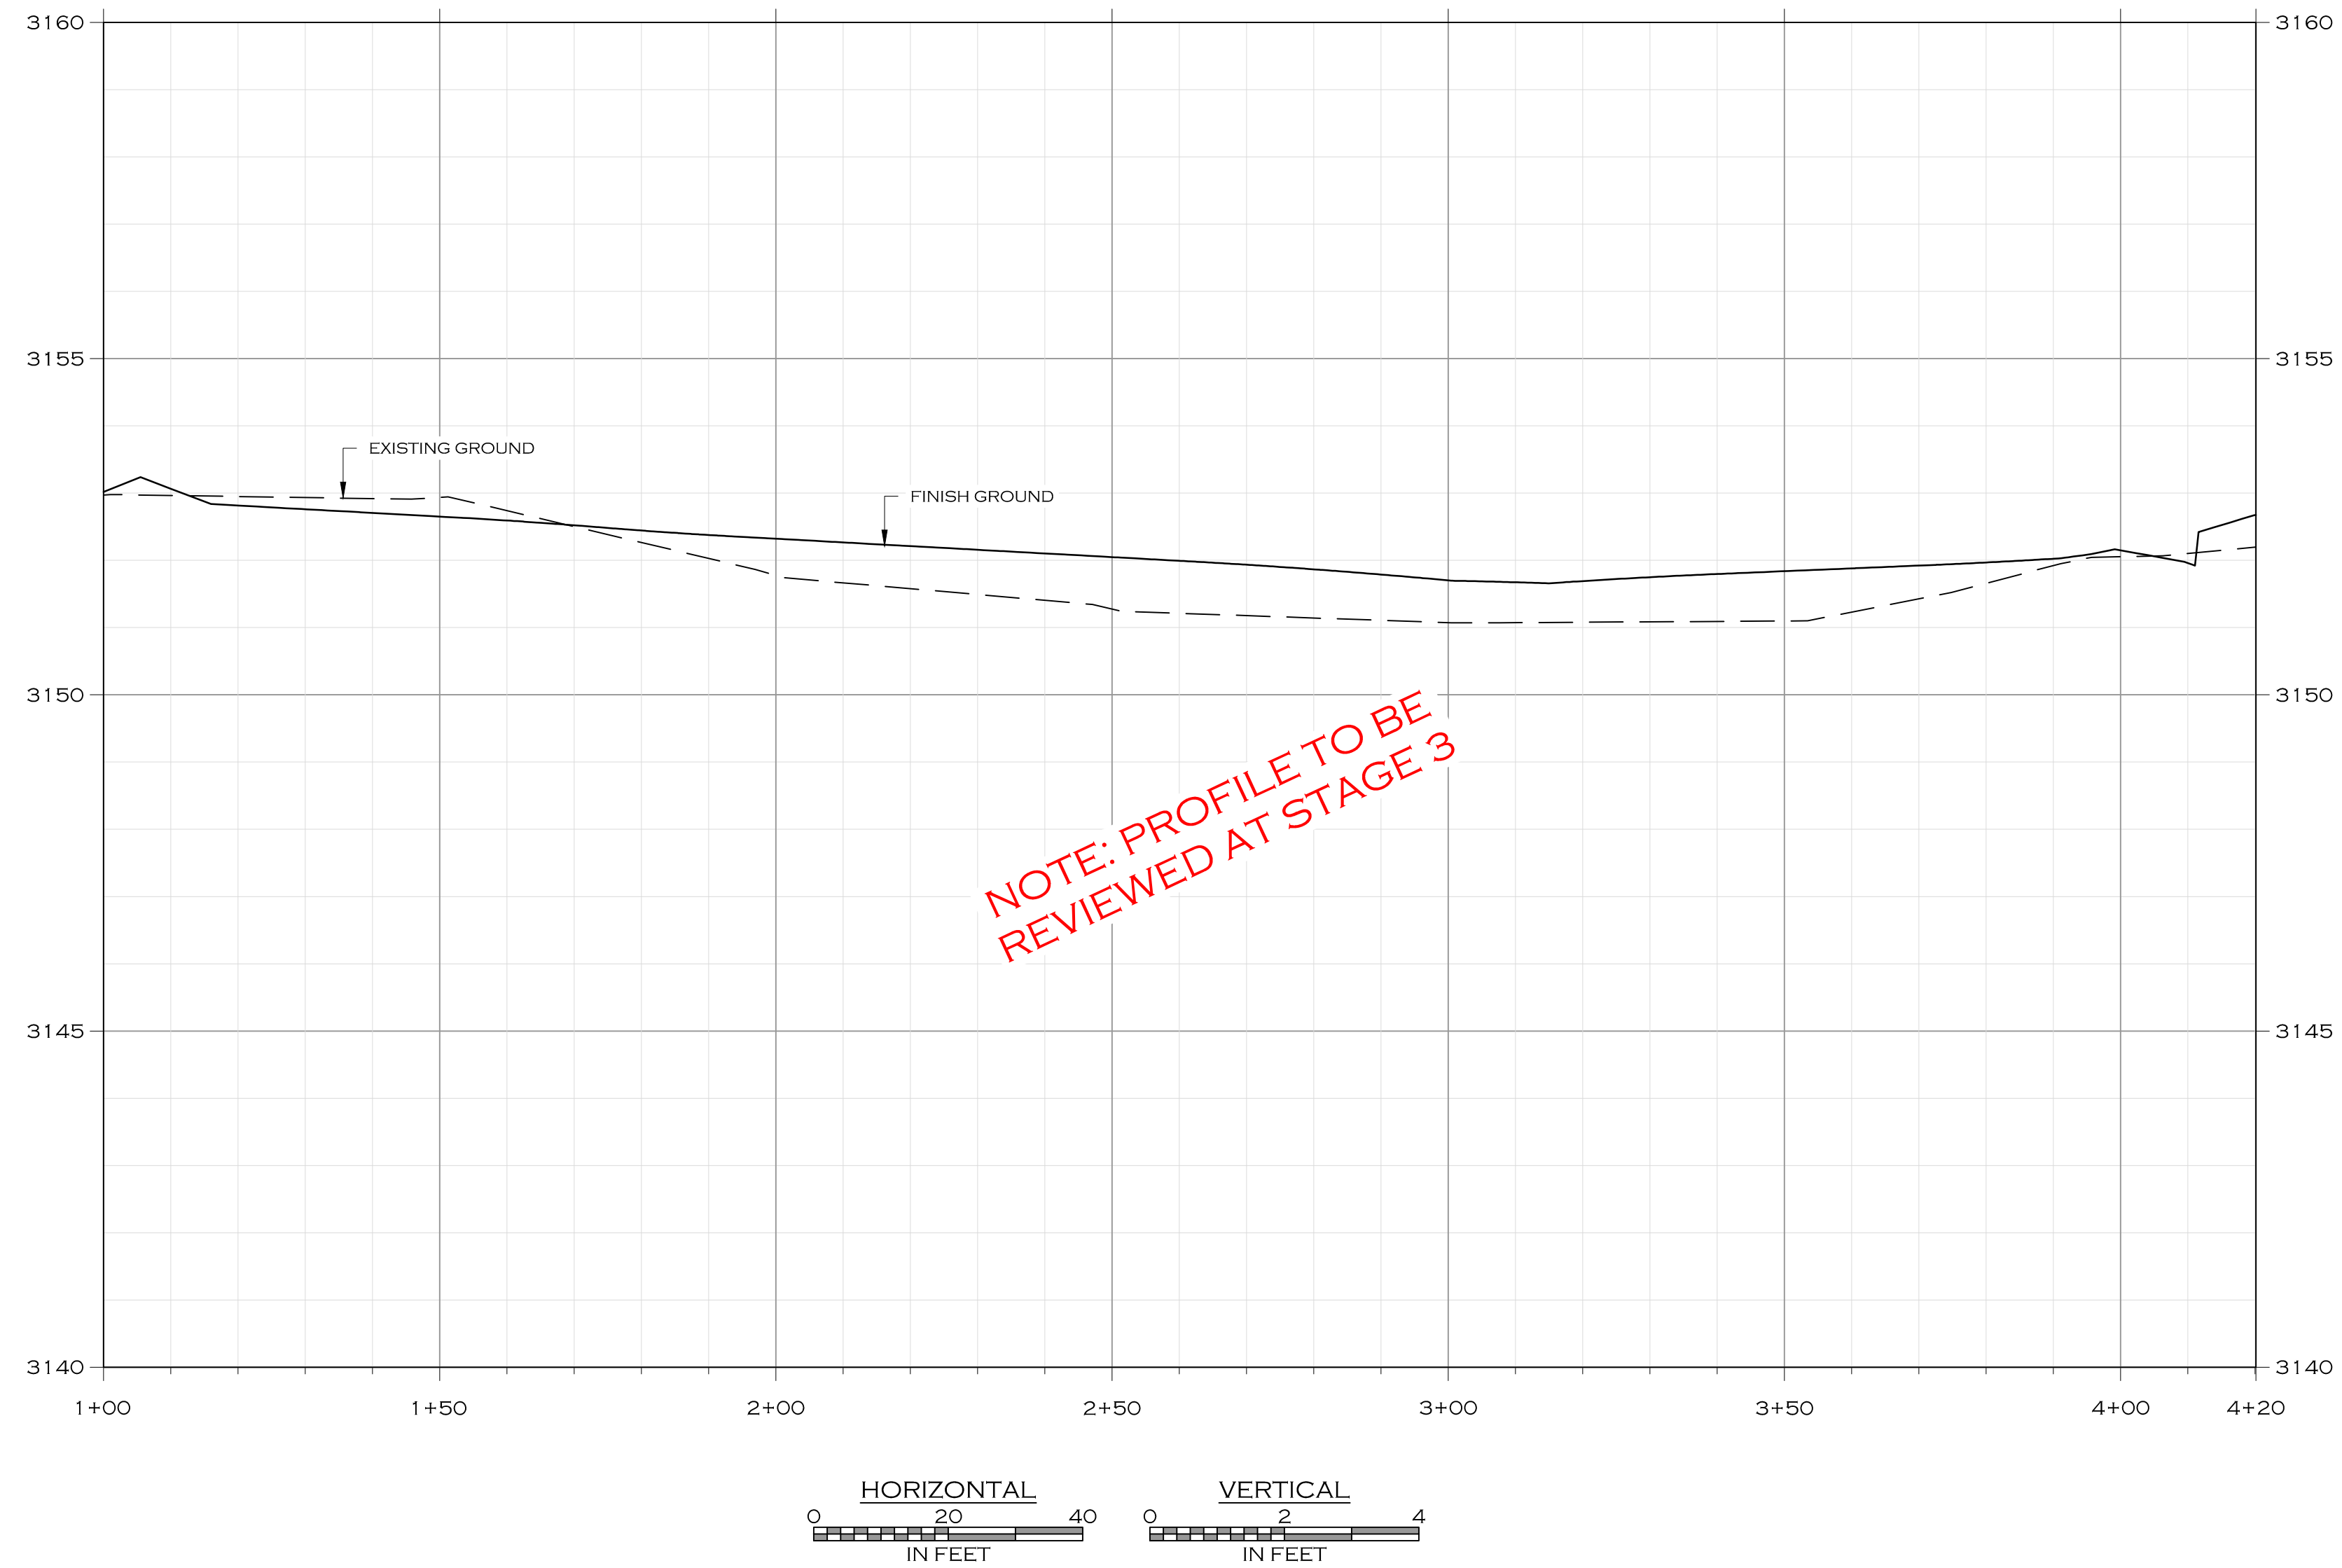

NOTE: PROFILE TO BE
REVIEWED AT STAGE 3

PRELIMINARY PLAT - APRIL 2025



WOITH ENGINEERING, INC.

ENGINEERS & SURVEYORS

405 3RD STREET NW, SUITE 206 • GREAT FALLS, MT 59404 • 406-761-1955
3860 O'LEARY STREET, SUITE A • MISSOULA, MT 59808 • 406-203-9565
• WWW.WOITHENG.COM •


• WWW.WOITHENG.COM •
COPYRIGHT © WOITH ENGINEERING, INC., 202

MISSOULA	PAISLEY PARK SUBDIVISION	MONTANA
----------	--------------------------	---------

WATER MAIN F PLAN & PROFILE


C5.14

WTRF.DWG PLOTTED BY: MATT HAMMERSTEIN ON APR/22/2025

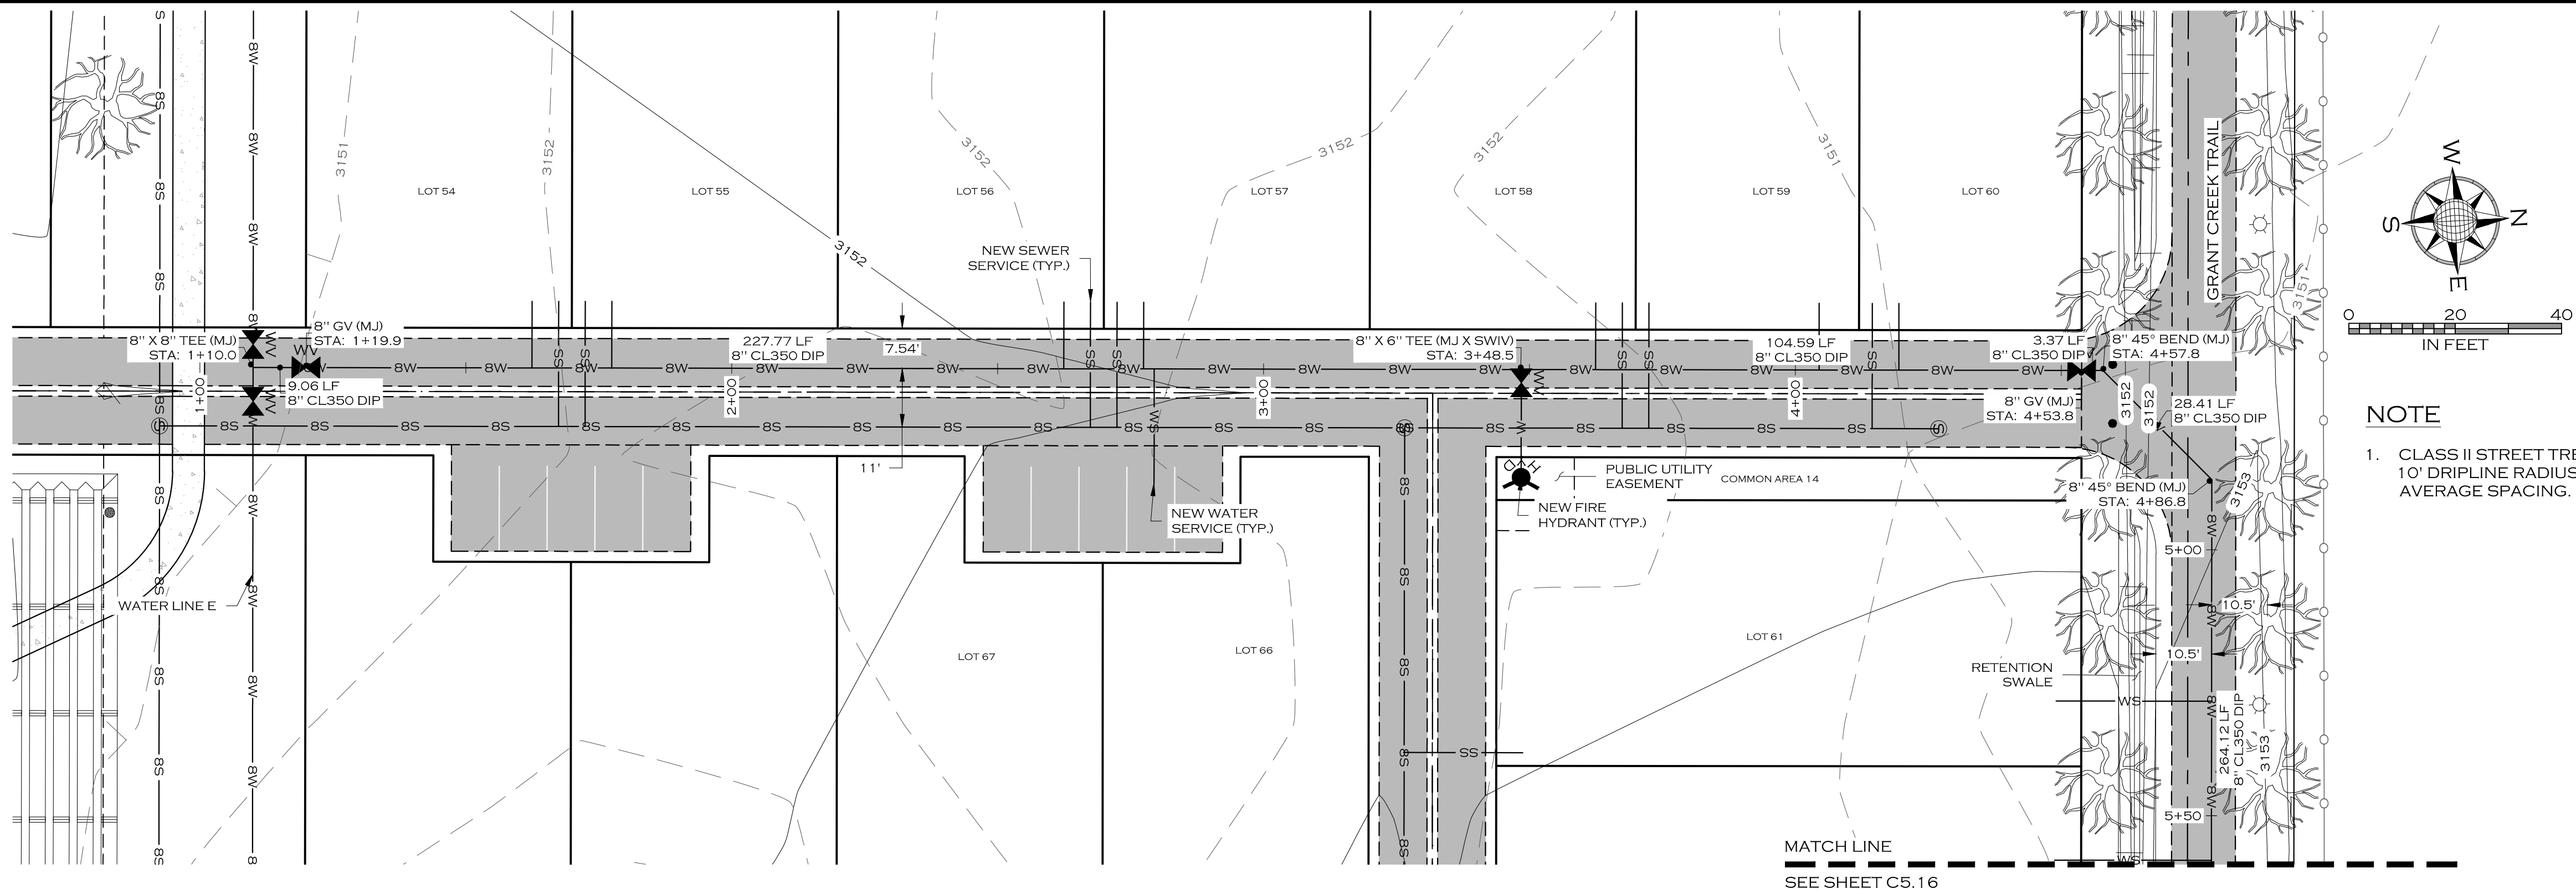



NOTE

1. CLASS II STREET TREES DEPICTED WITH 10' DRIPLINE RADIUS AND 30' O/C AVERAGE SPACING.

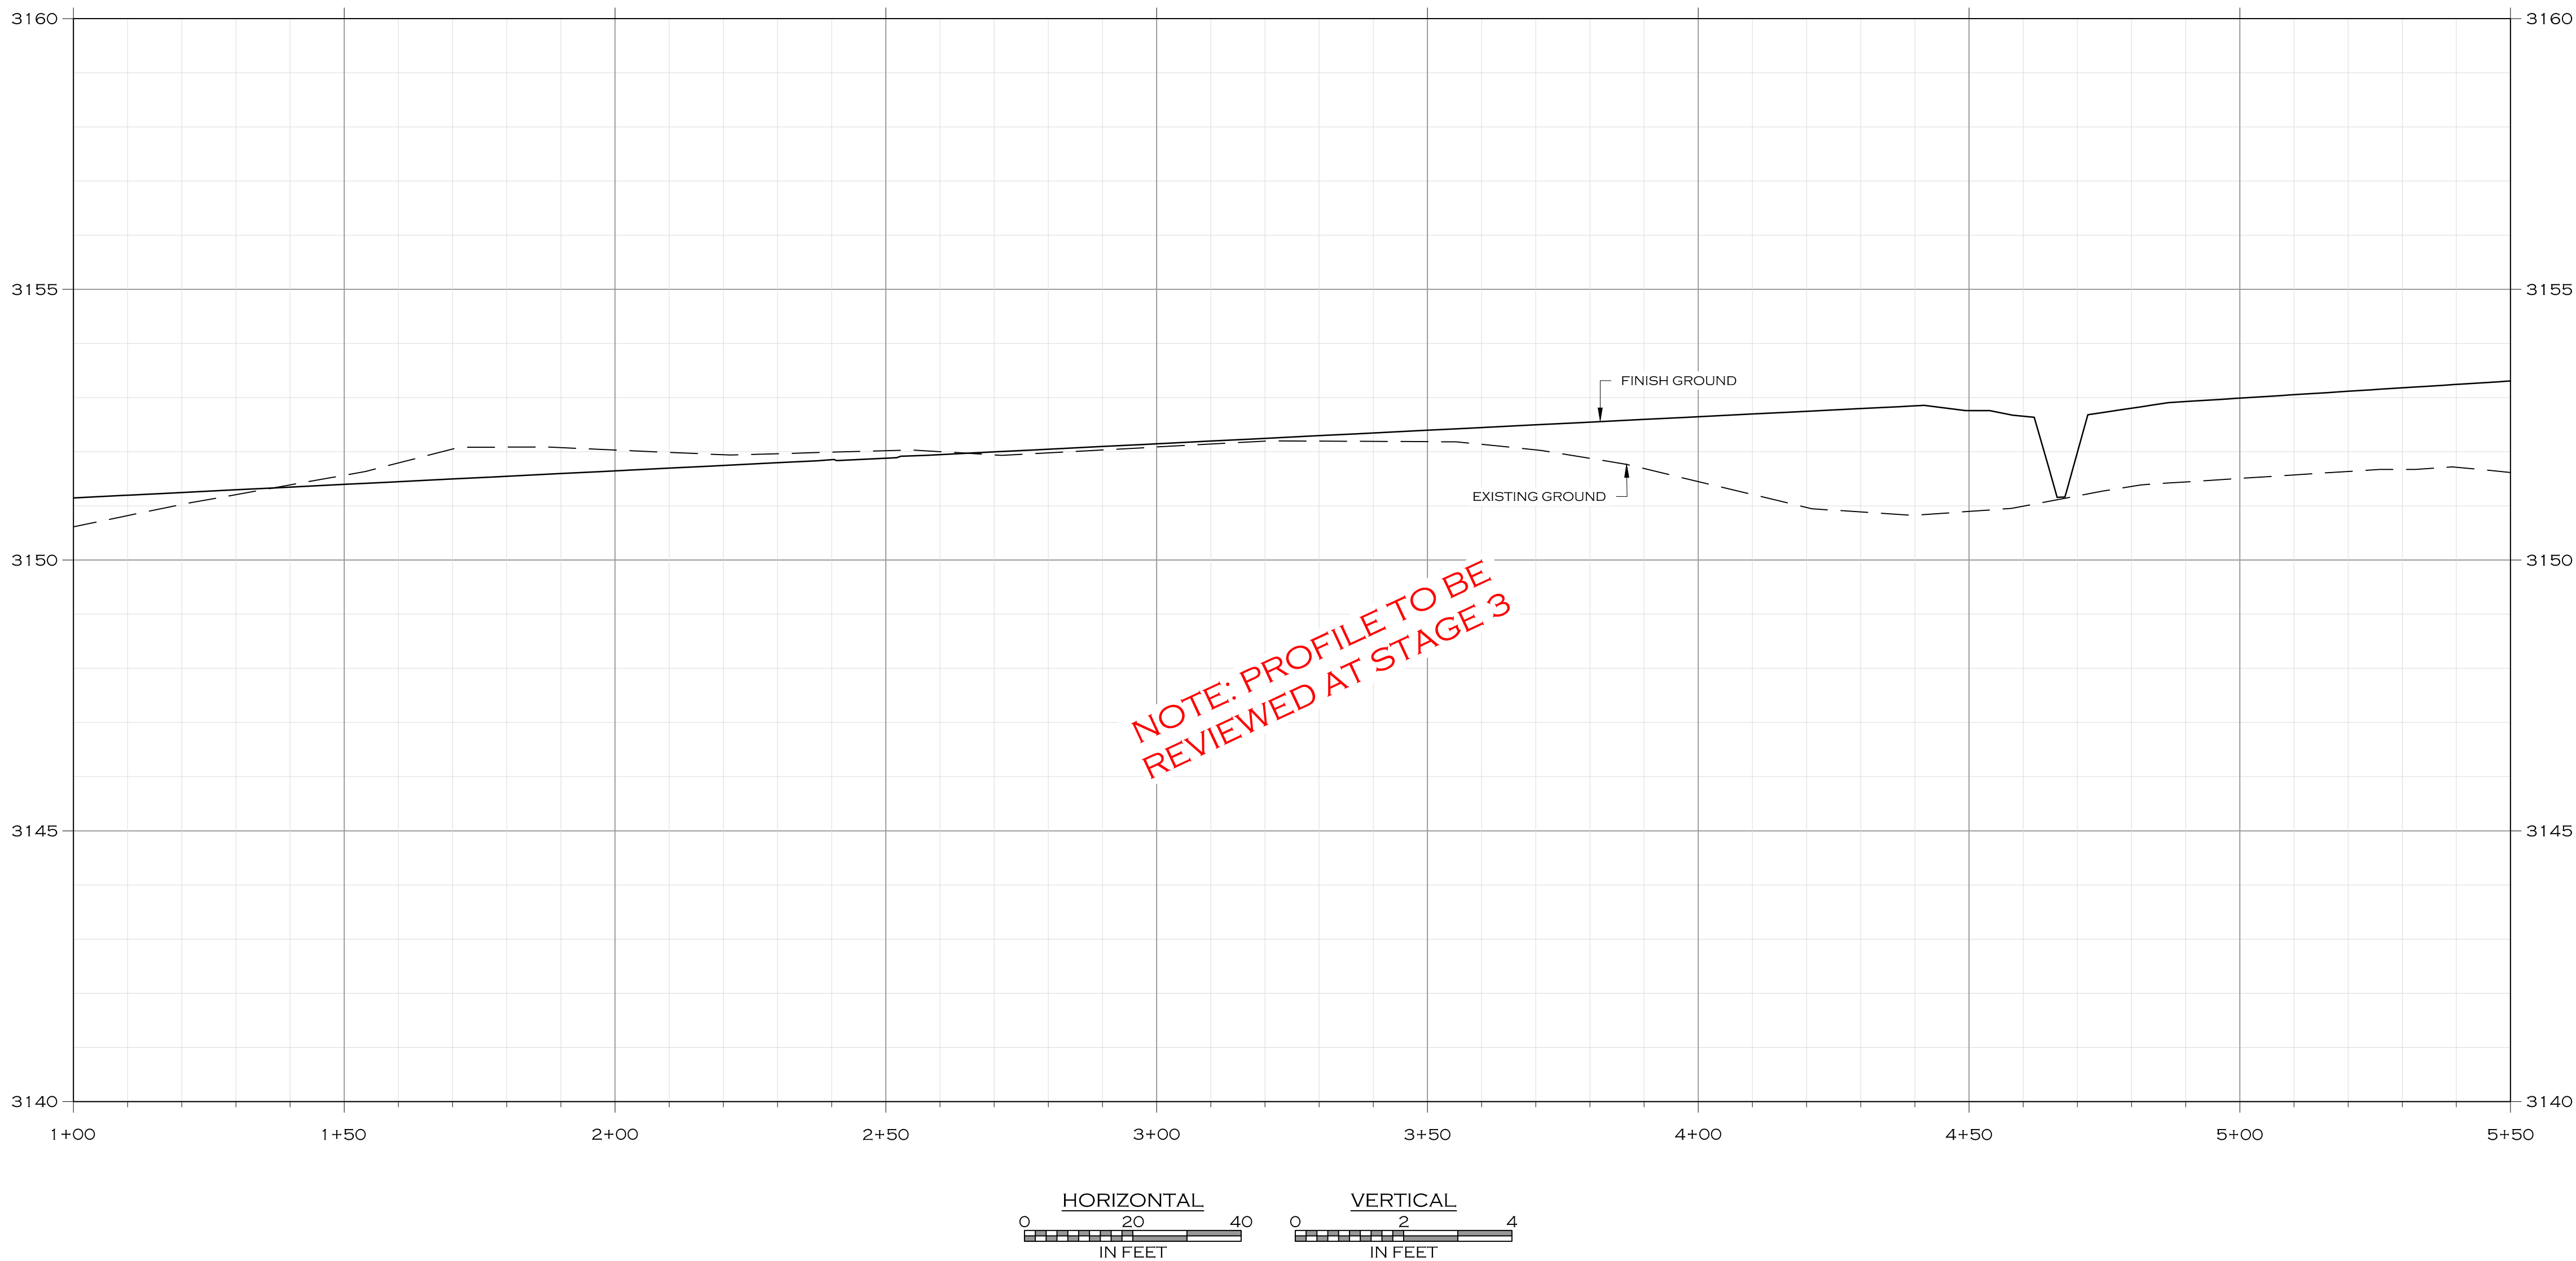



PRELIMINARY PLAT - APRIL 2025

JOB #		20-077
DRAWN	CRH/MOH	
DESIGN	MOH/CRH	
QA	KTS	
DATE		4/22/2025
DATE		
DESCRIPTION		
#		
WOITH ENGINEERING, INC. ENGINEERS & SURVEYORS 405 3RD STREET NW, SUITE 206 - GREAT FALLS, MT 59404 - 406-761-1955 3000 CLARY STREET, SUITE 100 - MISSOULA, MT 59801 - 406-203-5555 WWW.WOITHENG.COM		
COPYRIGHT © WOITH ENGINEERING, INC., 2025		
PAISLEY PARK SUBDIVISION		MONTANA
MISSOULA		
WATER MAIN G PLAN & PROFILE STA 1+00 TO 5+50		
C5.15		

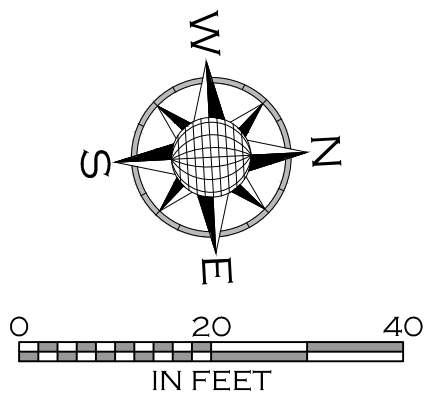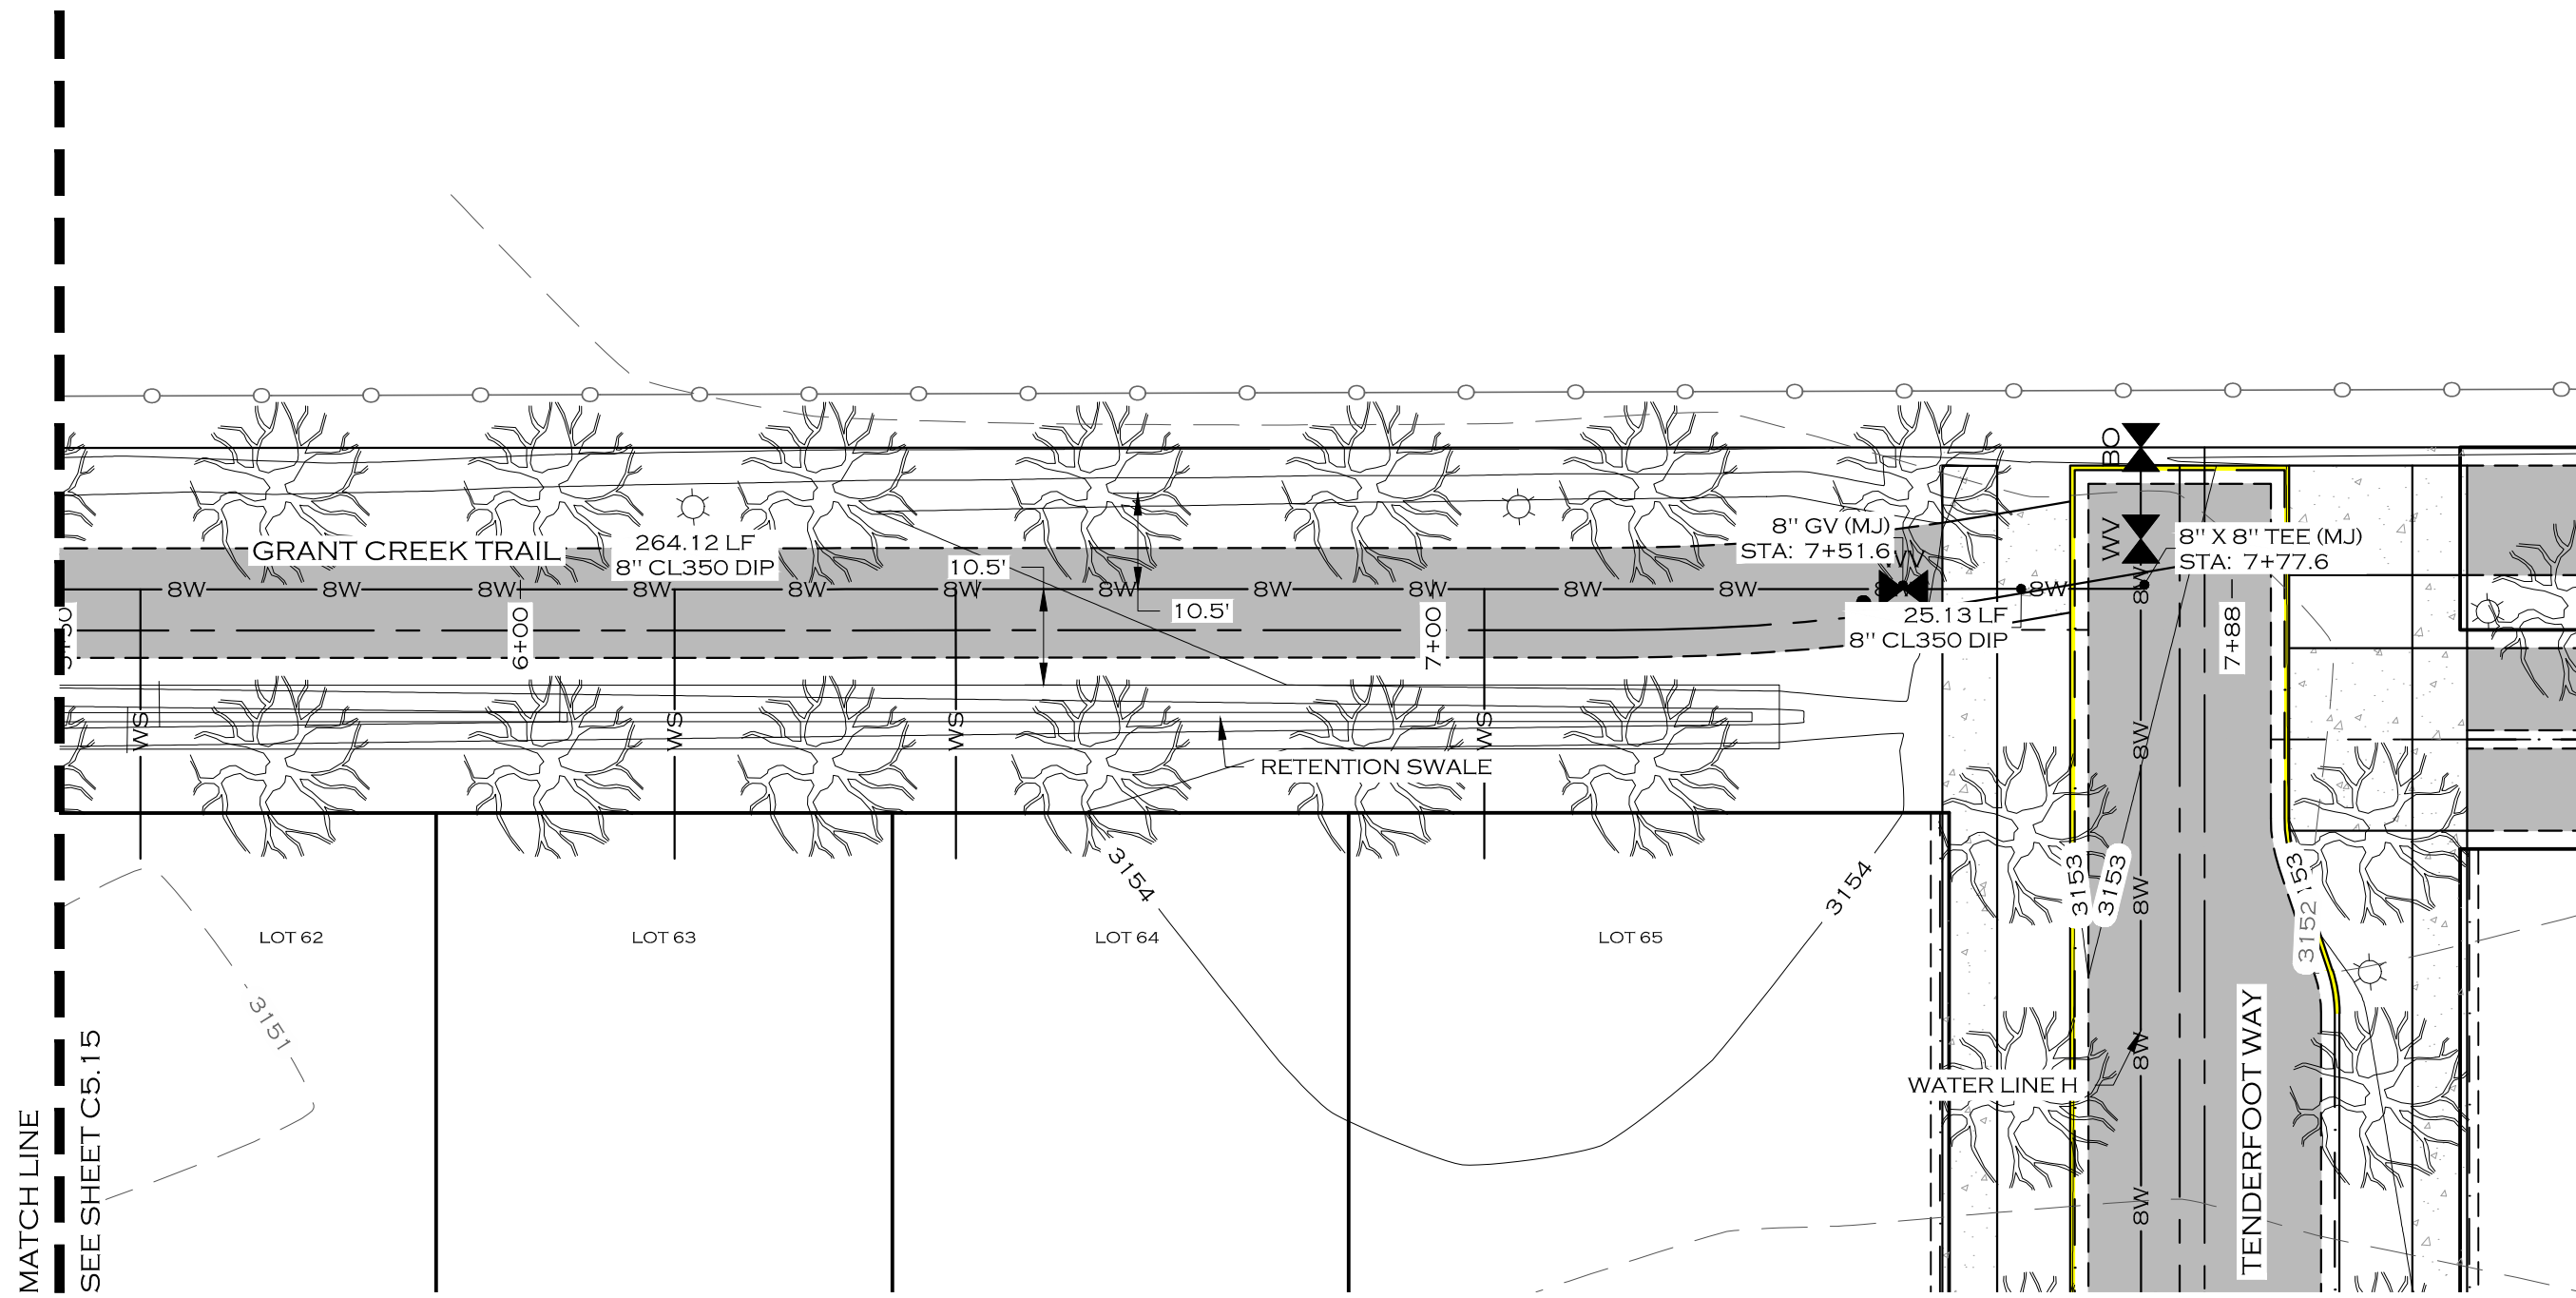


NOTE

1. CLASS II STREET TREES DEPICTED WITH 10' DRIPLINE RADIUS AND 30' O/C AVERAGE SPACING.

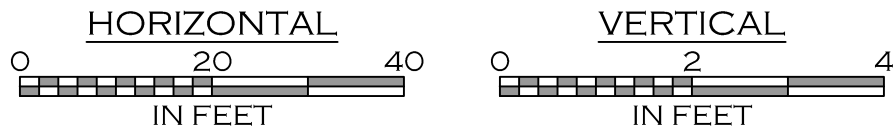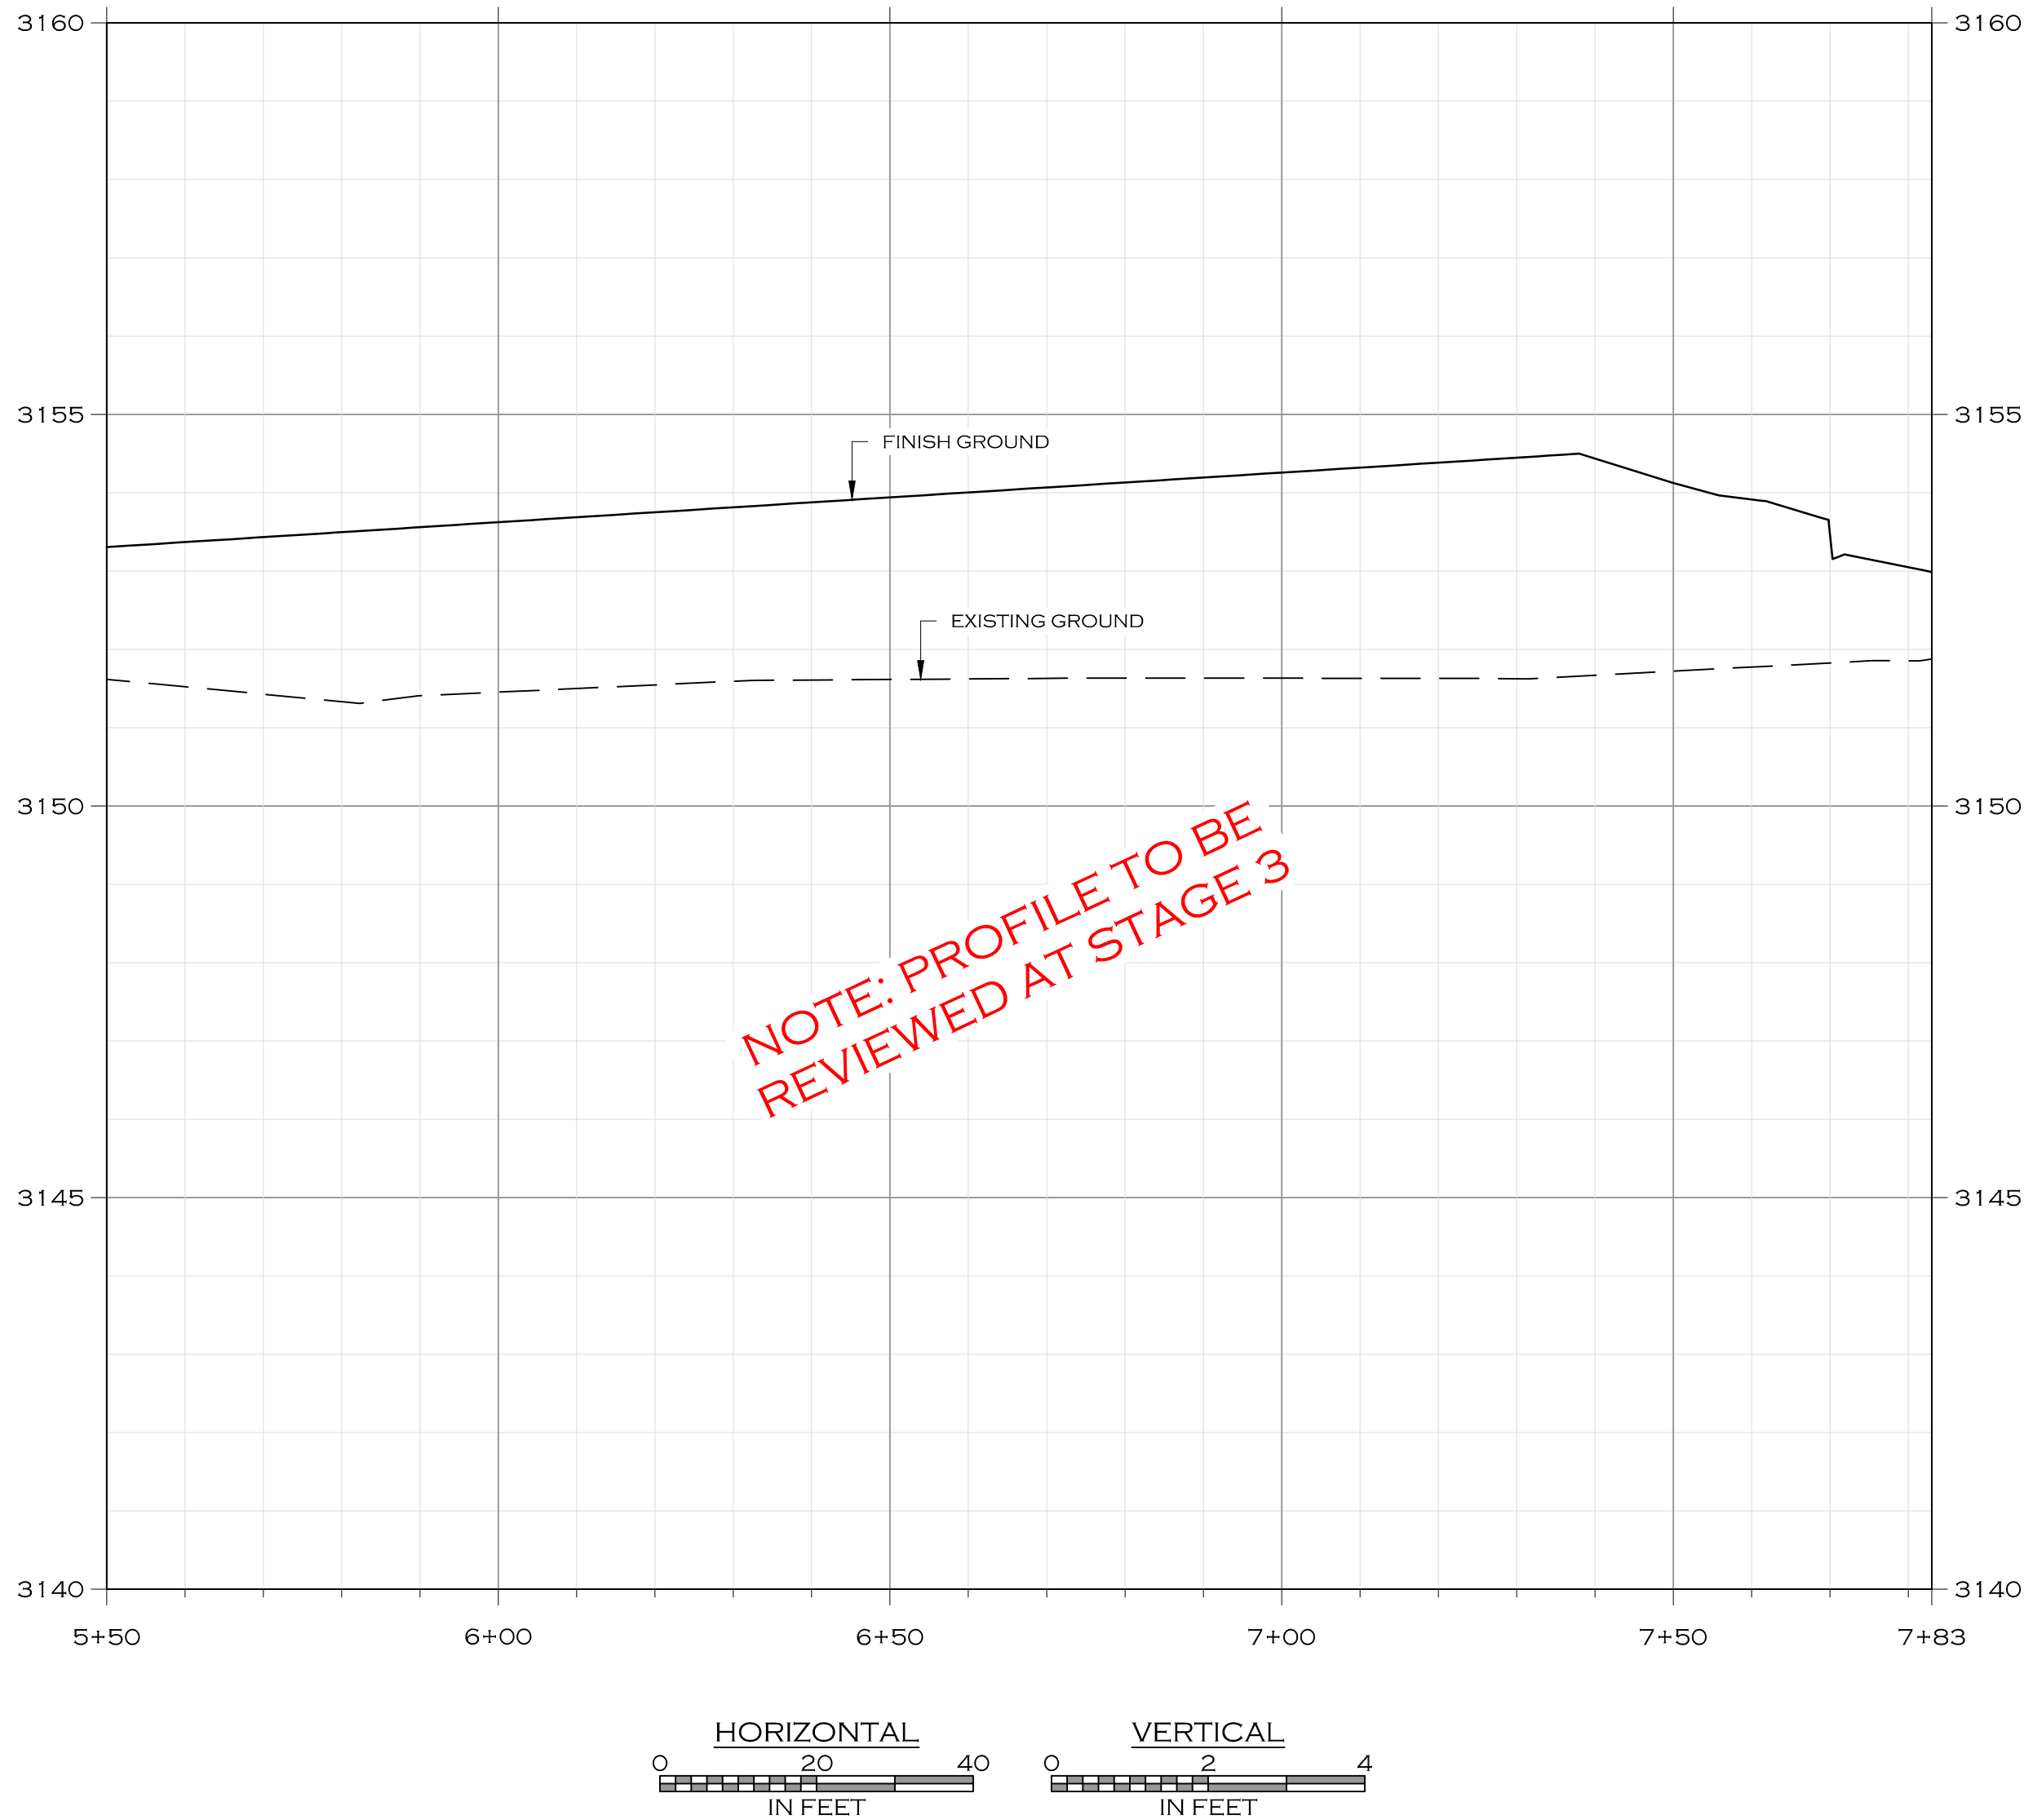


PRELIMINARY PLAT - APRIL 2025

C5.16	MISSOULA	PAISLEY PARK SUBDIVISION	MONTANA	WATER MAIN G PLAN & PROFILE STA 5+50 TO 7+83	WOITH ENGINEERING, INC. ENGINEERS & SURVEYORS 405 3RD STREET NW, SUITE 206 • GREAT FALLS, MT 59404 • 406-761-1955 3000 CLARY STREET, SUITE 100 • MISSOULA, MT 59701 • 406-533-5505 WWW.WOITHENG.COM COPYRIGHT © WOITH ENGINEERING, INC., 2025	JOB #:	20-077
						DRAWN:	CRH/MOH
						DESIGN:	MOH/CRH
						QA:	KTS
						DATE:	4/22/2025

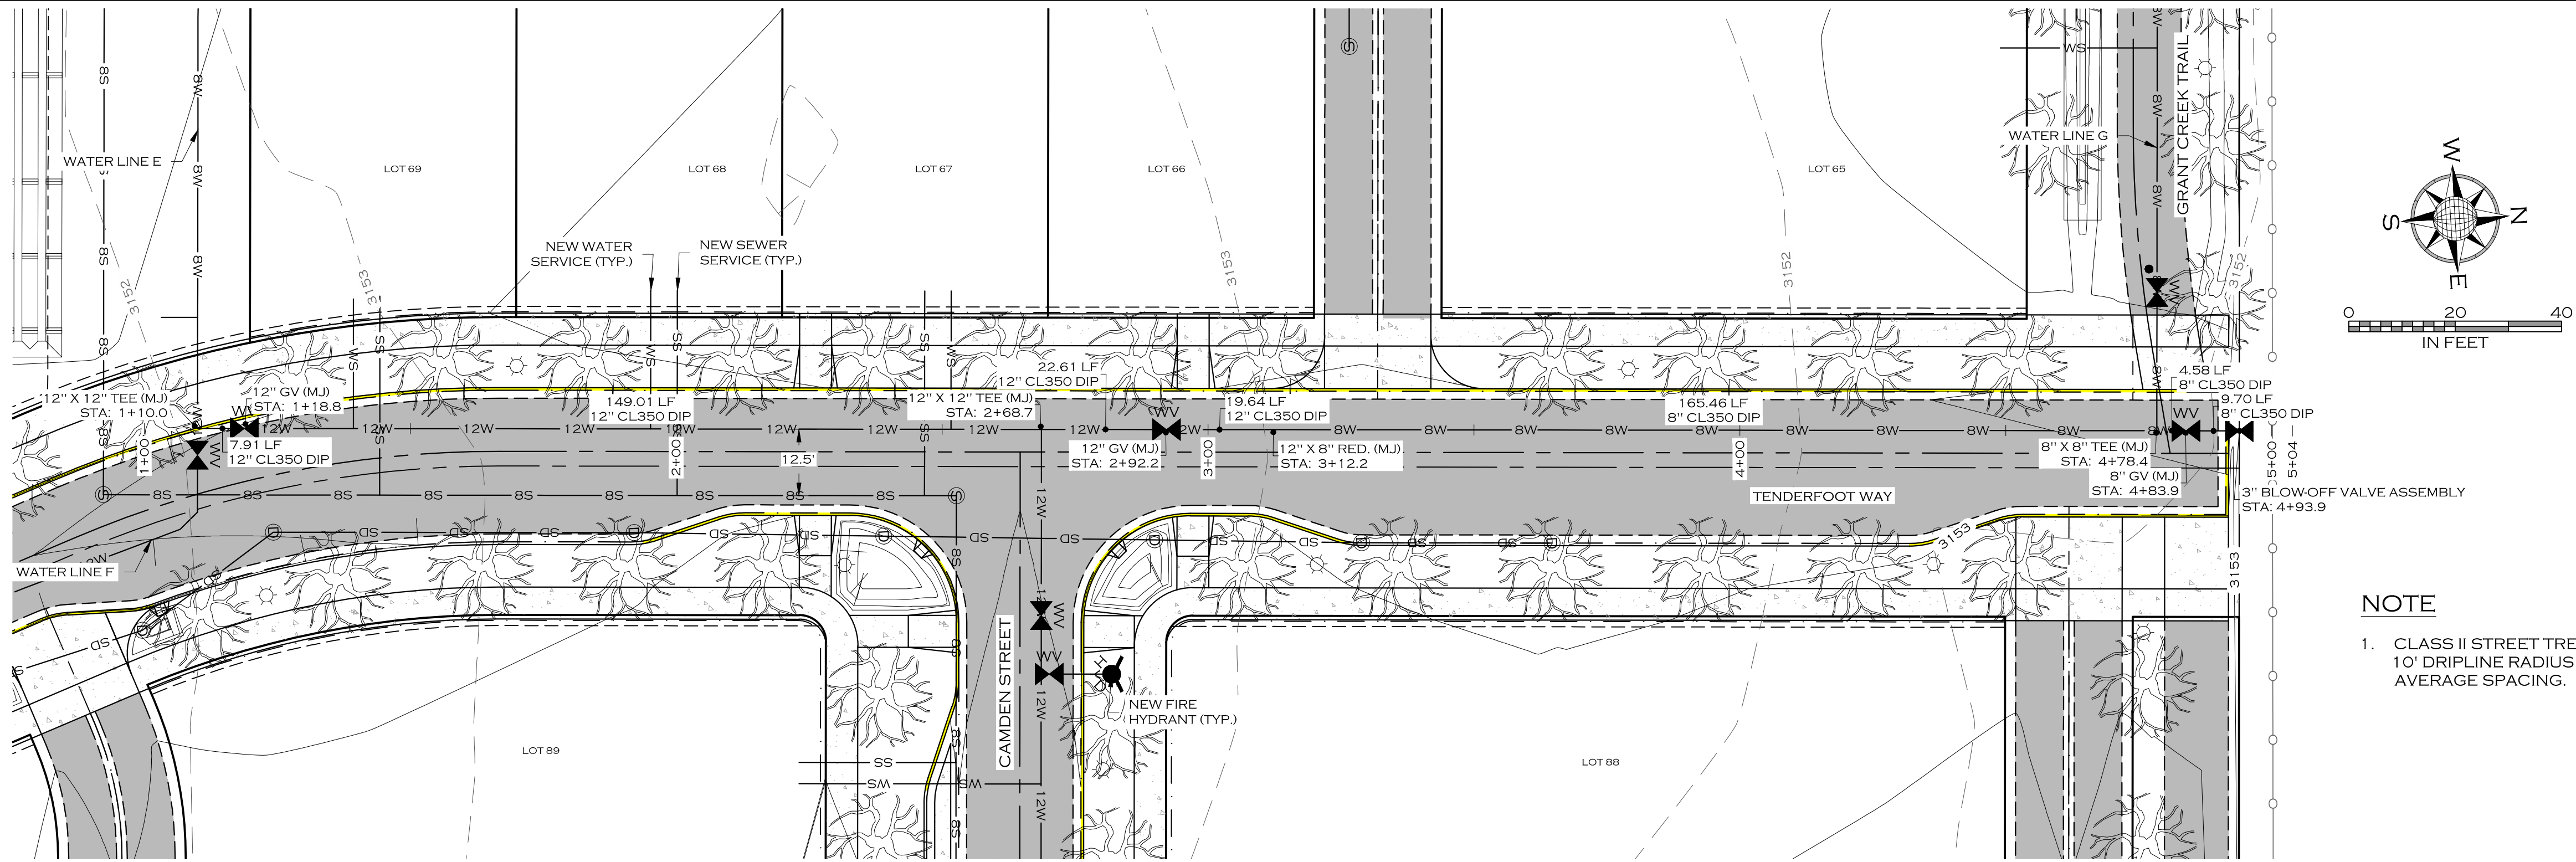


NOTE

1. CLASS II STREET TREES DEPICTED WITH 10' DRIPLINE RADIUS AND 30' O/C AVERAGE SPACING.

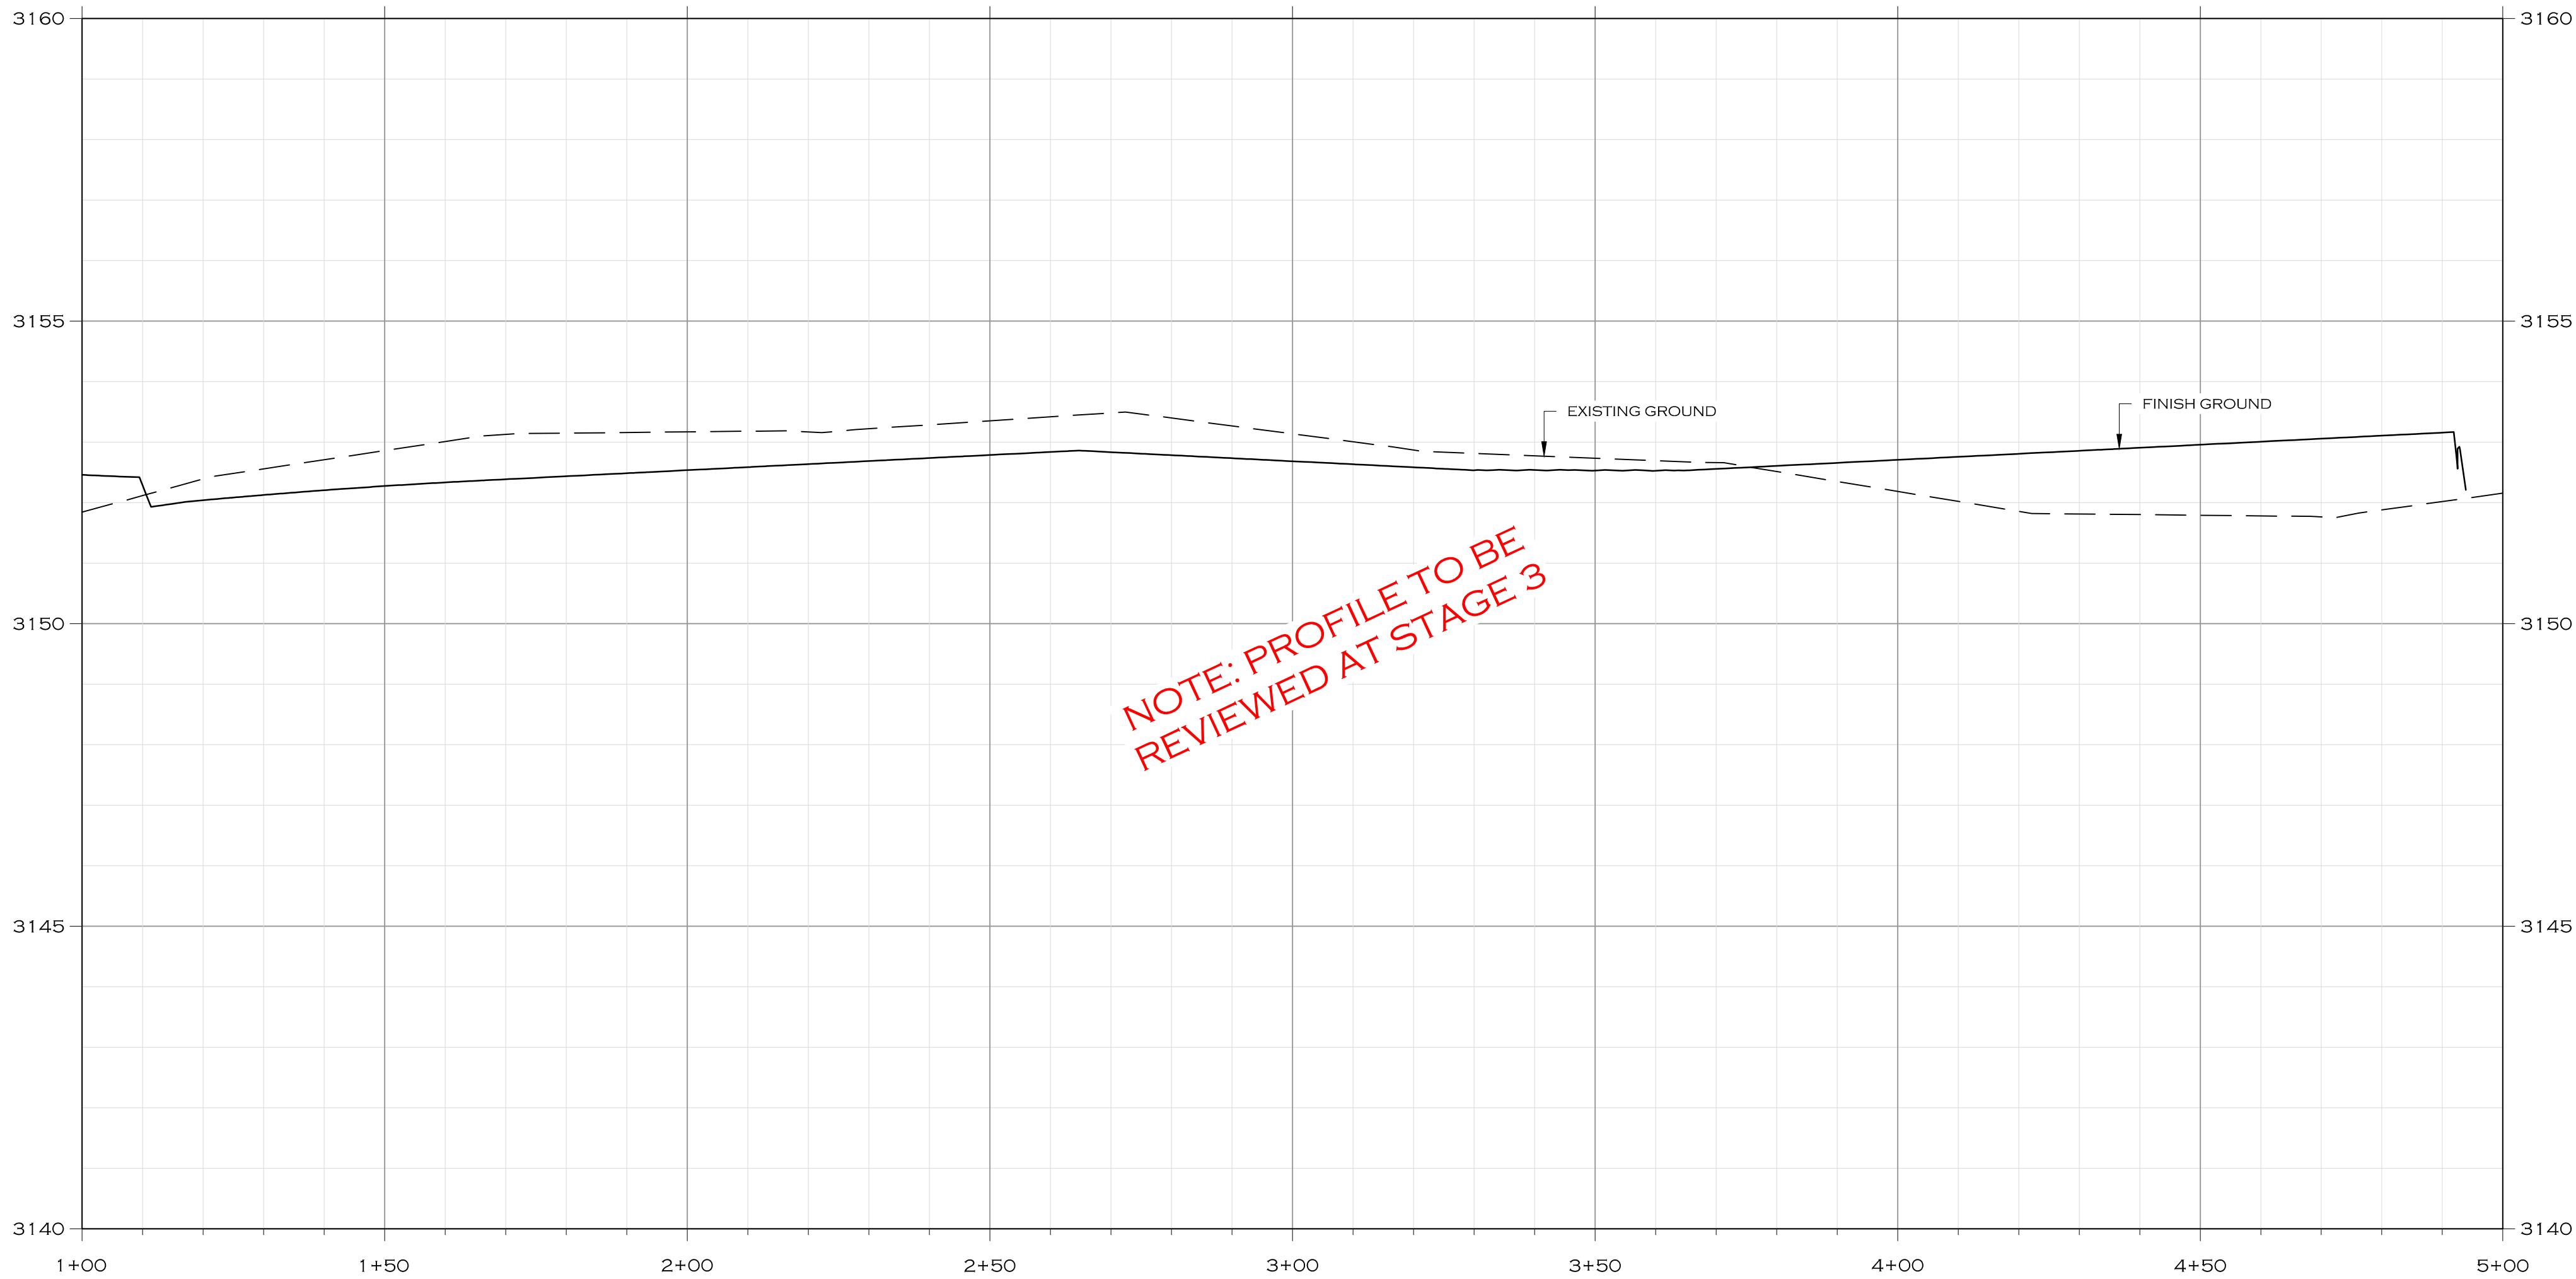


NOTE: PROFILE TO BE REVIEWED AT STAGE 3

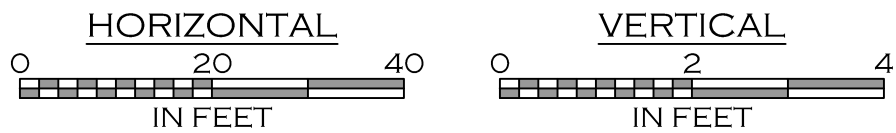


PRELIMINARY PLAT - APRIL 2025

C5.17	
MISSOULA	PAISLEY PARK SUBDIVISION
MONTANA	
WATER MAIN H PLAN & PROFILE	
WOITH ENGINEERING, INC. ENGINEERS & SURVEYORS 405 3RD STREET NW, SUITE 206 • GREAT FALLS, MT 59404 • 406-761-1955 3000 CLARY STREET, SUITE 100 • MISSOULA, MT 59701 • 406-533-5555 WWW.WOITHENG.COM	
JOB #:	20-077
DRAWN:	CRH/MOH
DESIGN:	MOH/CRH
QA:	KTS
DATE:	4/22/2025
DATE:	
DESCRIPTION	
#	

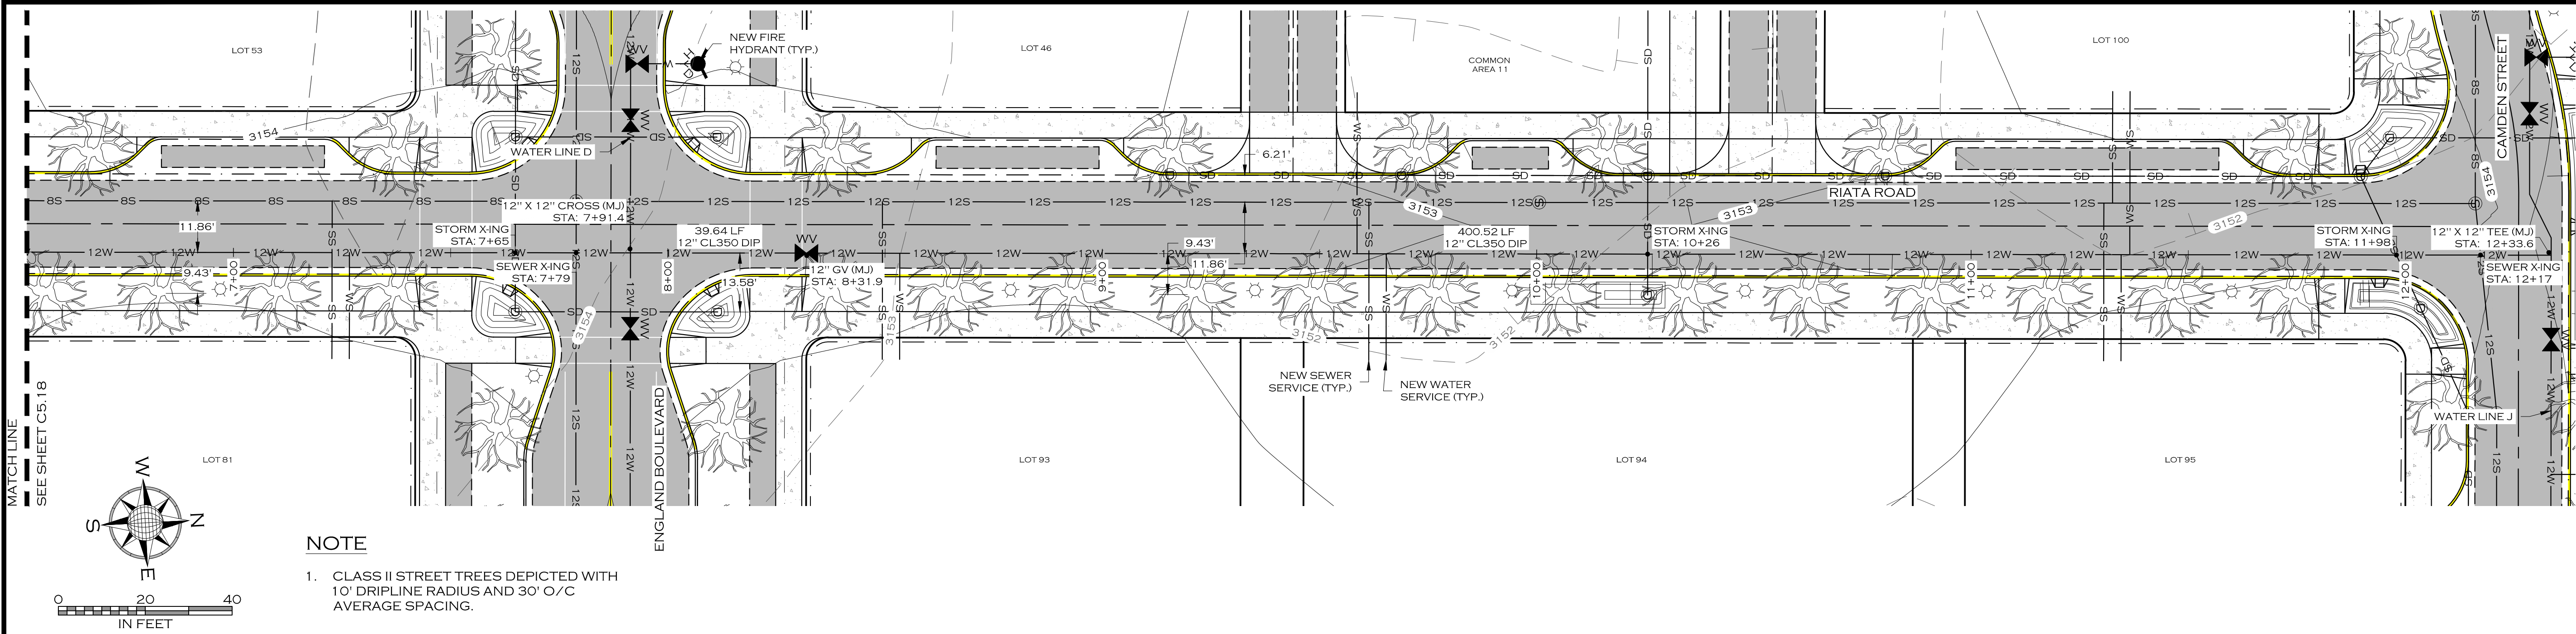

NOTE

1. CLASS II STREET TREES DEPICTED WITH 10' DRIPLINE RADIUS AND 30' O/C AVERAGE SPACING.

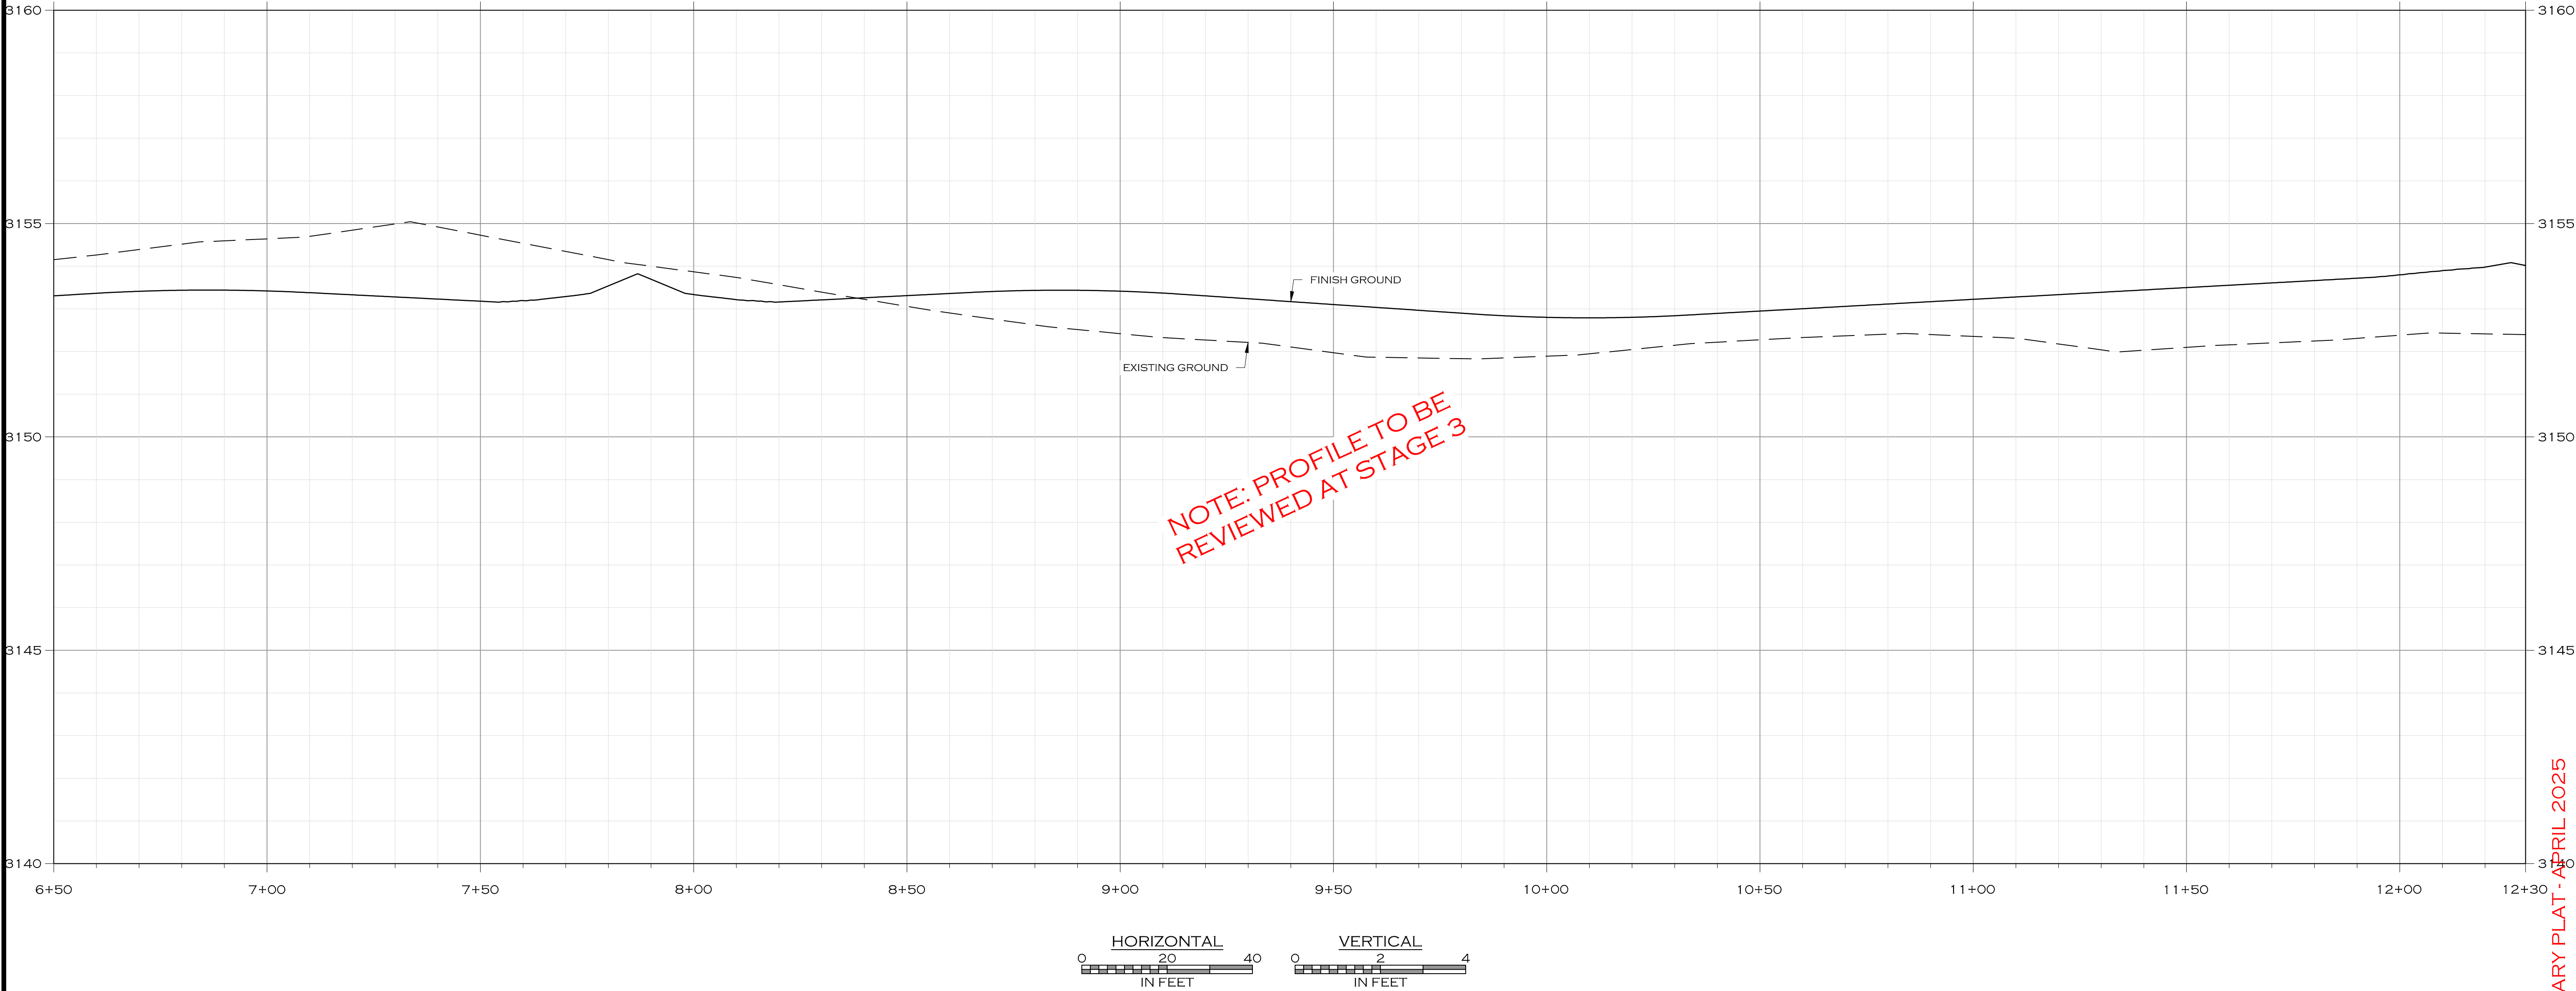

NOTE: PROFILE TO BE REVIEWED AT STAGE 3

PRELIMINARY PLAT - APRIL 2025

PAISLEY PARK SUBDIVISION

MISSOULA

WATER MAIN I PLAN & PROFILE STA 6+50 TO 12+30


MONTANA

WOTH ENGINEERING, INC.
ENGINEERS & SURVEYORS



405 3RD STREET NW, SUITE 206 • GREAT FALLS, MT 59404 • 406-761-1995
3000 CLARY STREET, SUITE 100 • MISSOULA, MT 59806 • 406-339-9505
WWW.WOTHENGINEERING.COM

WOTH ENGINEERING, INC., 2025


DATE	4/22/2025
QA	KTS
DESIGN	MOH/CRH
DRAWN	CRH/MOH
JOB #	20-077

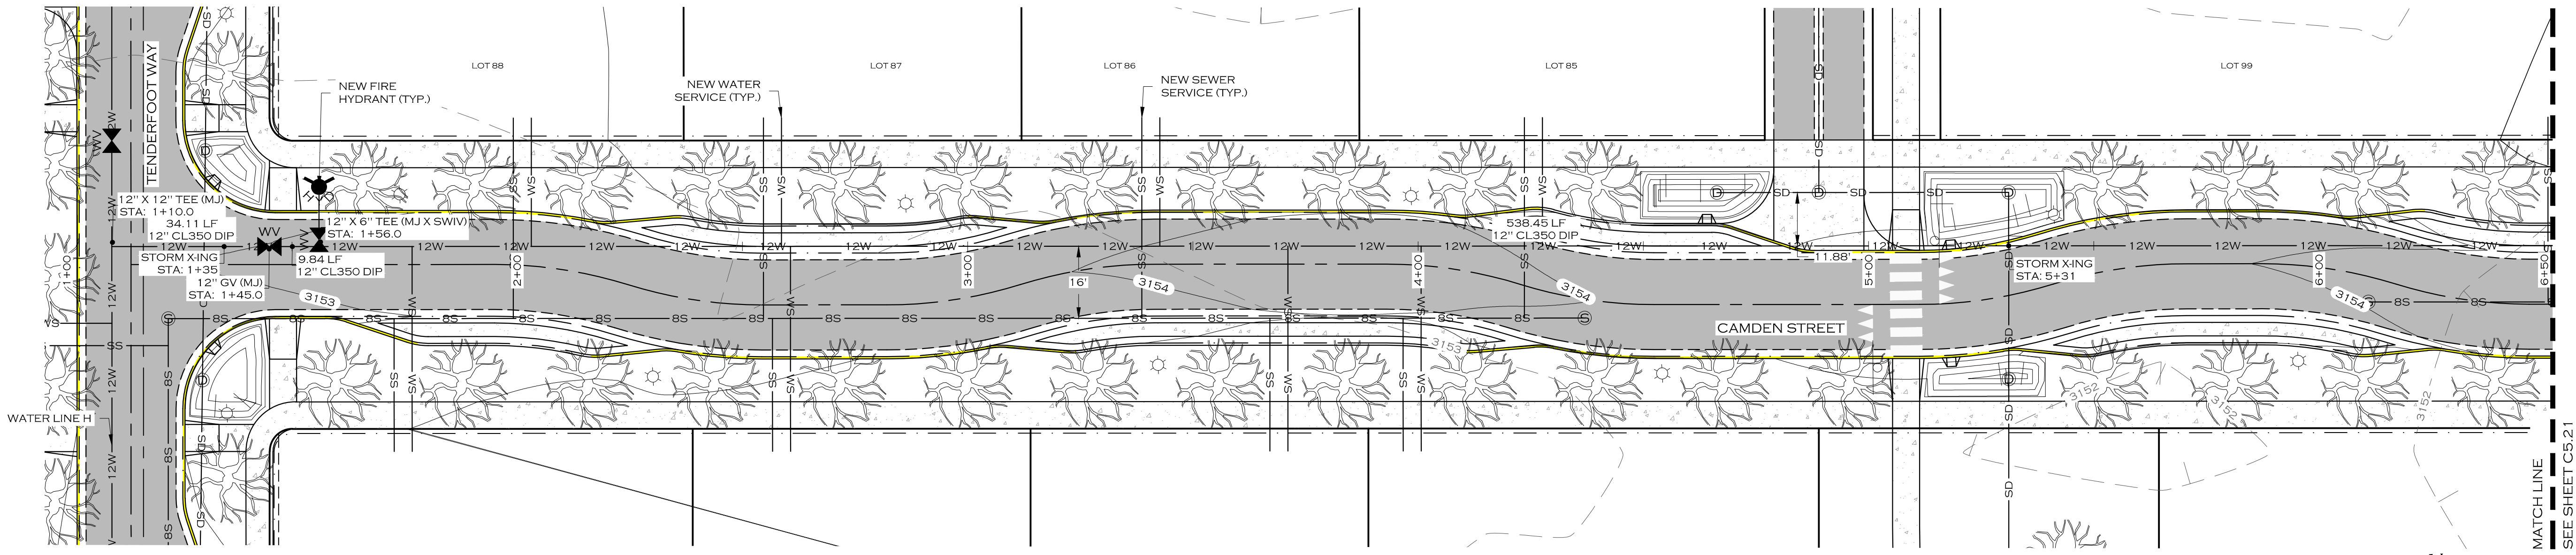

- NOTE
- 1. CLASS II STREET TREES DEPICTED WITH 10' DRIPLINE RADIUS AND 30' O/C AVERAGE SPACING.

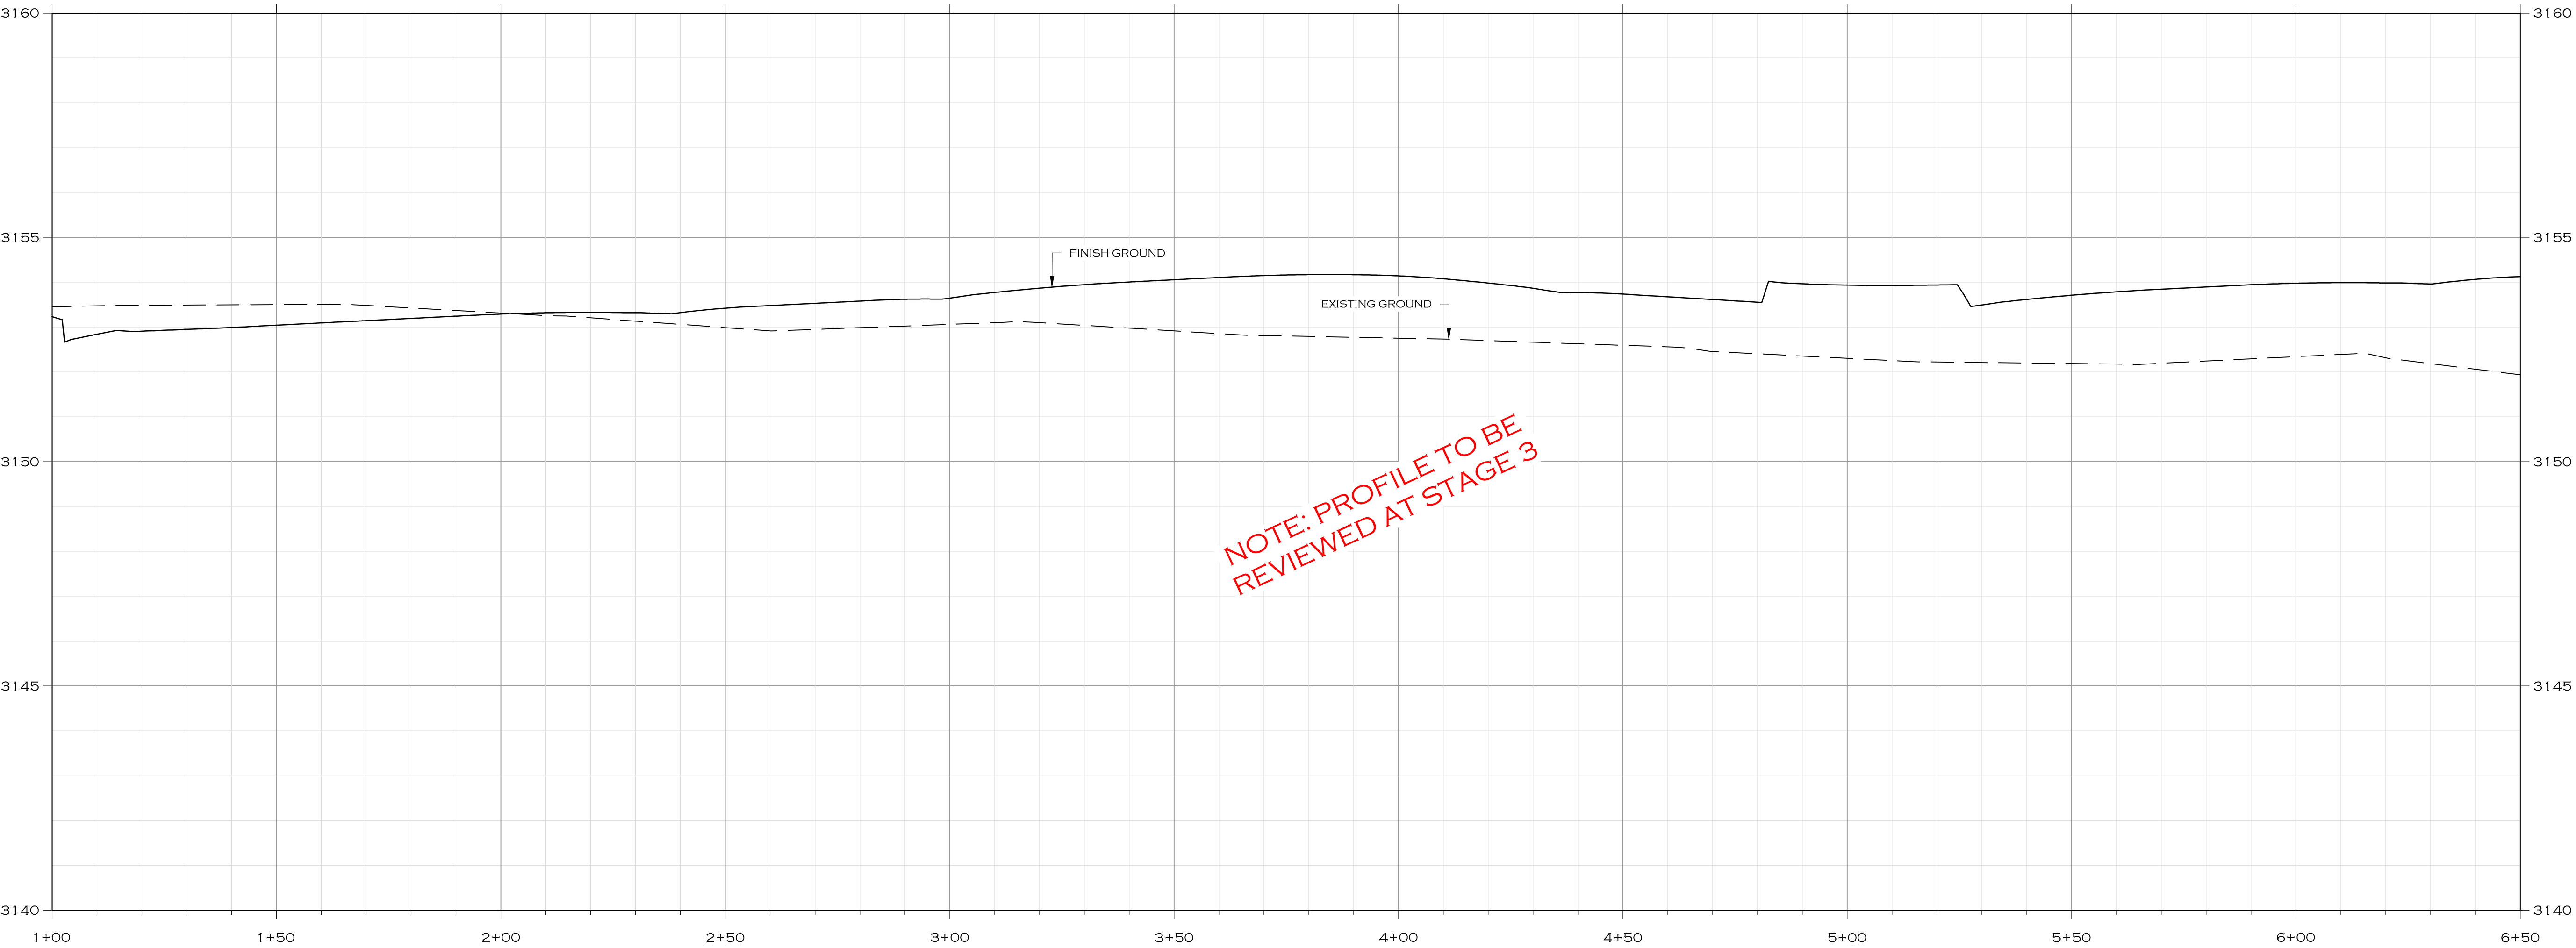
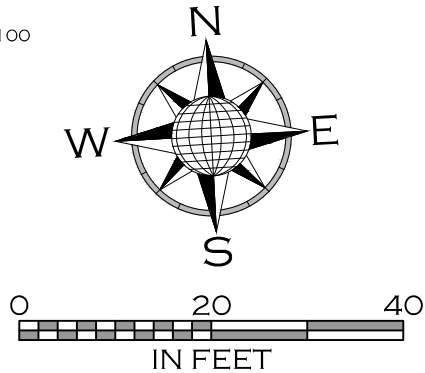


NOTE: PROFILE TO BE
REVIEWED AT STAGE 3

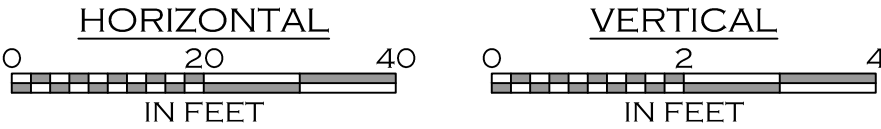


PRELIMINARY PLAT - APRIL 2025

C5.20	
WATER MAIN J PLAN & PROFILE STA 1+00 TO 6+50	
MISSOULA	MONTANA
PAISLEY PARK SUBDIVISION	
WOITH ENGINEERING, INC. ENGINEERS & SURVEYORS 405 3RD STREET NW, SUITE 206 • GREAT FALLS, MT 59404 • 406-761-1995 3000 CLARY STREET, SUITE 100 • MISSOULA, MT 59806 • 406-203-9505 WWW.WOITHENG.COM	
JOB #:	20-077
DRAWN:	CRH/MOH
DESIGN:	MOH/CRH
QA:	KTS
DATE:	4/22/2025
DATE:	
DESCRIPTION	
#	

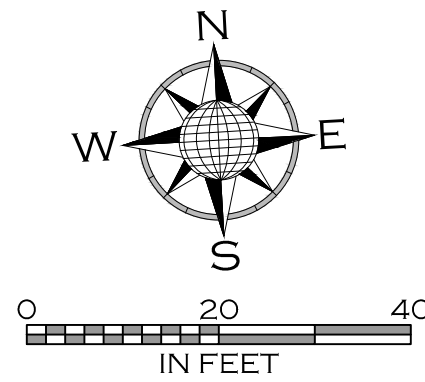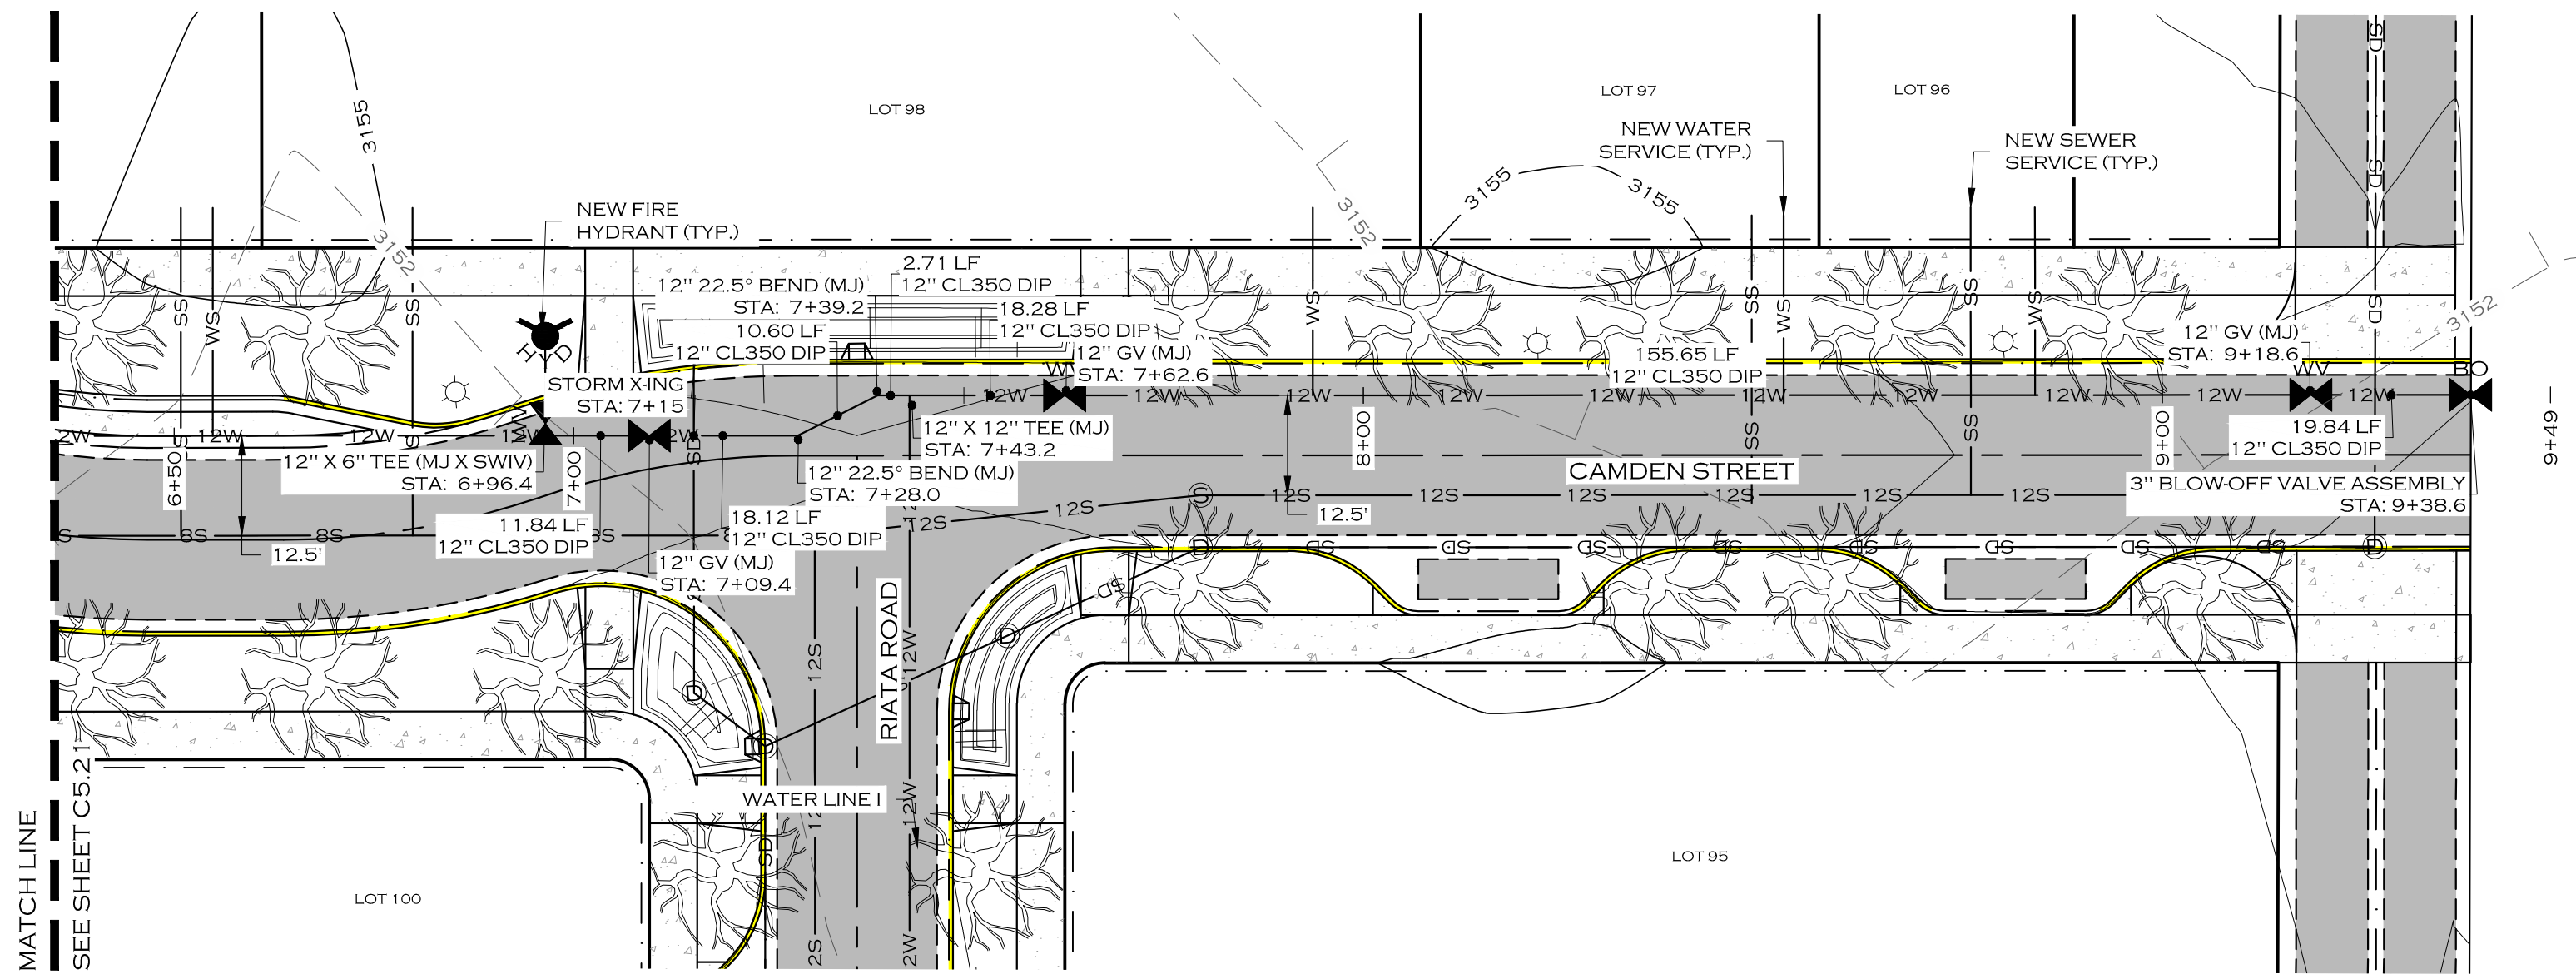

NOTE
1. CLASS II STREET TREES DEPICTED WITH 10' DRIPLINE RADIUS AND 30' O/C AVERAGE SPACING.

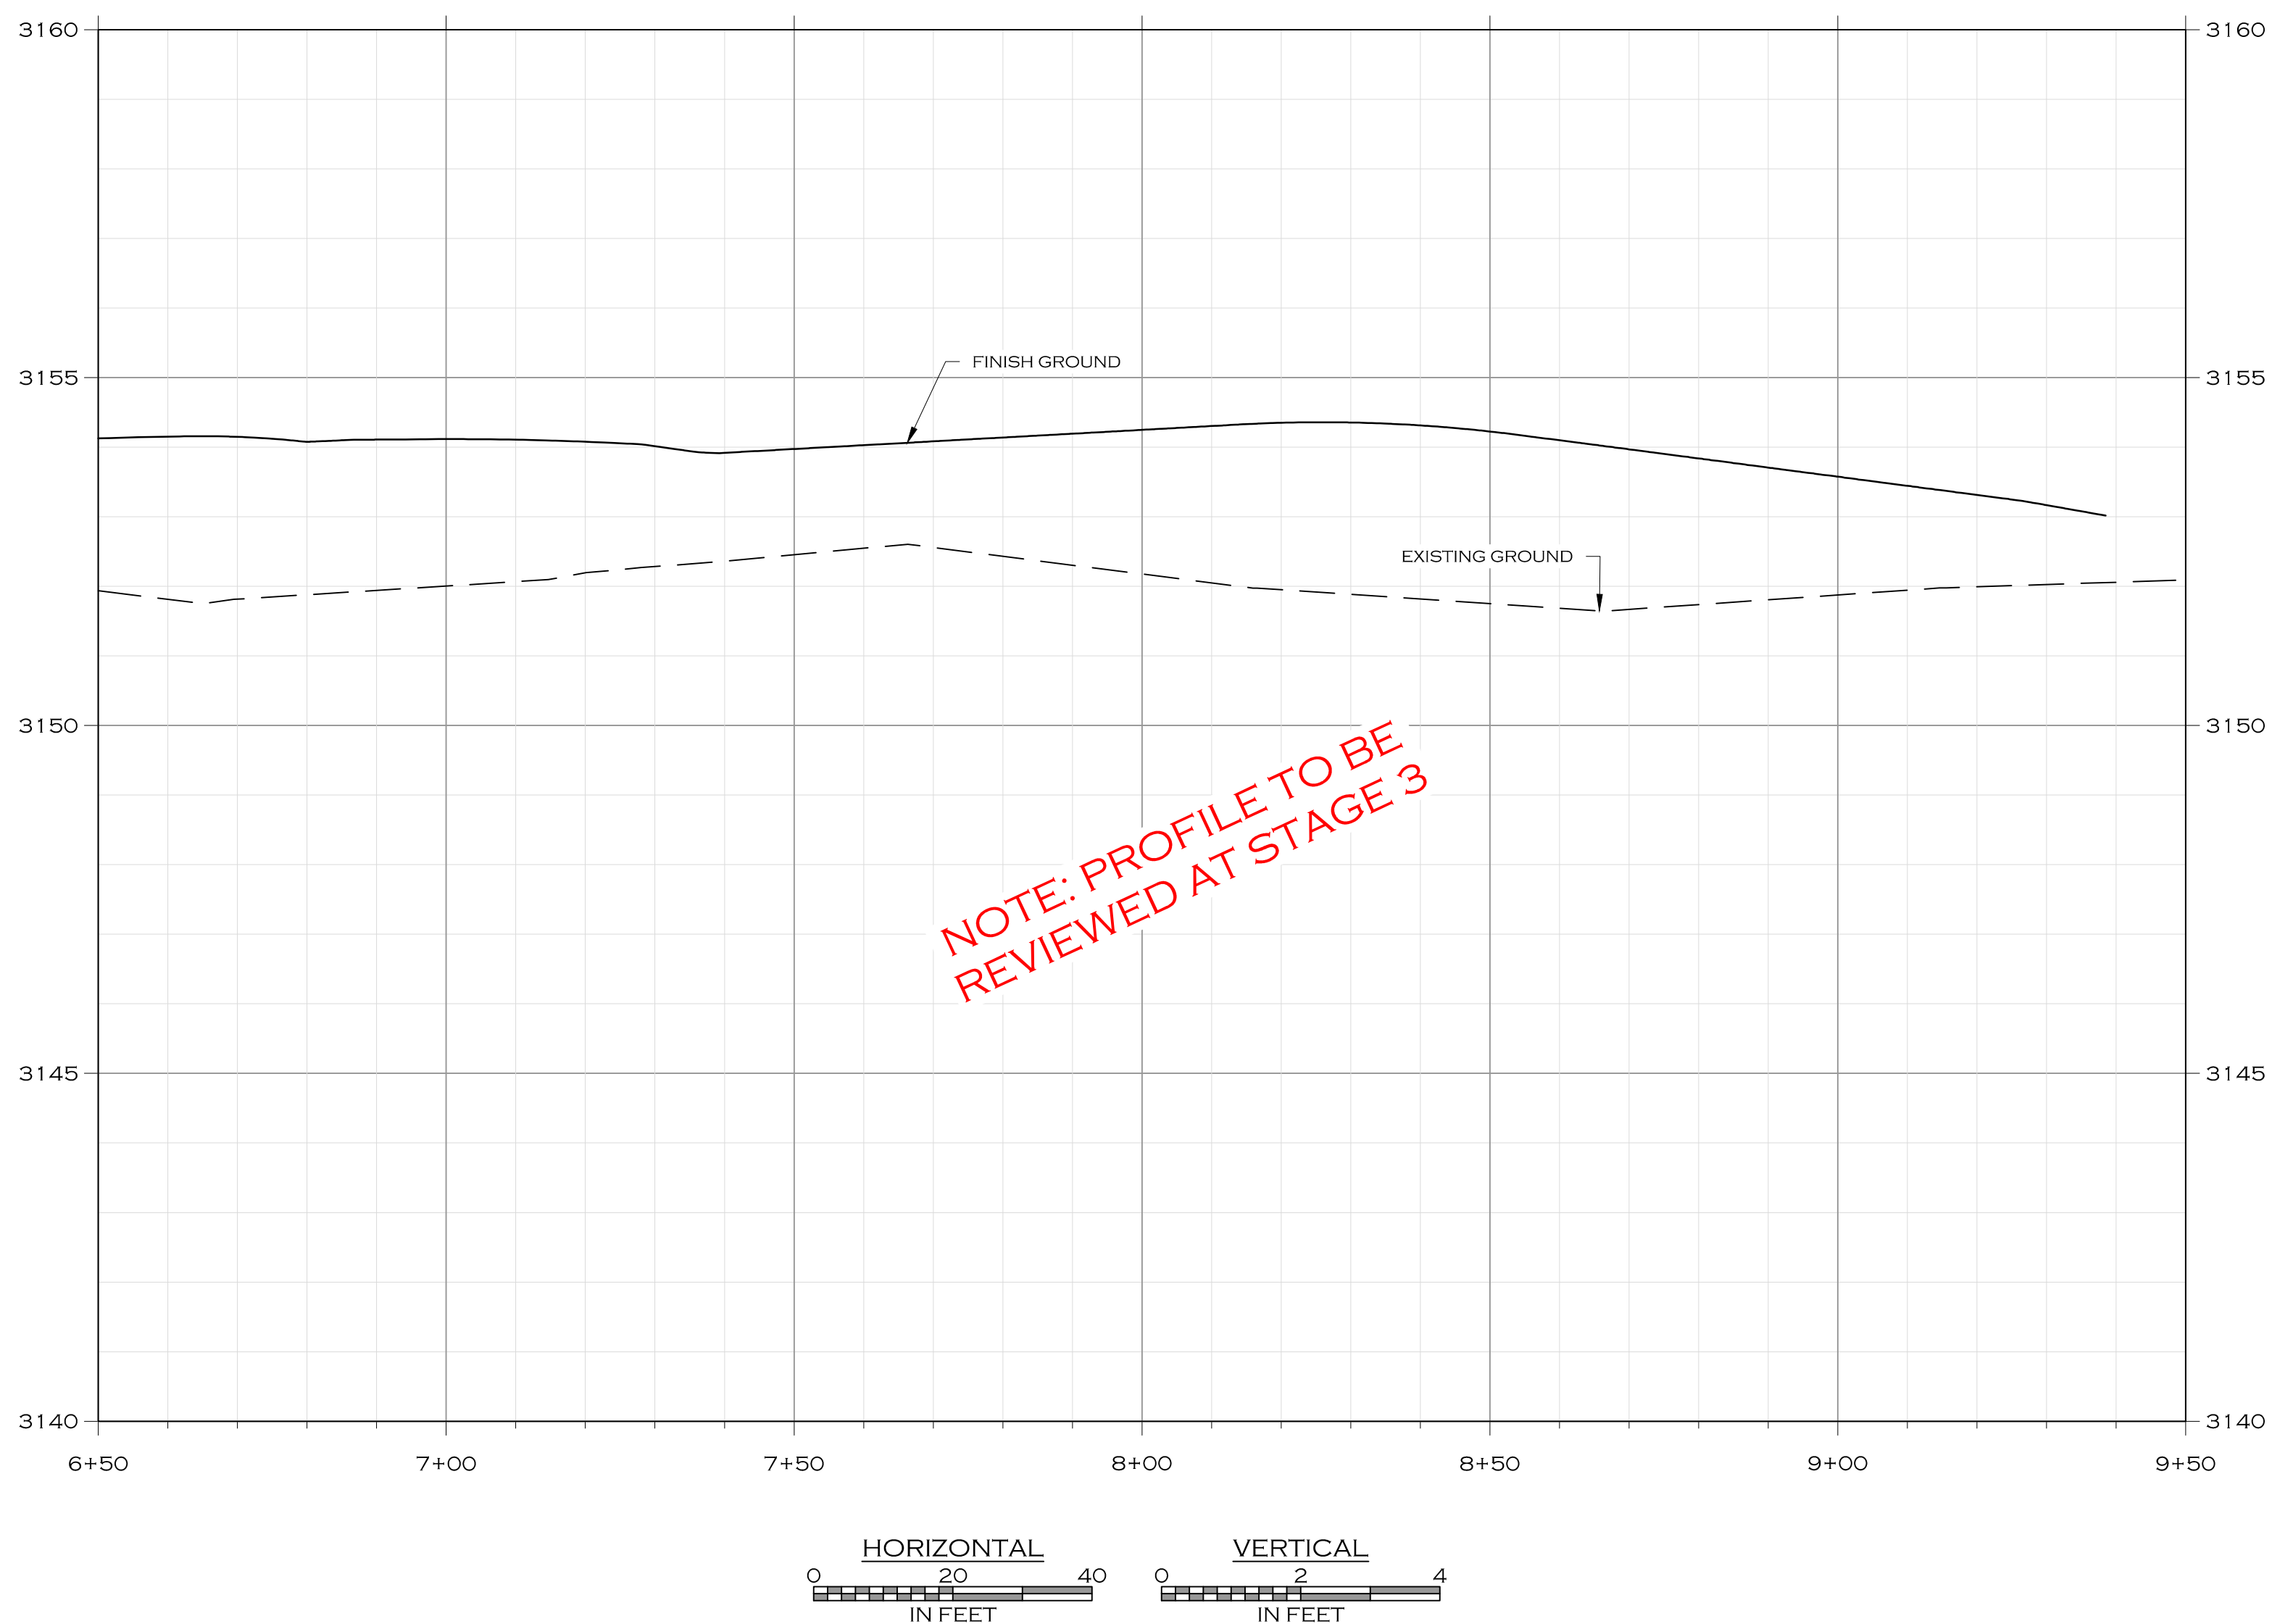

PRELIMINARY PLAT - APRIL 2025

PAISLEY PARK SUBDIVISION

MISSOULA

WATER MAIN J PLAN & PROFILE STA 6+50 TO 9+50

MONTANA

WOITH ENGINEERING, INC.

ENGINEERS & SURVEYORS

405 3RD STREET NW, SUITE 206 • GREAT FALLS, MT 59404 • 406-761-1995
3000 O'LEARY STREET, SUITE 100 • MISSOULA, MT 59701 • 406-533-5555
WWW.WOITHENG.COM

20-077

CRH/MOH

MOH/CRH

KTS

4/22/2025

DATE

DESCRIPTION

#

DATE

DESCRIPTION

#

DATE

DESCRIPTION

#

C5.21

WTR J2.DWG PLOTTED BY: MATT HAMMERSTEIN ON APR/22/2025